


F.A.P. RTE.	SECTION	COUNTY	TOTAL SHEETS	SHEET NO.
326		LIVINGSTON	354	74
STA. 1258+00		TO STA. 1264+00		
FED. ROAD DIST. NO.		ILLINOIS FED. AID PROJECT		
		*(123,123X)RS-3,(124)RS-5,(123)BR-3		

LEGEND

- X - TREE REMOVAL
- [Hatched Box] - PAVEMENT REMOVAL & CLASS D PATCH
- [Dashed Line] - SPECIAL DITCH
- [Wavy Line] - STANDARD DITCH
- [Cross-hatched Box] - RIPRAP
- [Diamond with X] - TEMP. DITCH CHECK



SEC. 3, T26N, R7E, 3RD P.M.

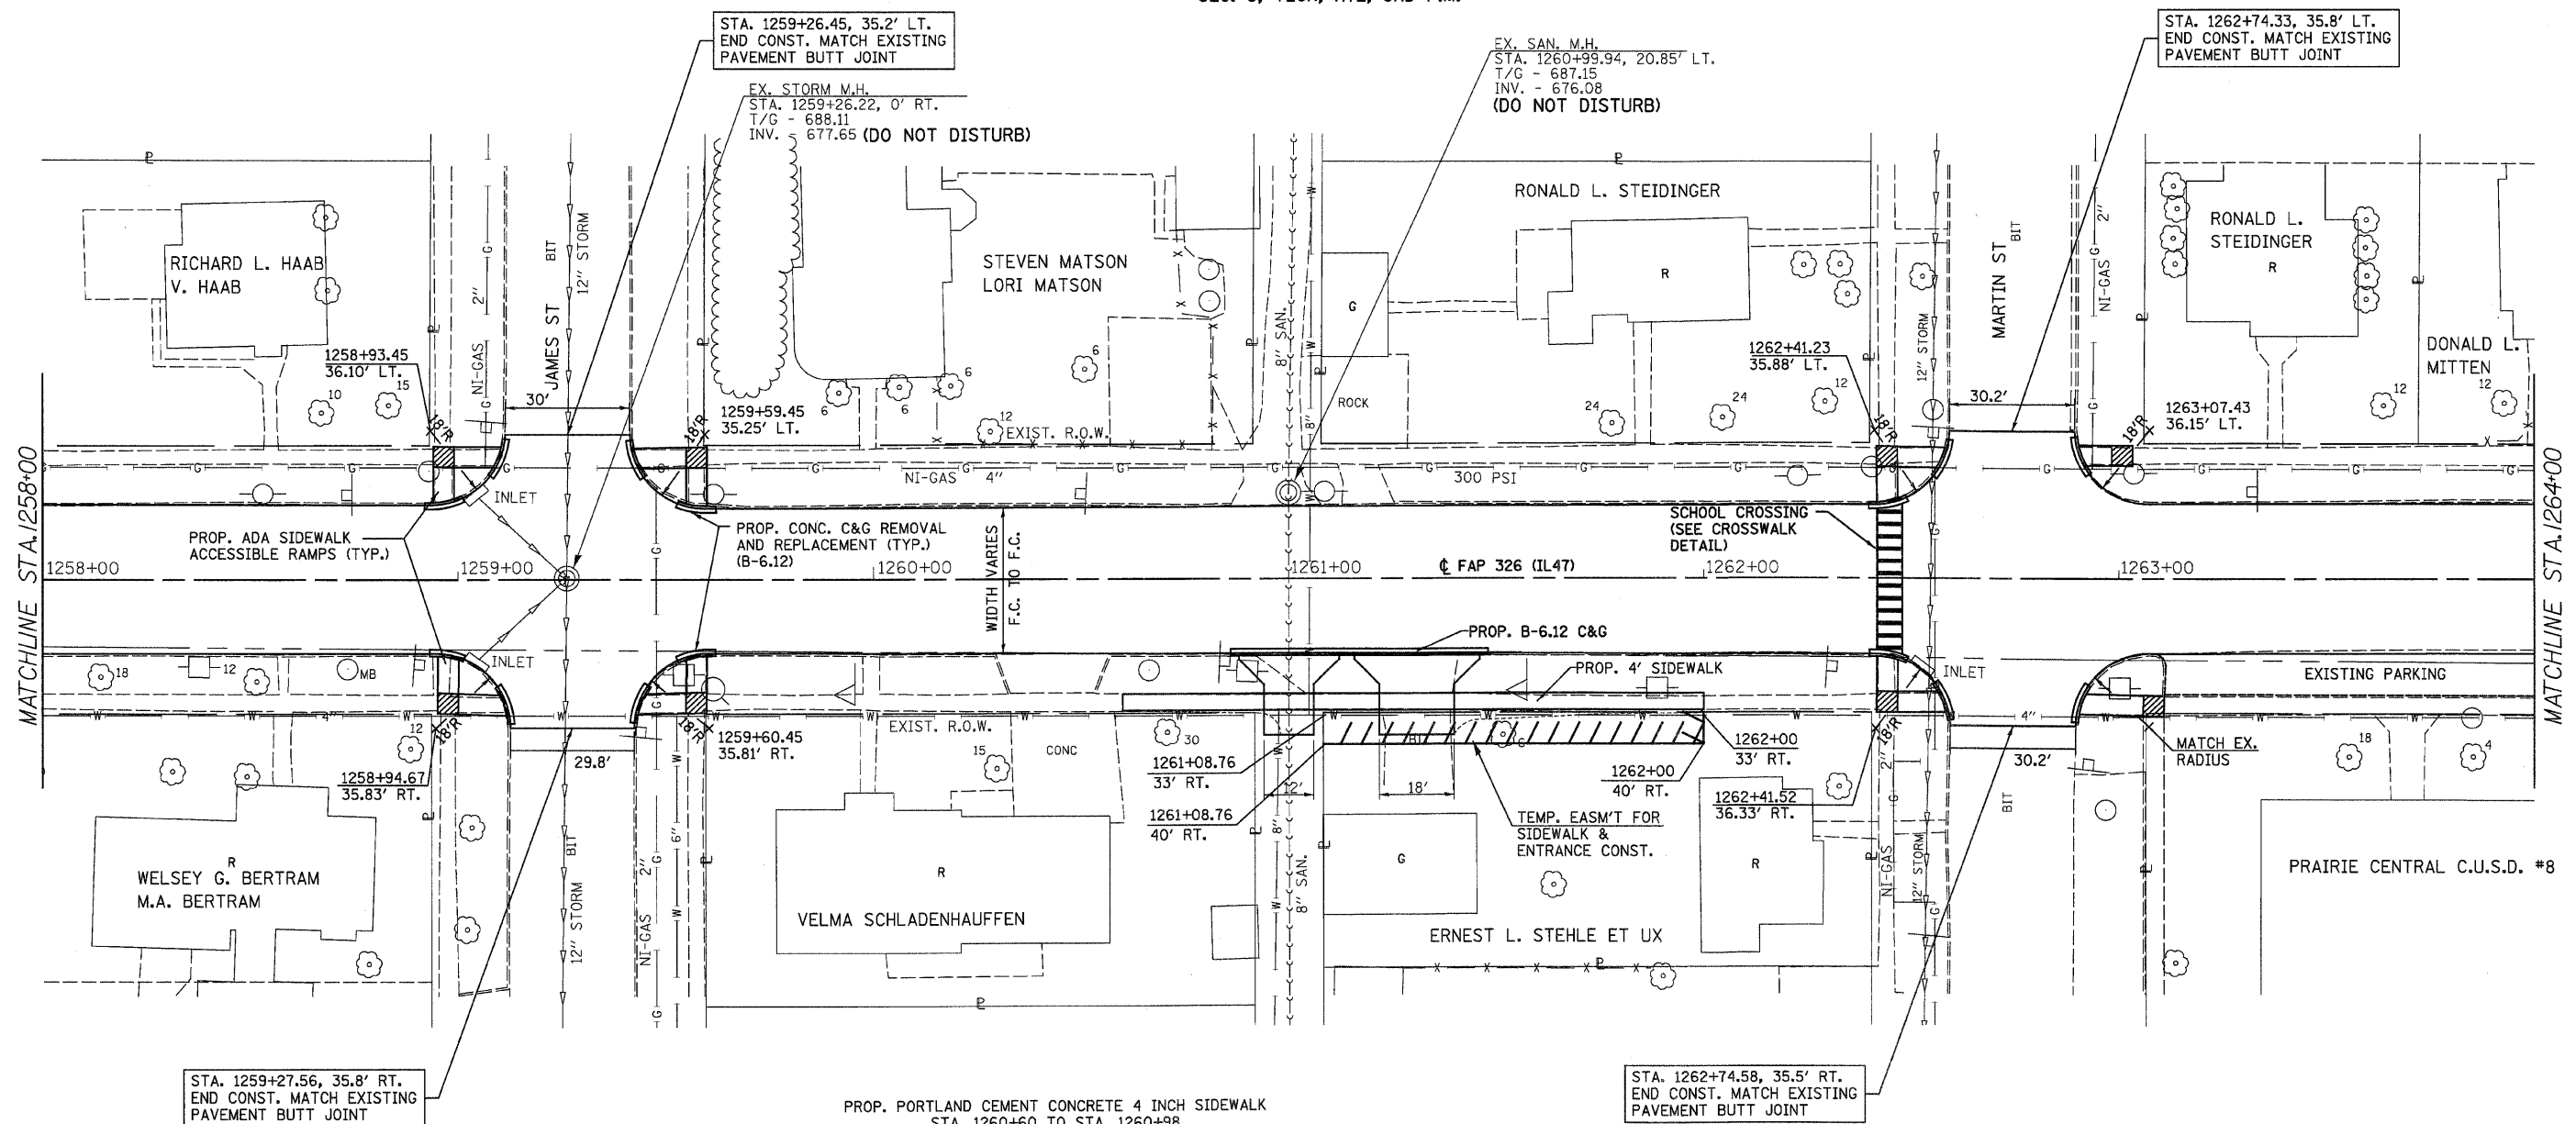

STA. 1259+27.56, 35.8' RT.
END CONST. MATCH EXISTING PAVEMENT BUTT JOINT

STA. 1259+26.45, 35.2' LT.
END CONST. MATCH EXISTING PAVEMENT BUTT JOINT


EX. SAN. M.H.
STA. 1260+99.94, 20.85' LT.
T/G - 687.15
INV. - 676.08
(DO NOT DISTURB)

STA. 1262+74.33, 35.8' LT.
END CONST. MATCH EXISTING PAVEMENT BUTT JOINT

PROP. PORTLAND CEMENT CONCRETE 4 INCH SIDEWALK
STA. 1260+60 TO STA. 1260+98
STA. 1261+40 TO STA. 1262+00

SEC. 4, T26N, R7E, 3RD P.M.

PROP. CEMENT CONCRETE DRIVEWAY PAVEMENT, 8 INCH
RT. STA. 1261+00 (ALLEY)
RT. STA. 1261+31 (P.E.)

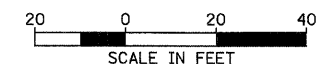

REVISIONS	
NAME	DATE

ILLINOIS DEPARTMENT OF TRANSPORTATION

IL 47
STA. 1258+00 TO STA. 1264+00

SCALE: VERT. DATE
 HORIZ. DATE

DRAWN BY
CHECKED BY

K:\110127\seopack\PlanSheet120.dgn