
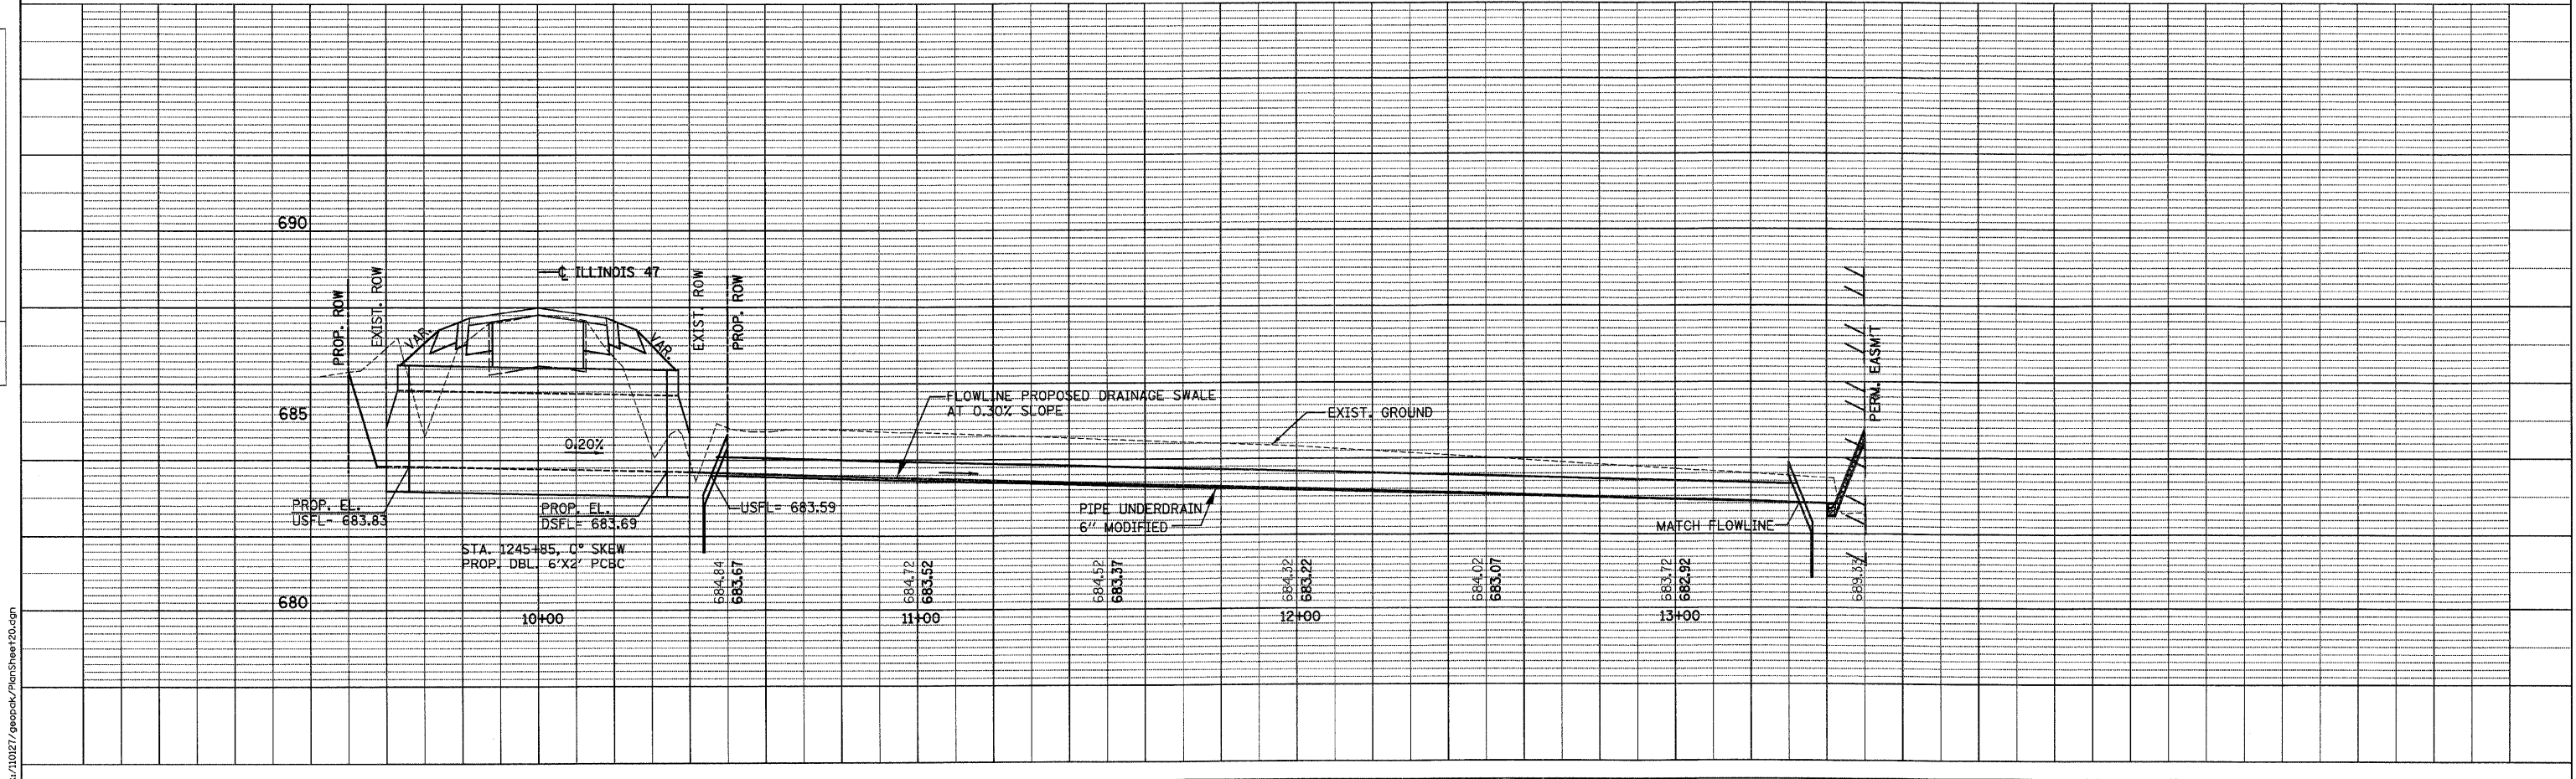


F.A.P. RTE.	SECTION	COUNTY	TOTAL SHEETS	SHEET NO.
326		LIVINGSTON	354	80
STA.	TO STA.			
FED. ROAD DIST. NO.	ILLINOIS FED. AID PROJECT			
•(123,123)RS-3,(124)RS-5,(123)BR-3				

PLAN	DATE	BY
REVIEWED		
PLOTTED		
NOTE BOOK		
NO.		

PROFILE	DATE	BY
REVIEWED		
PLOTTED		
NOTE BOOK		
NO.		

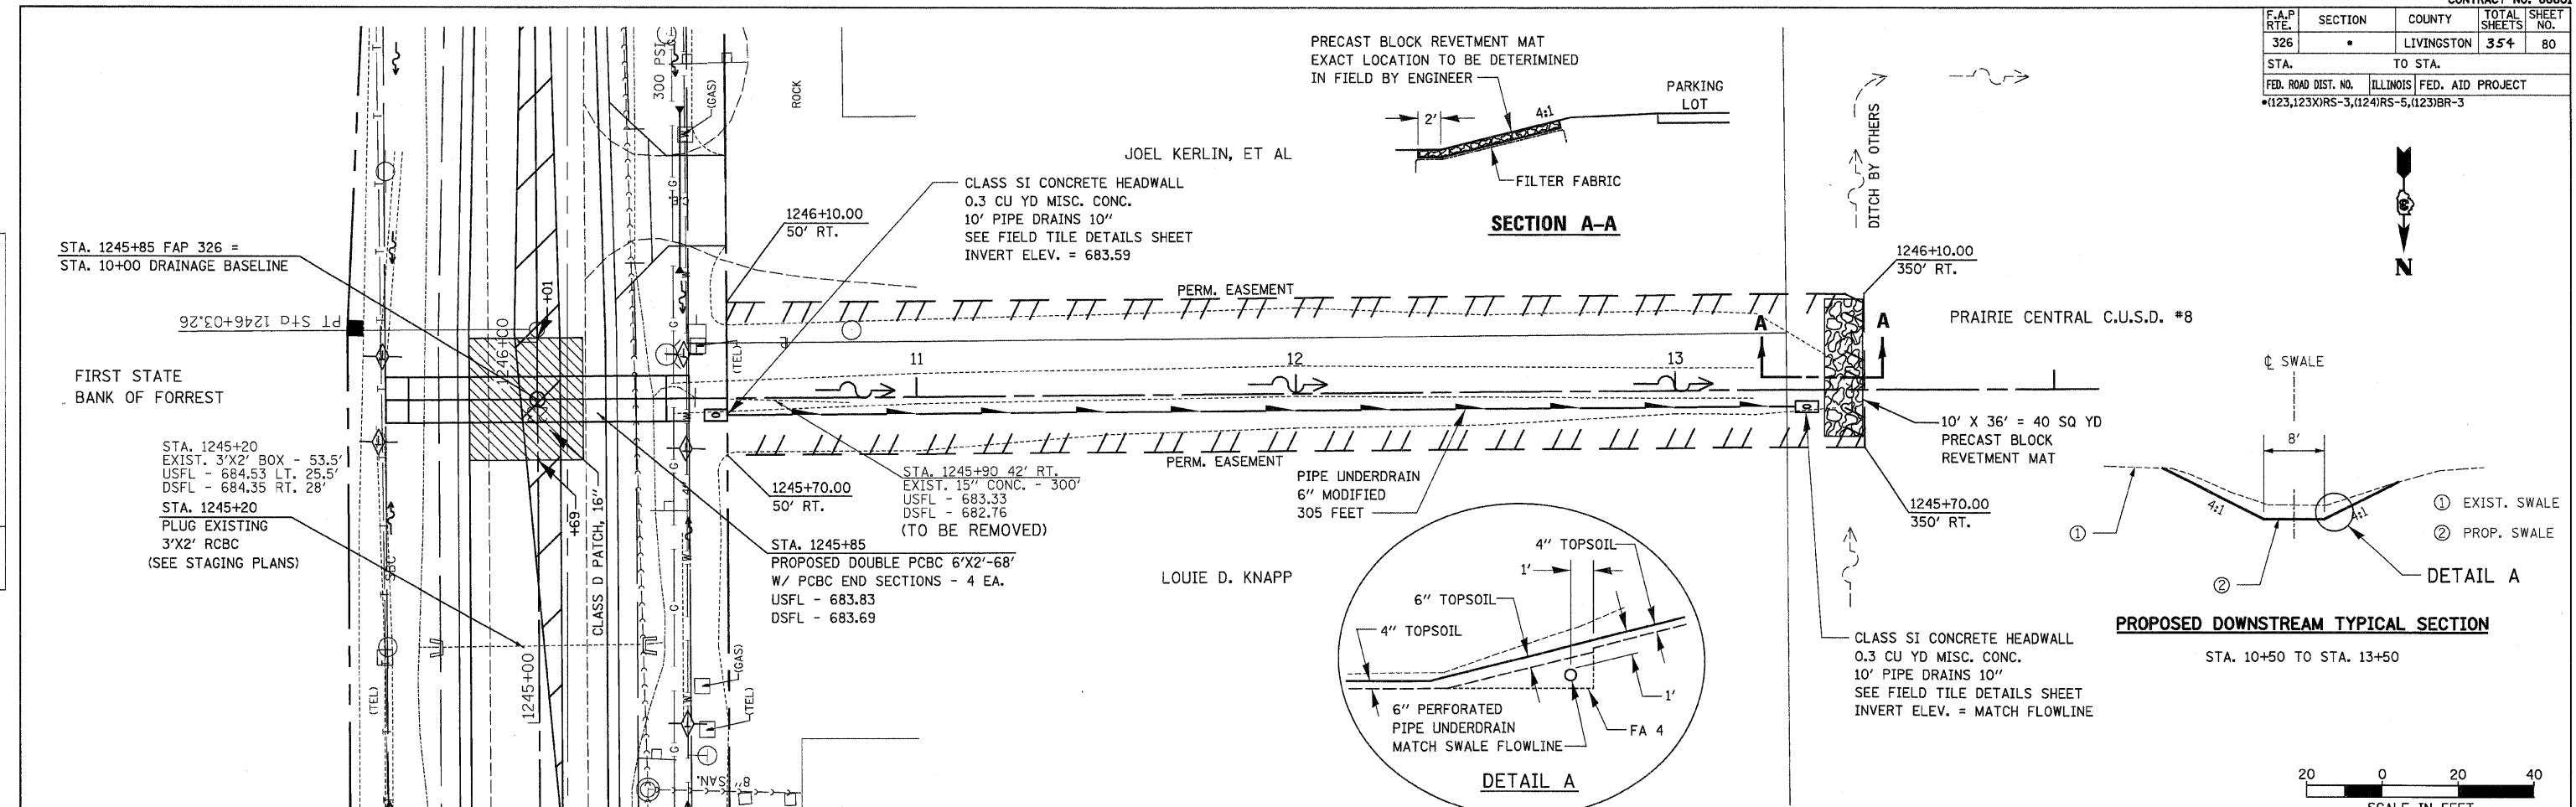

K:\10121\geopack\PlanSheet20.dgn