


STATE OF ILLINOIS  
DEPARTMENT OF TRANSPORTATION


SHEET 5  
OF 18

F.A.P. RTE.	SECTION	COUNTY	TOTAL SHEETS	SHEET NO.
326	(123)BR-3	LIVINGSTON	354	127
FED. ROAD DIST. NO.		ILLINOIS	FED. AID PROJECT	
CONTRACT NO. 66601				

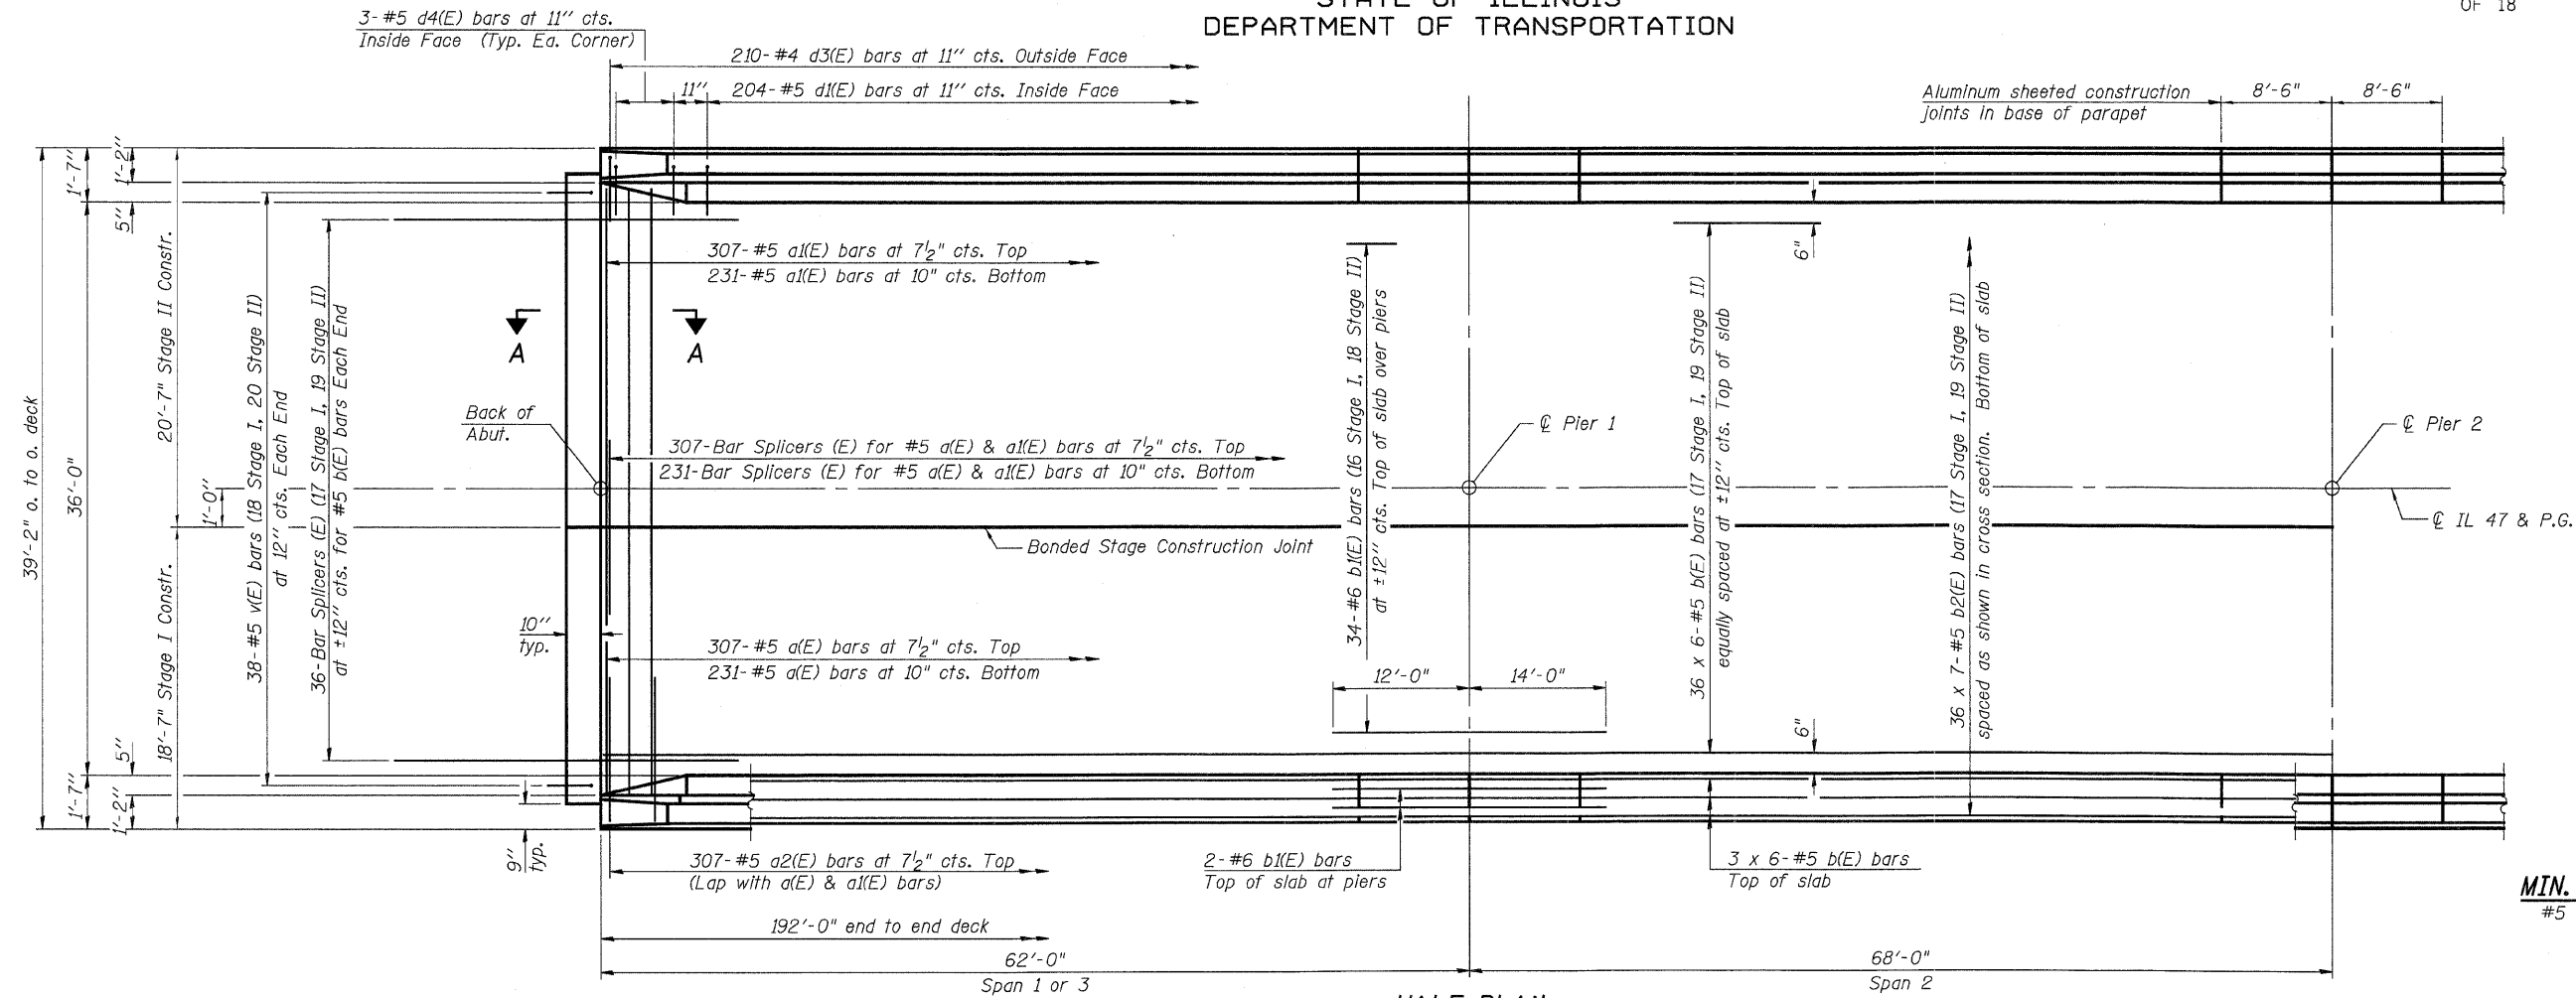

**MIN. BAR LAP**  
#5 Bar = 2'-2"

HALF PLAN

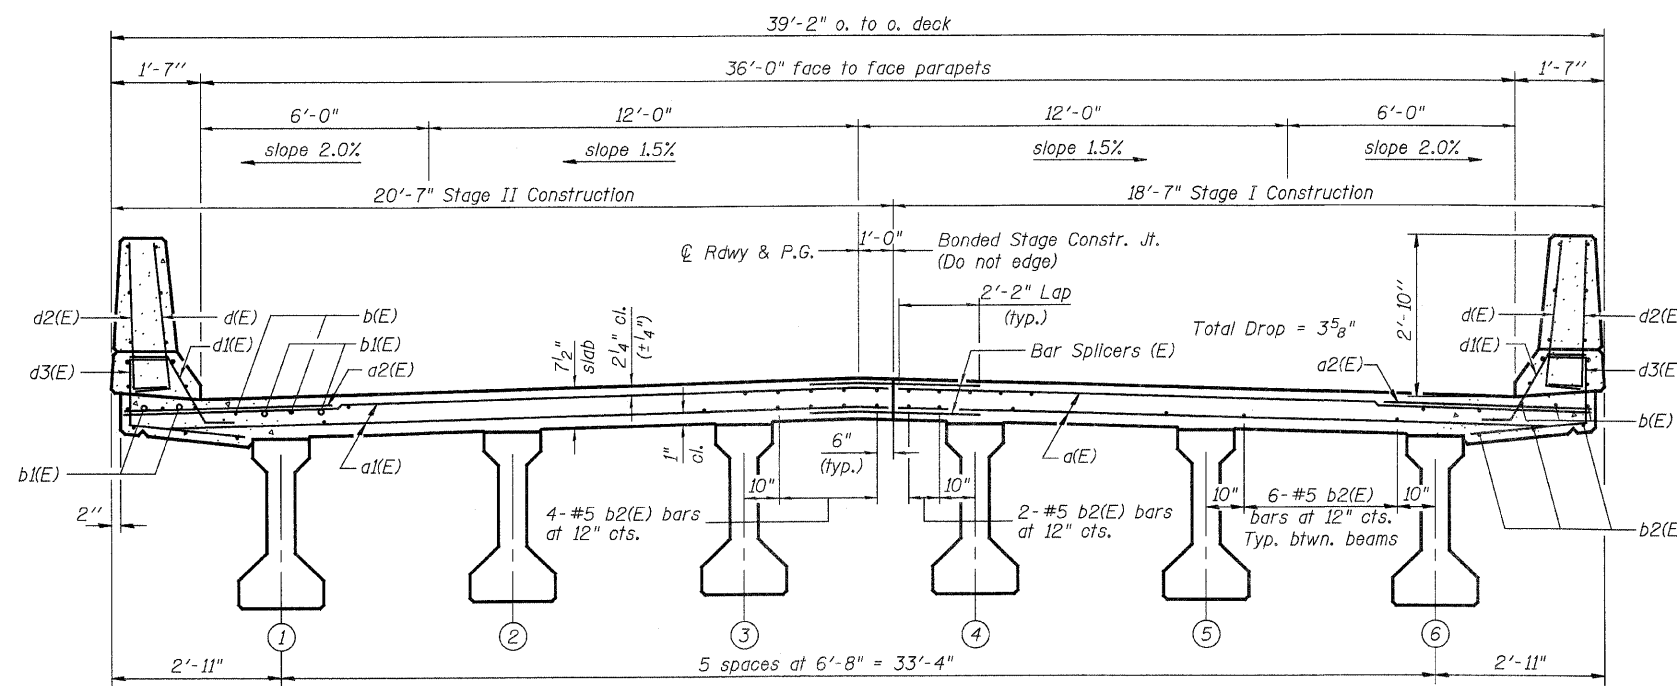

CROSS SECTION  
(Looking South)

Notes:  
See Sheet #8 of 18 for superstructure details and Bill of Material.  
Reinforcement bars designated (E) shall be epoxy coated.  
Bars indicated thus 20 x 3-#5 etc. indicates 20 lines of bars with 3 lengths per line.  
See Sheet #8 of 18 for parapet reinforcement.

**SUPERSTRUCTURE**  
ILLINOIS 47 OVER  
NORTH FORK VERMILION RIVER  
FAP ROUTE 326 SECTION (123)BR-3  
LIVINGSTON COUNTY  
STATION 949+25.00  
STRUCTURE NO. 053-0179

DESIGNED: CDB	
DRAWN: P. Ray	
CHECKED: DCD	CHECKED: CDB/DCD

SI-2-0

10-22-04

FILE: J:\\_DDA\10036\_IL47\_Livingston\_P12-VermillionRiver\05superstr1.dgn  
USER: DCD  
DATE: 11/29/2007 10:49:02