
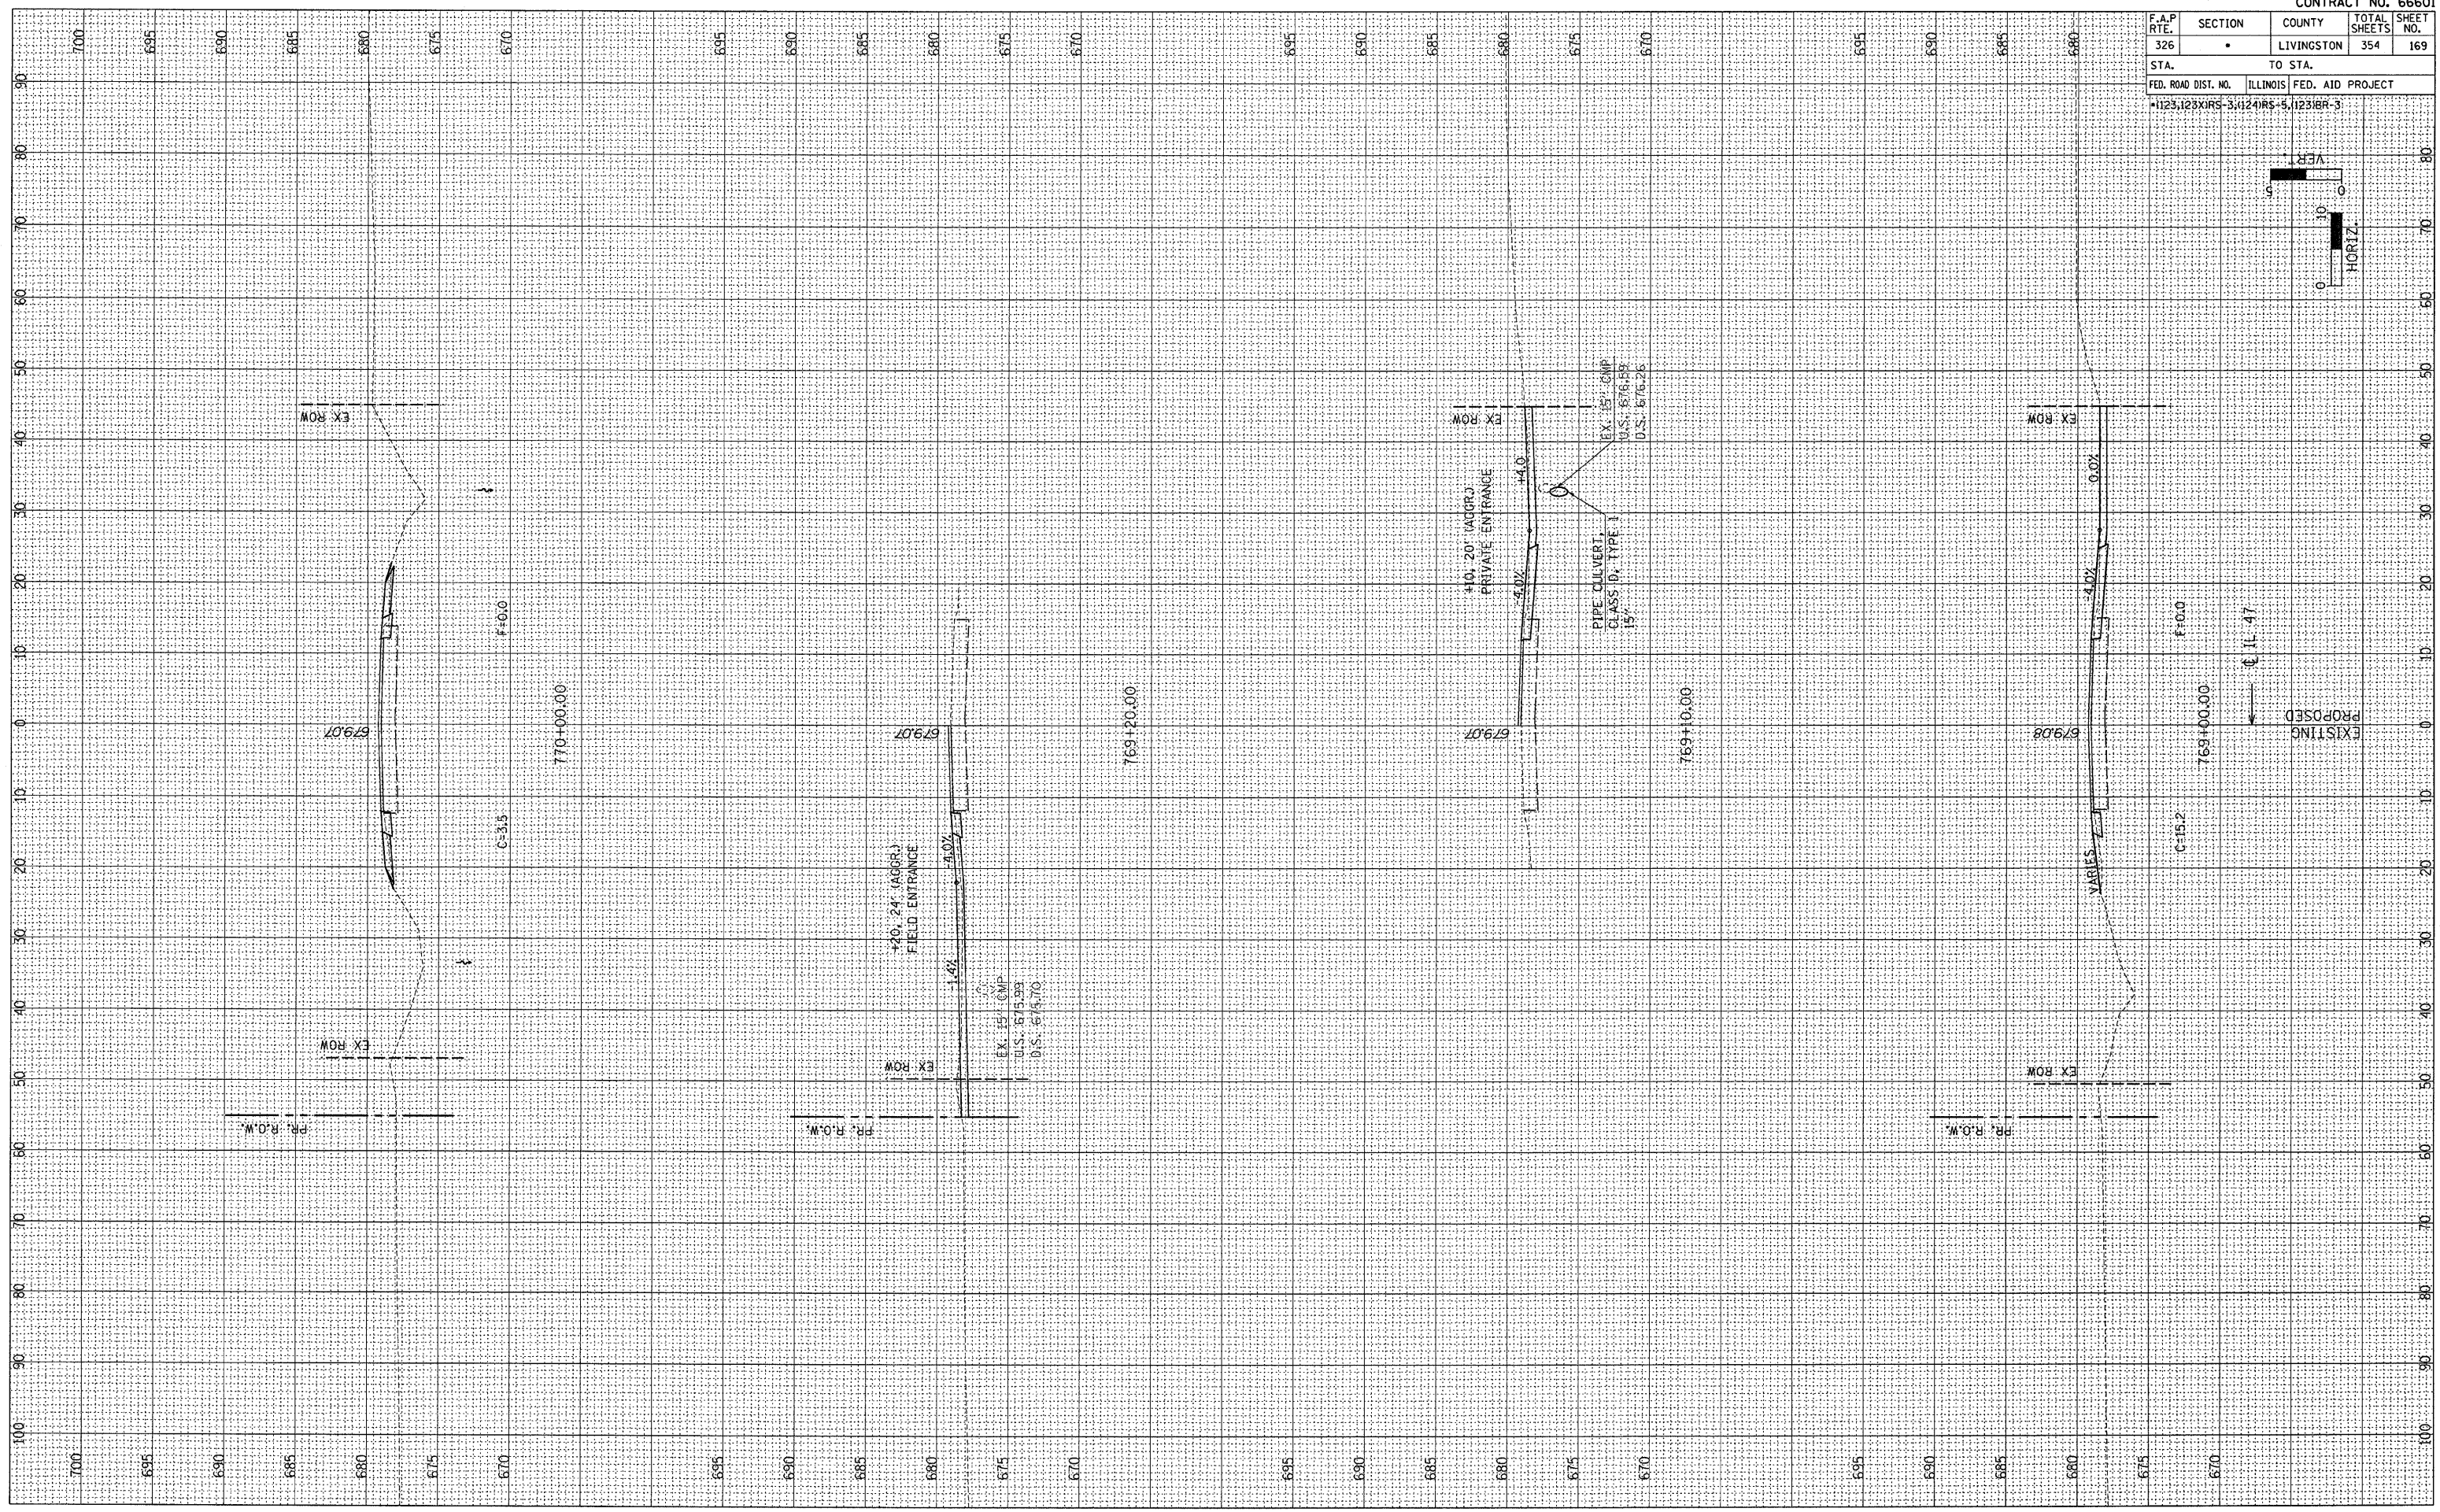


F.A.P. RTE.	SECTION	COUNTY	TOTAL SHEETS	SHEET NO.
326	*	LIVINGSTON	354	169
STA. TO STA.		ILLINOIS FED. AID PROJECT		
*1123,123XIRS-3,(124)RS-5,1123IBR-3				

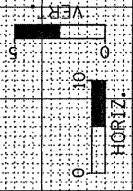

FINAL SURVEY	BY	DATE
REVISIONS		
NOTED BOOK		
NO.		

ORIGINAL SURVEY	BY	DATE
REVISIONS		
NOTED BOOK		
NO.		