
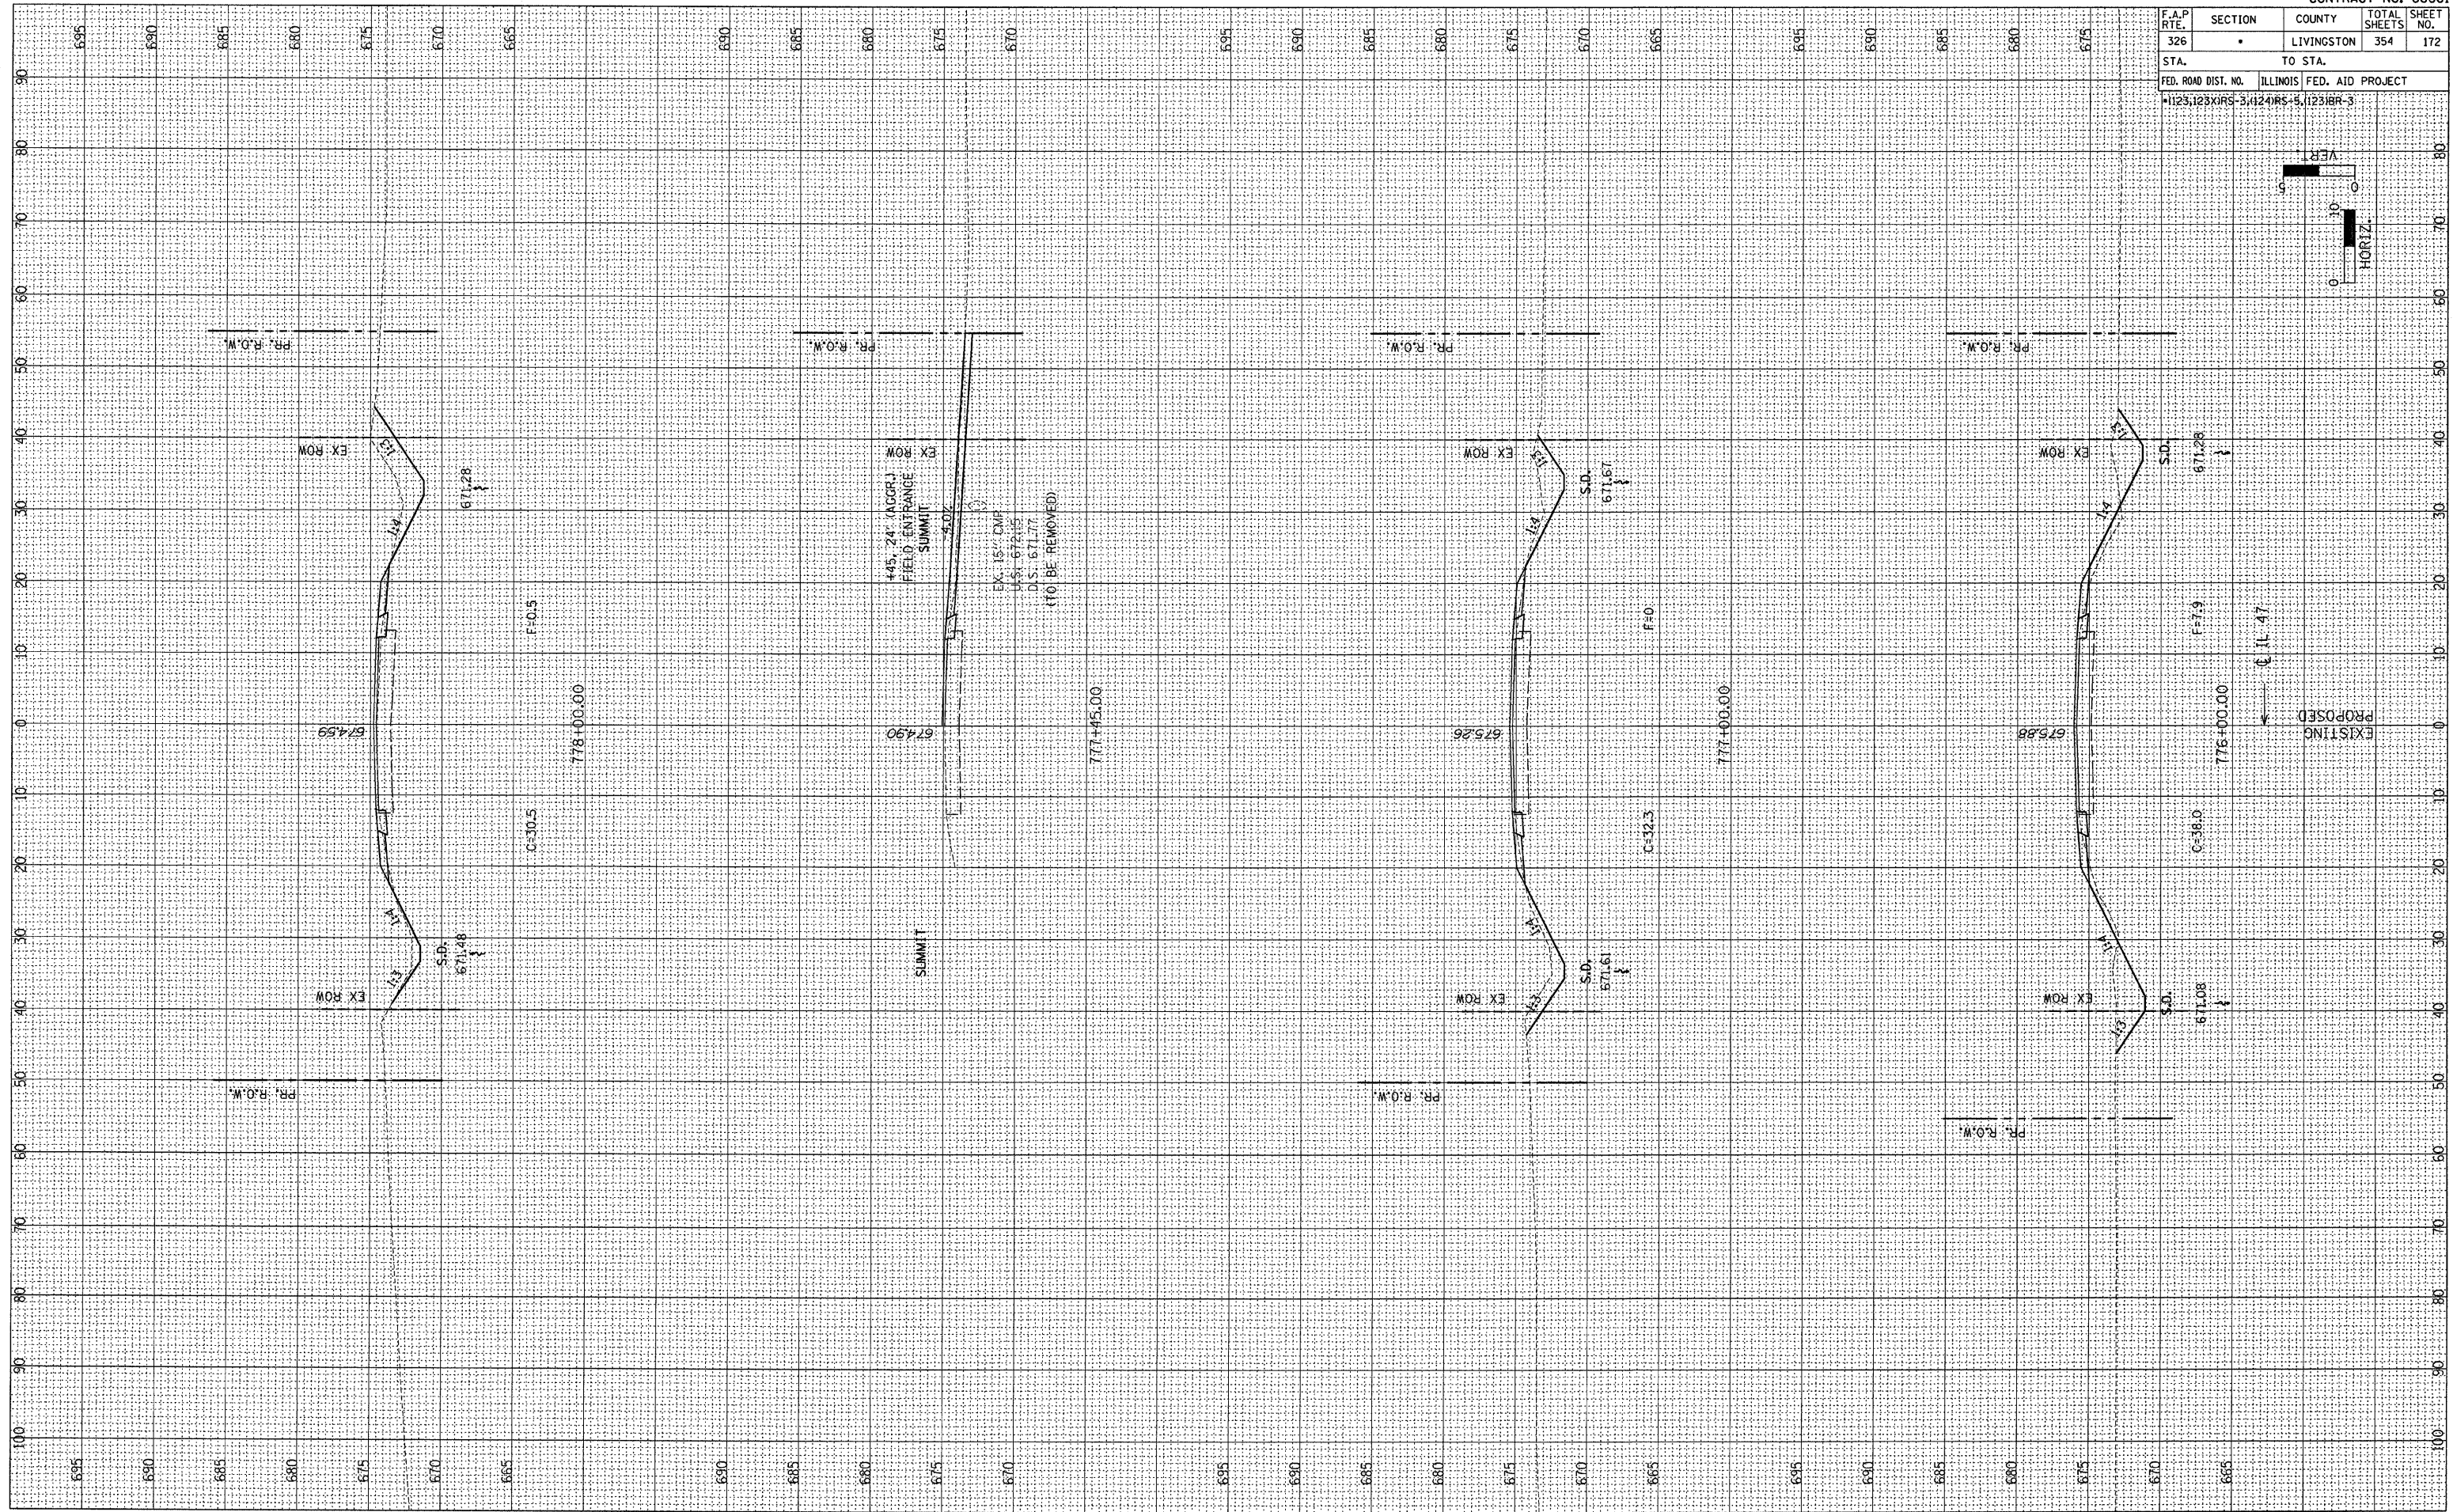


| | | | | |
|---------------------|--------------|----------------------|---------------------|------------------|
| F.A.P. RTE. 326 | SECTION • | COUNTY LIVINGSTON | TOTAL SHEETS 354 | SHEET NO. 172 |
| STA. | | TO STA. | | |
| FED. ROAD DIST. NO. | | ILLINOIS | | FED. AID PROJECT |
| •1123123XIRS-3 | | •1124IRS-5 | | •1231BR-3 |

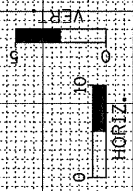

| | | | |
|---------------|---------------|----|------|
| FINAL SURVEY | REVIEWED | BY | DATE |
| NO. | NO. | | |
| NOTE BOOK | TEMPLATE | | |
| AREAS CHECKED | AREAS CHECKED | | |

| | | | |
|-----------------|---------------|----|------|
| ORIGINAL SURVEY | REVIEWED | BY | DATE |
| NO. | NO. | | |
| NOTE BOOK | TEMPLATE | | |
| AREAS CHECKED | AREAS CHECKED | | |