
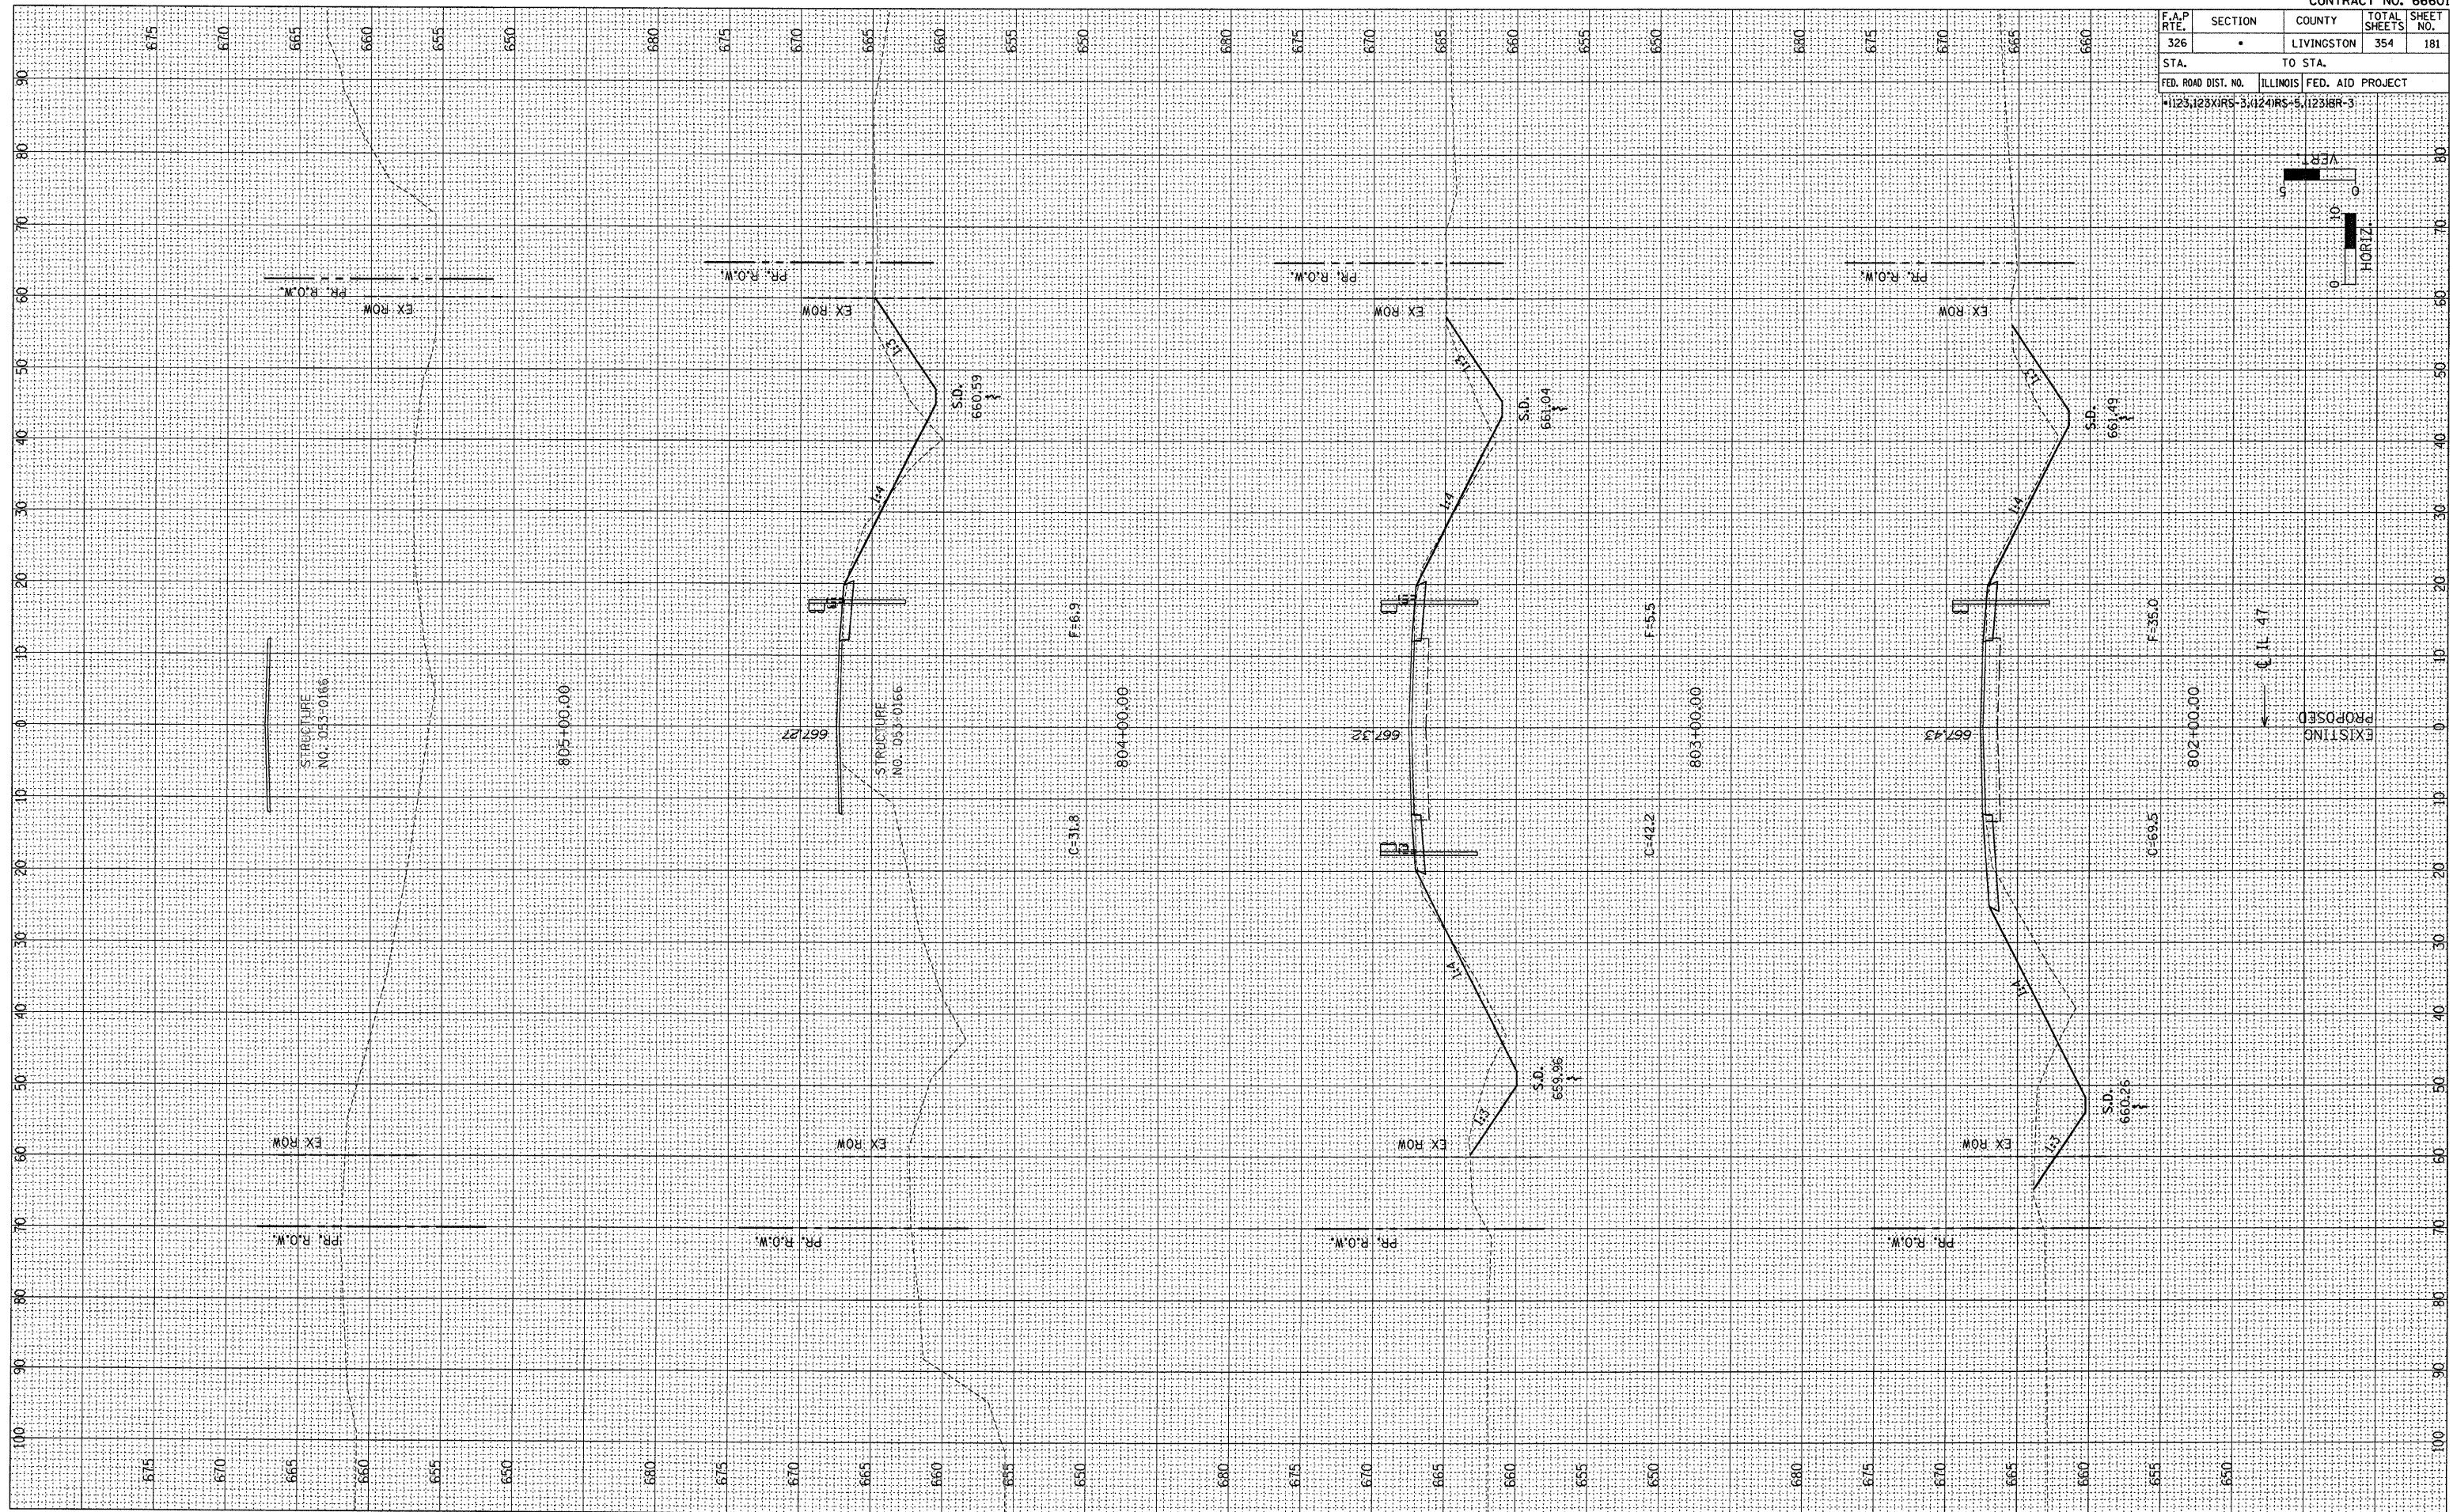


F.A.P. RTE. 326	SECTION •	COUNTY LIVINGSTON	TOTAL SHEETS 354	SHEET NO. 181
STA.		TO STA.		
FED. ROAD DIST. NO.		ILLINOIS FED. AID PROJECT		
1123,123XRS-5,124RS-5,123BR-3				

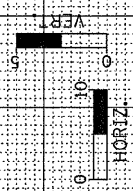

FINAL SURVEY	SURVEYED	BY	DATE
NO. _____	NO. _____	_____	____/____/____
NOTE BOOK	TEMPLATE	AREAS	AREAS CHECKED
NO. _____	NO. _____	NO. _____	NO. _____

ORIGINAL SURVEY	REVISIONS	BY	DATE
NO. _____	NO. _____	_____	____/____/____
NOTE BOOK	TEMPLATE	AREAS	AREAS CHECKED
NO. _____	NO. _____	NO. _____	NO. _____