
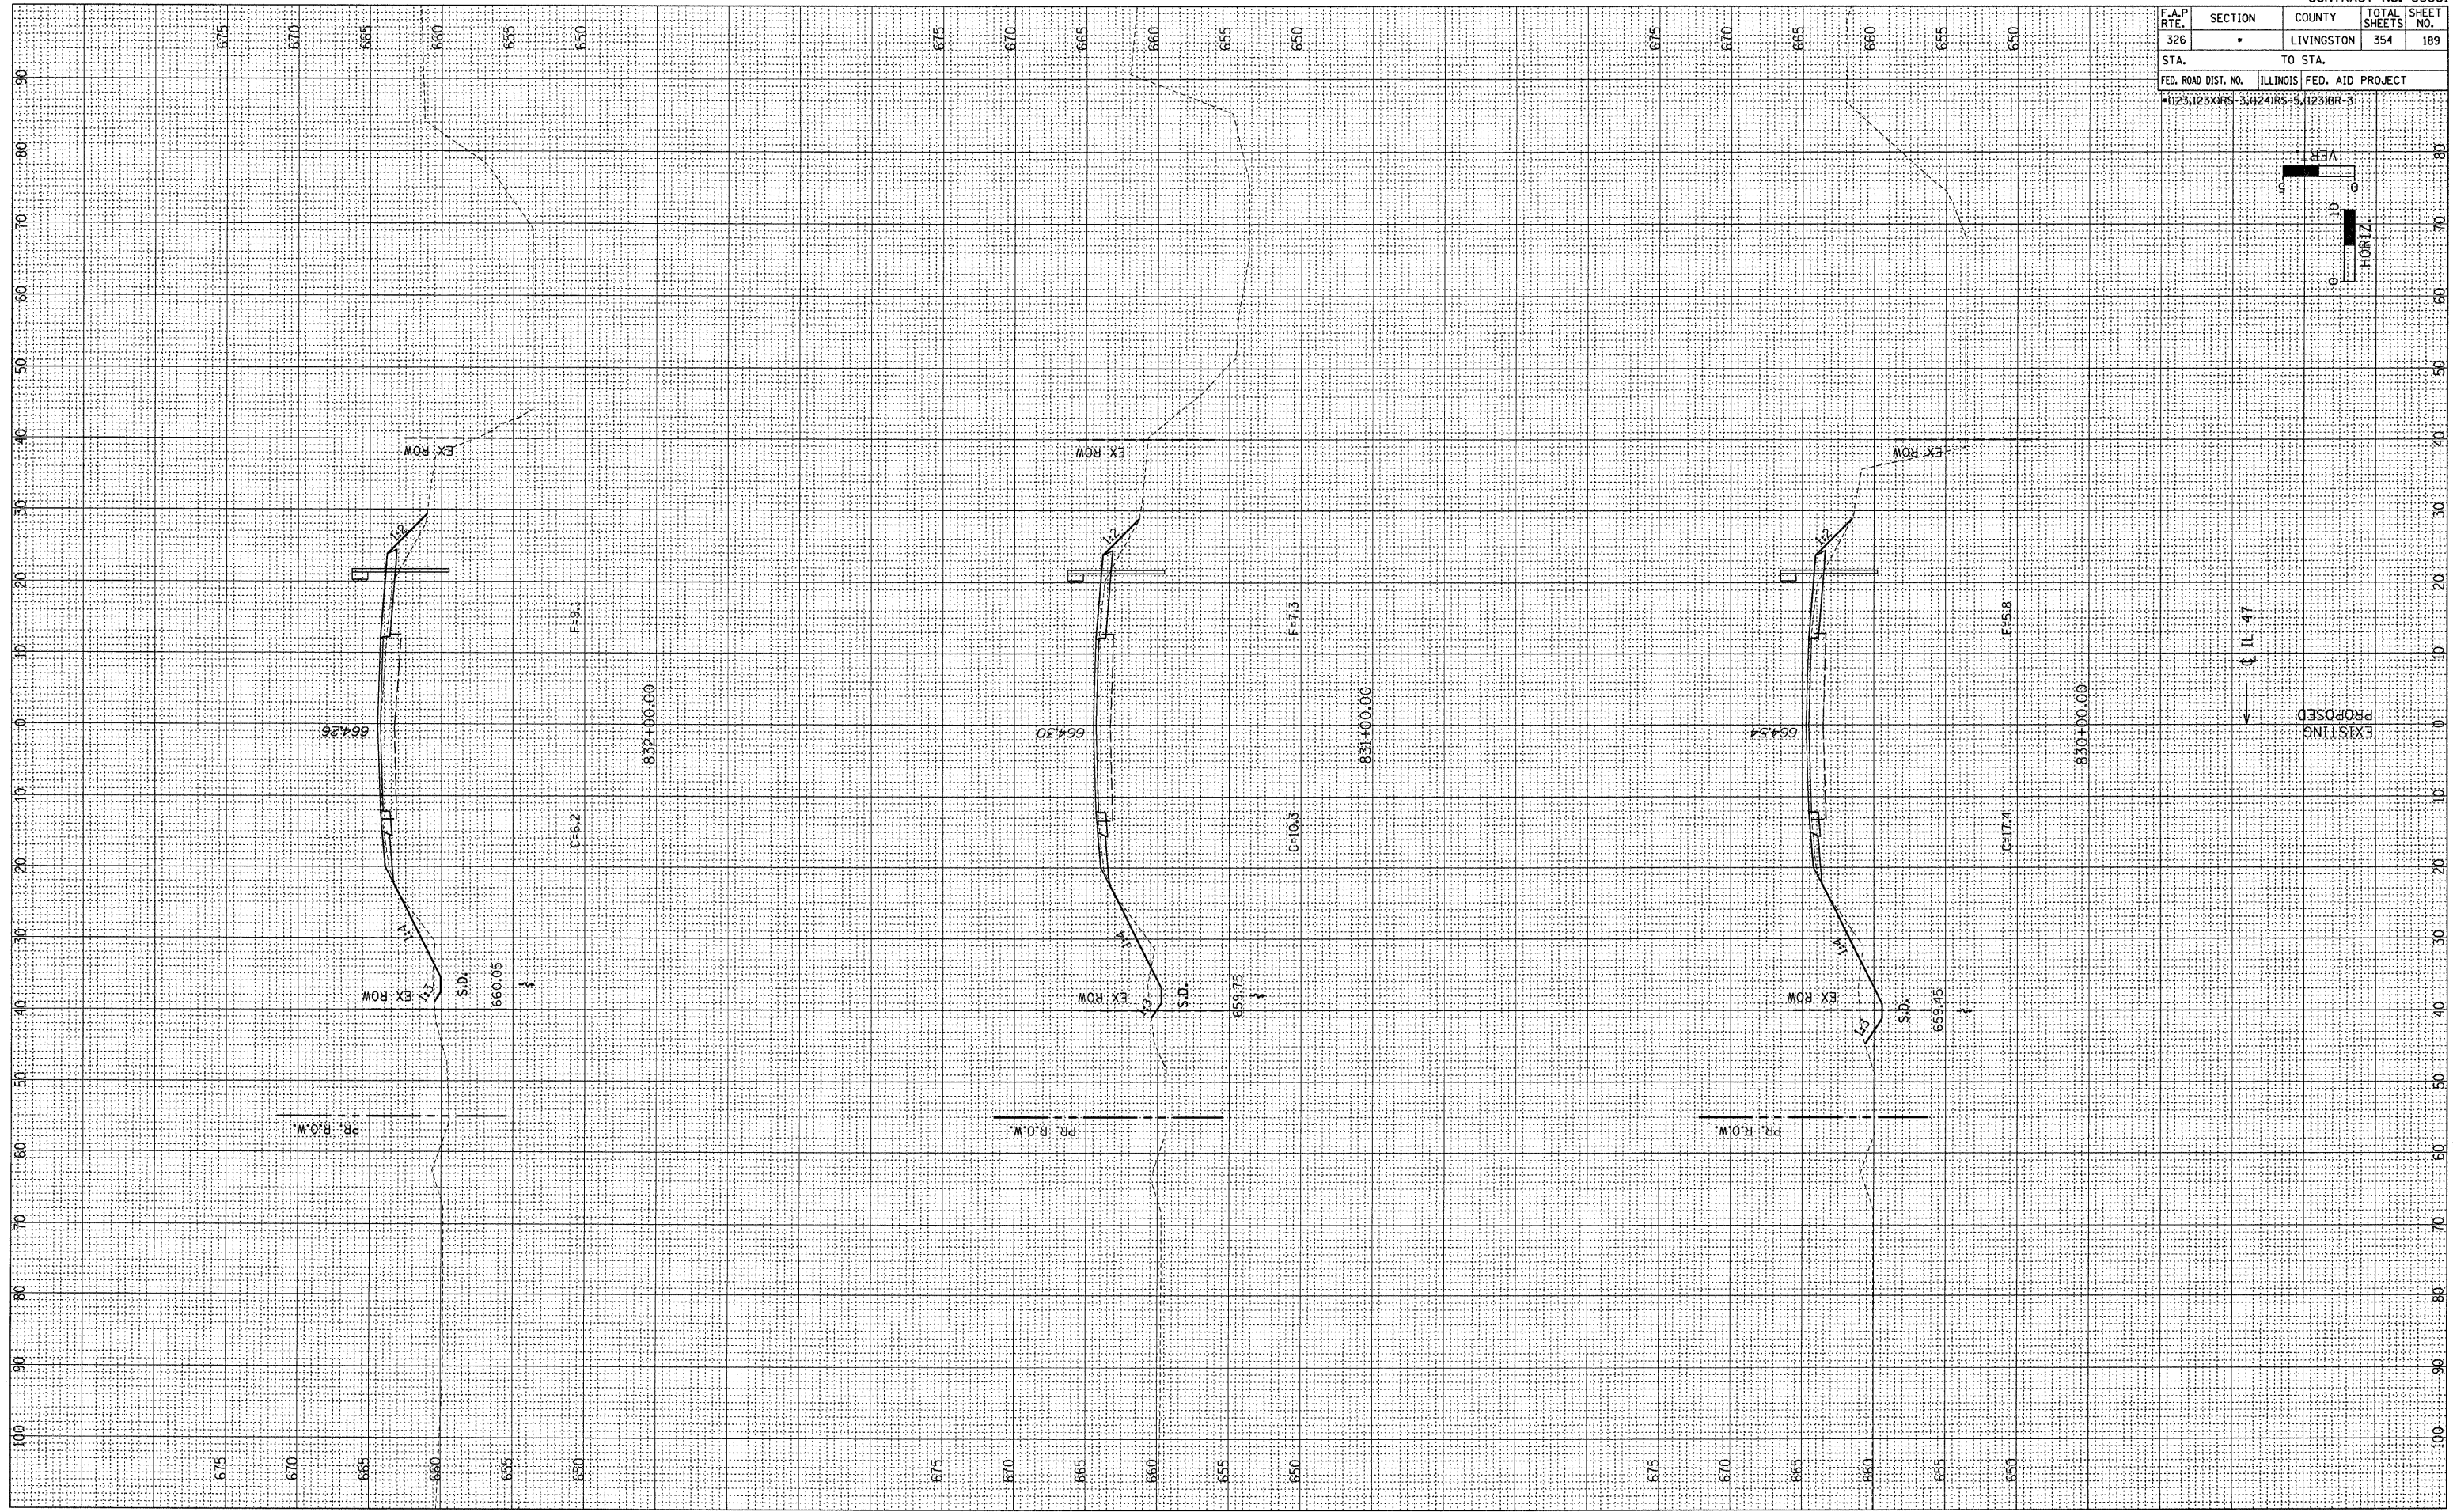


|                                  |         |                           |              |           |
|----------------------------------|---------|---------------------------|--------------|-----------|
| F.A.P. RTE.                      | SECTION | COUNTY                    | TOTAL SHEETS | SHEET NO. |
| 326                              | •       | LIVINGSTON                | 354          | 189       |
| STA.                             |         | TO STA.                   |              |           |
| FED. ROAD DIST. NO.              |         | ILLINOIS FED. AID PROJECT |              |           |
| 1123125X1RS-3(124)RS-5,11231BR-3 |         |                           |              |           |

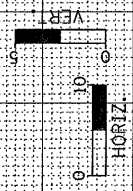

|               |    |      |
|---------------|----|------|
| FINAL SURVEY  | BY | DATE |
| REVIEWED      |    |      |
| PLOTTED       |    |      |
| TEMPLATE      |    |      |
| NOTE BOOK     |    |      |
| AREAS CHECKED |    |      |
| NO.           |    |      |

|                 |    |      |
|-----------------|----|------|
| ORIGINAL SURVEY | BY | DATE |
| REVIEWED        |    |      |
| PLOTTED         |    |      |
| TEMPLATE        |    |      |
| NOTE BOOK       |    |      |
| AREAS CHECKED   |    |      |
| NO.             |    |      |