
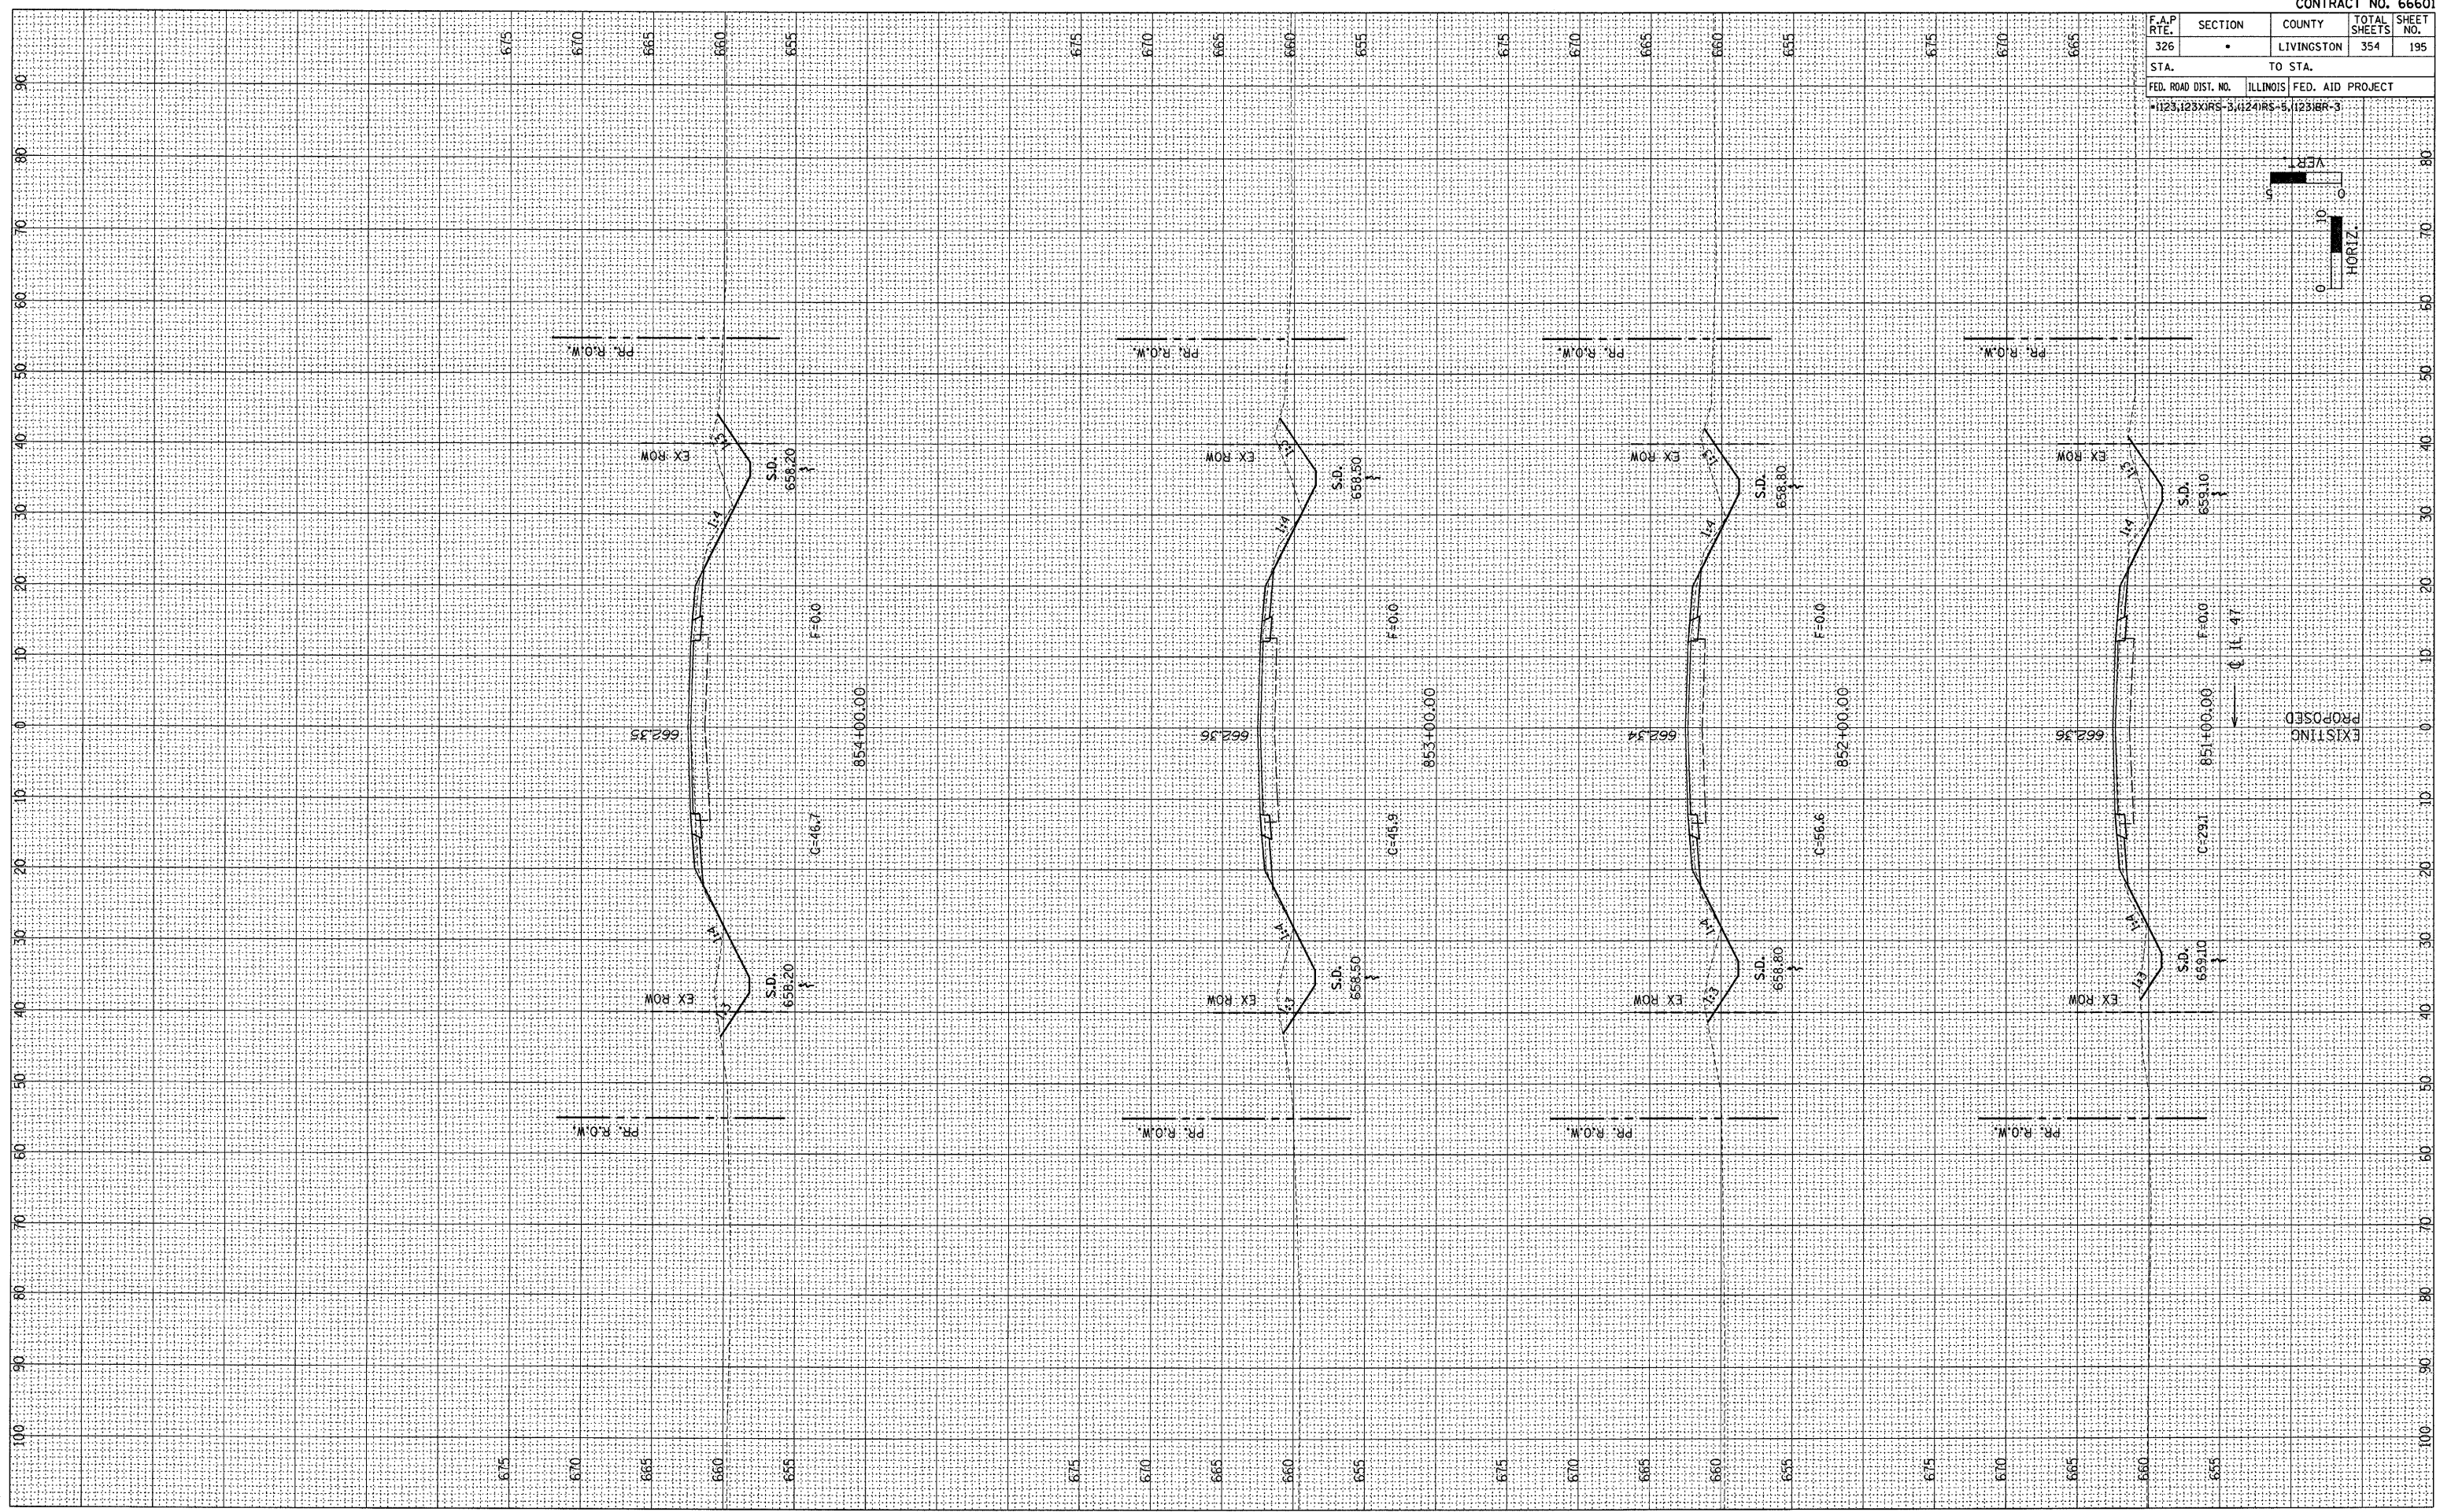


F.A.P. RTE.	SECTION	COUNTY	TOTAL SHEETS	SHEET NO.
326	*	LIVINGSTON	354	195
STA.		TO STA.		
FED. ROAD DIST. NO.		ILLINOIS	FED. AID PROJECT	
1123,123XIRS-3		1124IRS-5	1123IBR-3	

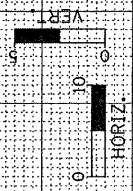

FINAL SURVEY	BY	DATE
REVISED		
NOTED		
TEMPLATE		
AREAS		
CHECKED		

ORIGINAL SURVEY	BY	DATE
REVISED		
NOTED		
TEMPLATE		
AREAS		
CHECKED		