
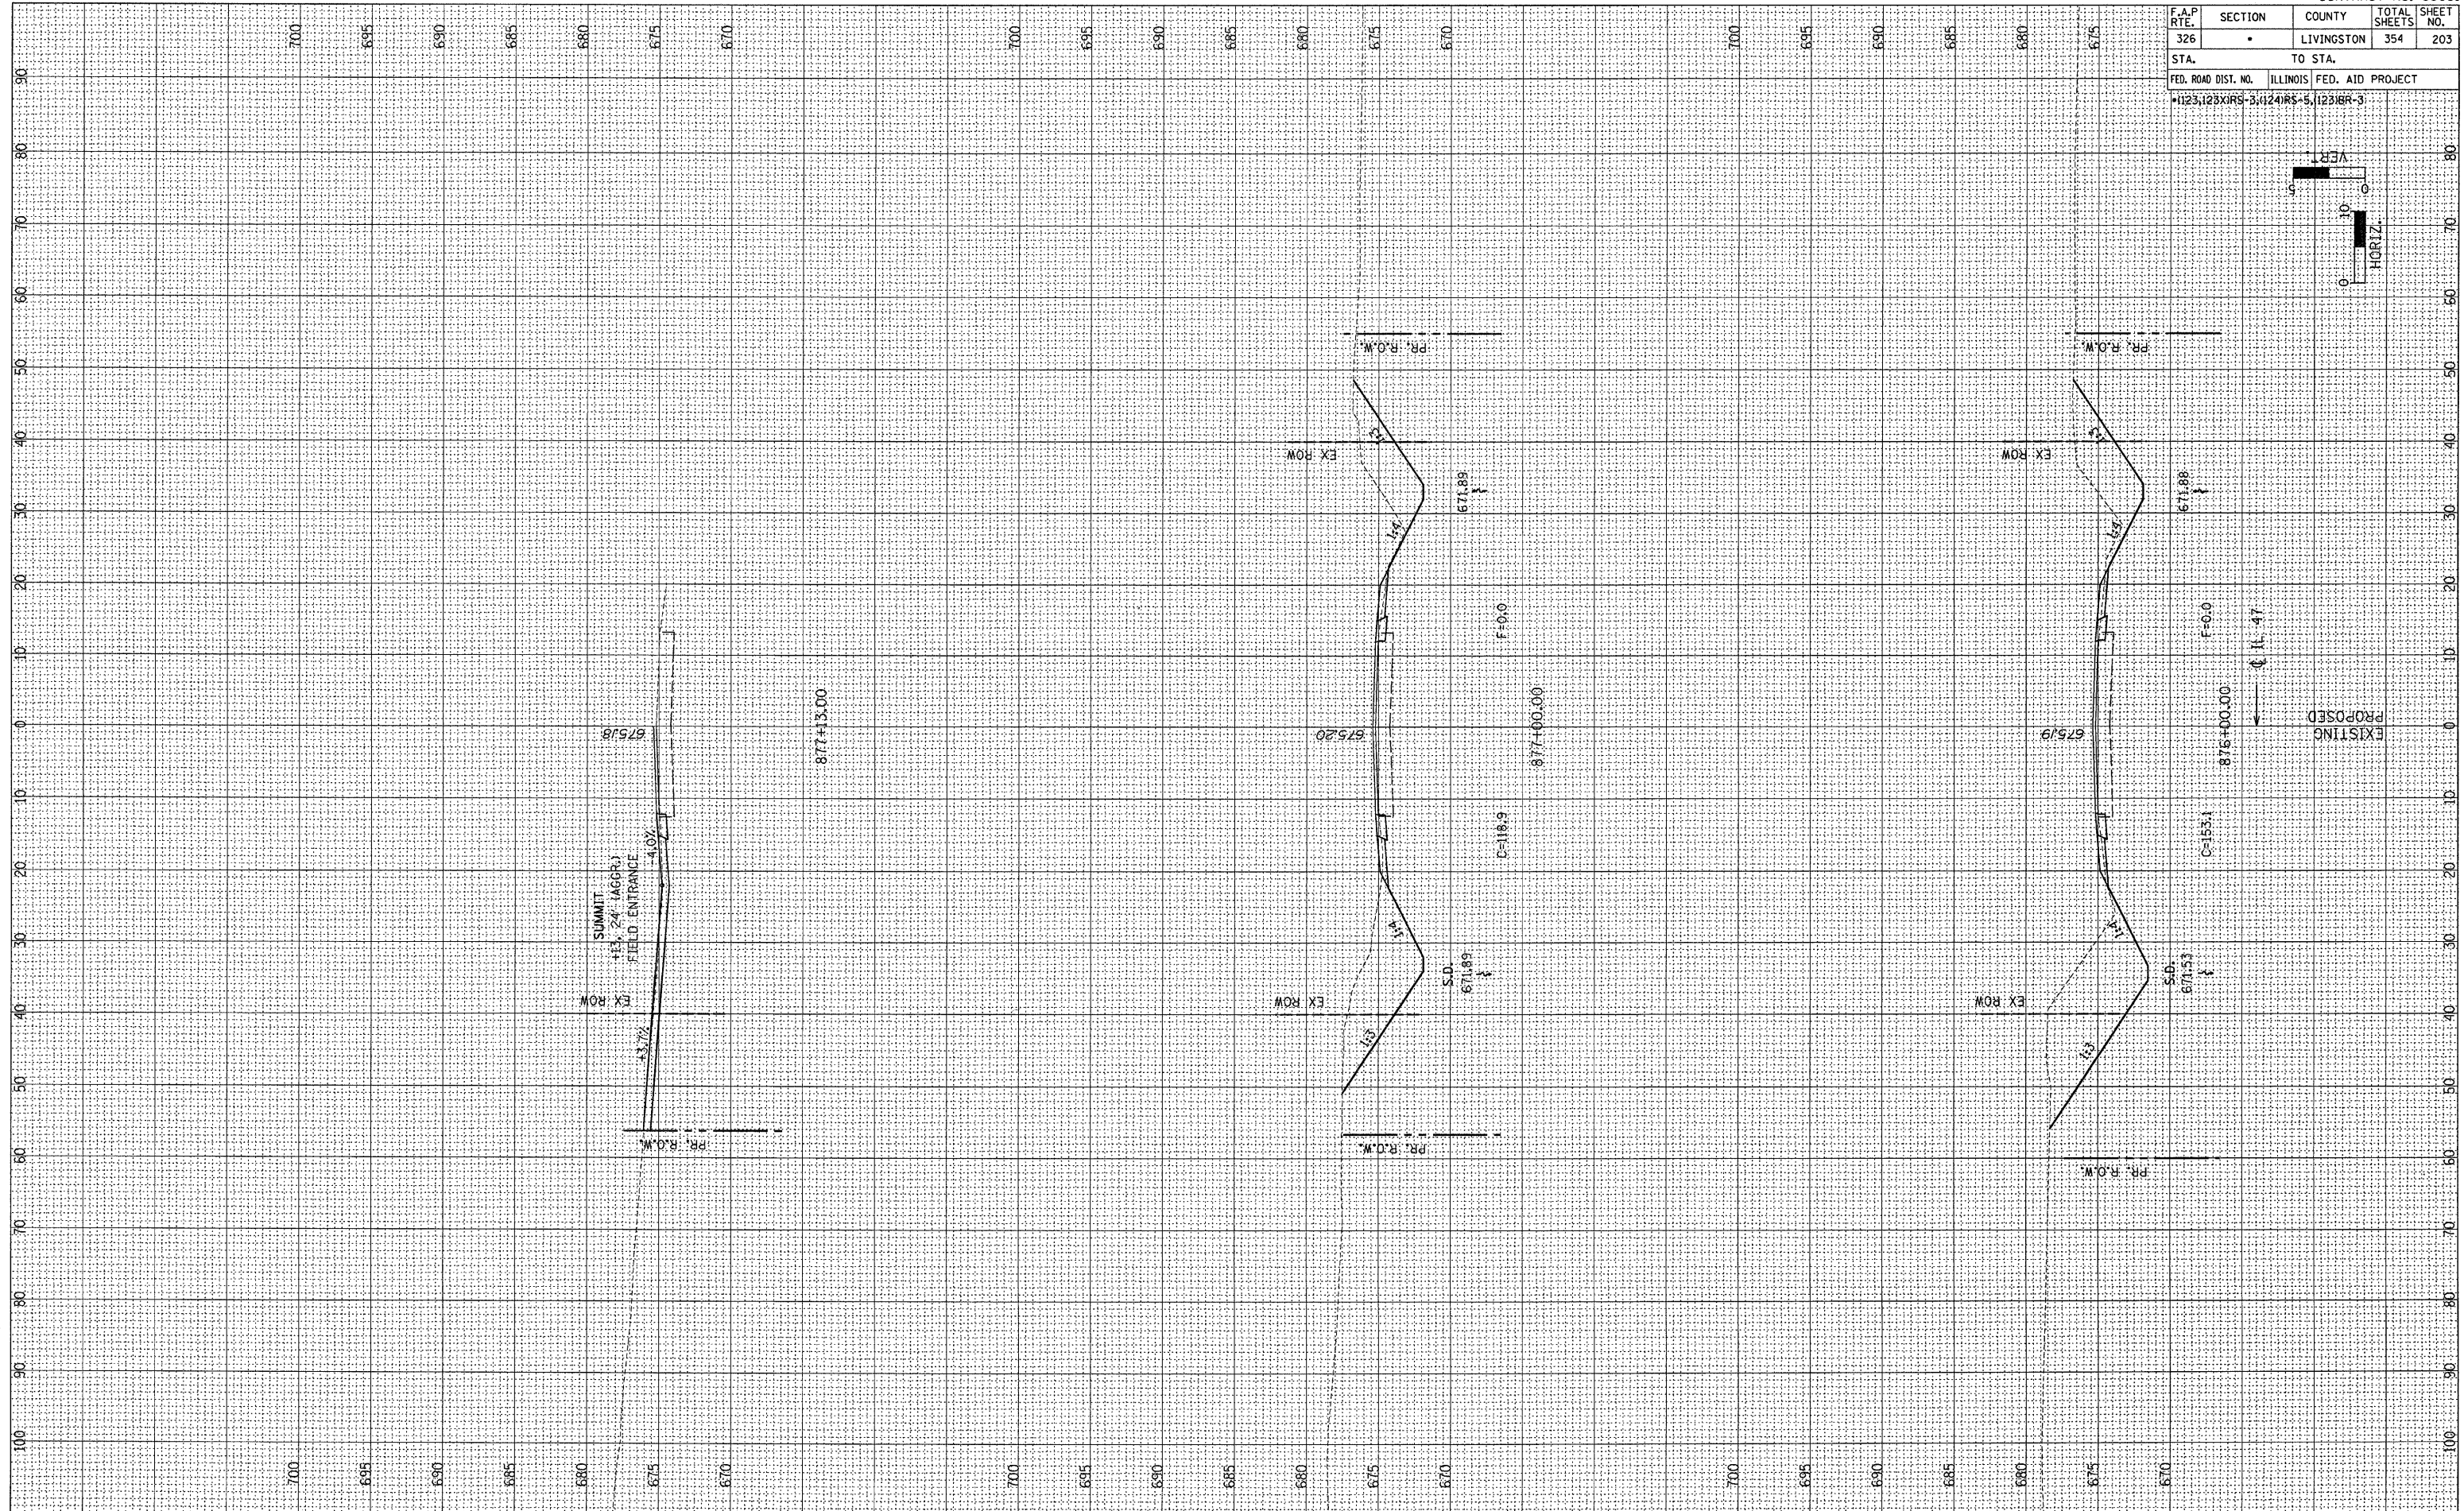


F.A.P. RTE. 326	SECTION *	COUNTY LIVINGSTON	TOTAL SHEETS 354	SHEET NO. 203
STA.		TO STA.		
FED. ROAD DIST. NO.		ILLINOIS	FED. AID PROJECT	
*123,125X1RS-3;1241RS-5;1231BR-3				

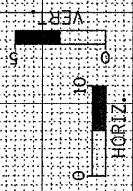

FINAL	DATE
SURVEY	BY
NOTED	
PLOTTED	
TEMPLATE	
AREAS	
CHECKED	
NO.	

ORIGINAL	DATE
SURVEY	BY
NOTED	
PLOTTED	
TEMPLATE	
AREAS	
CHECKED	
NO.	