
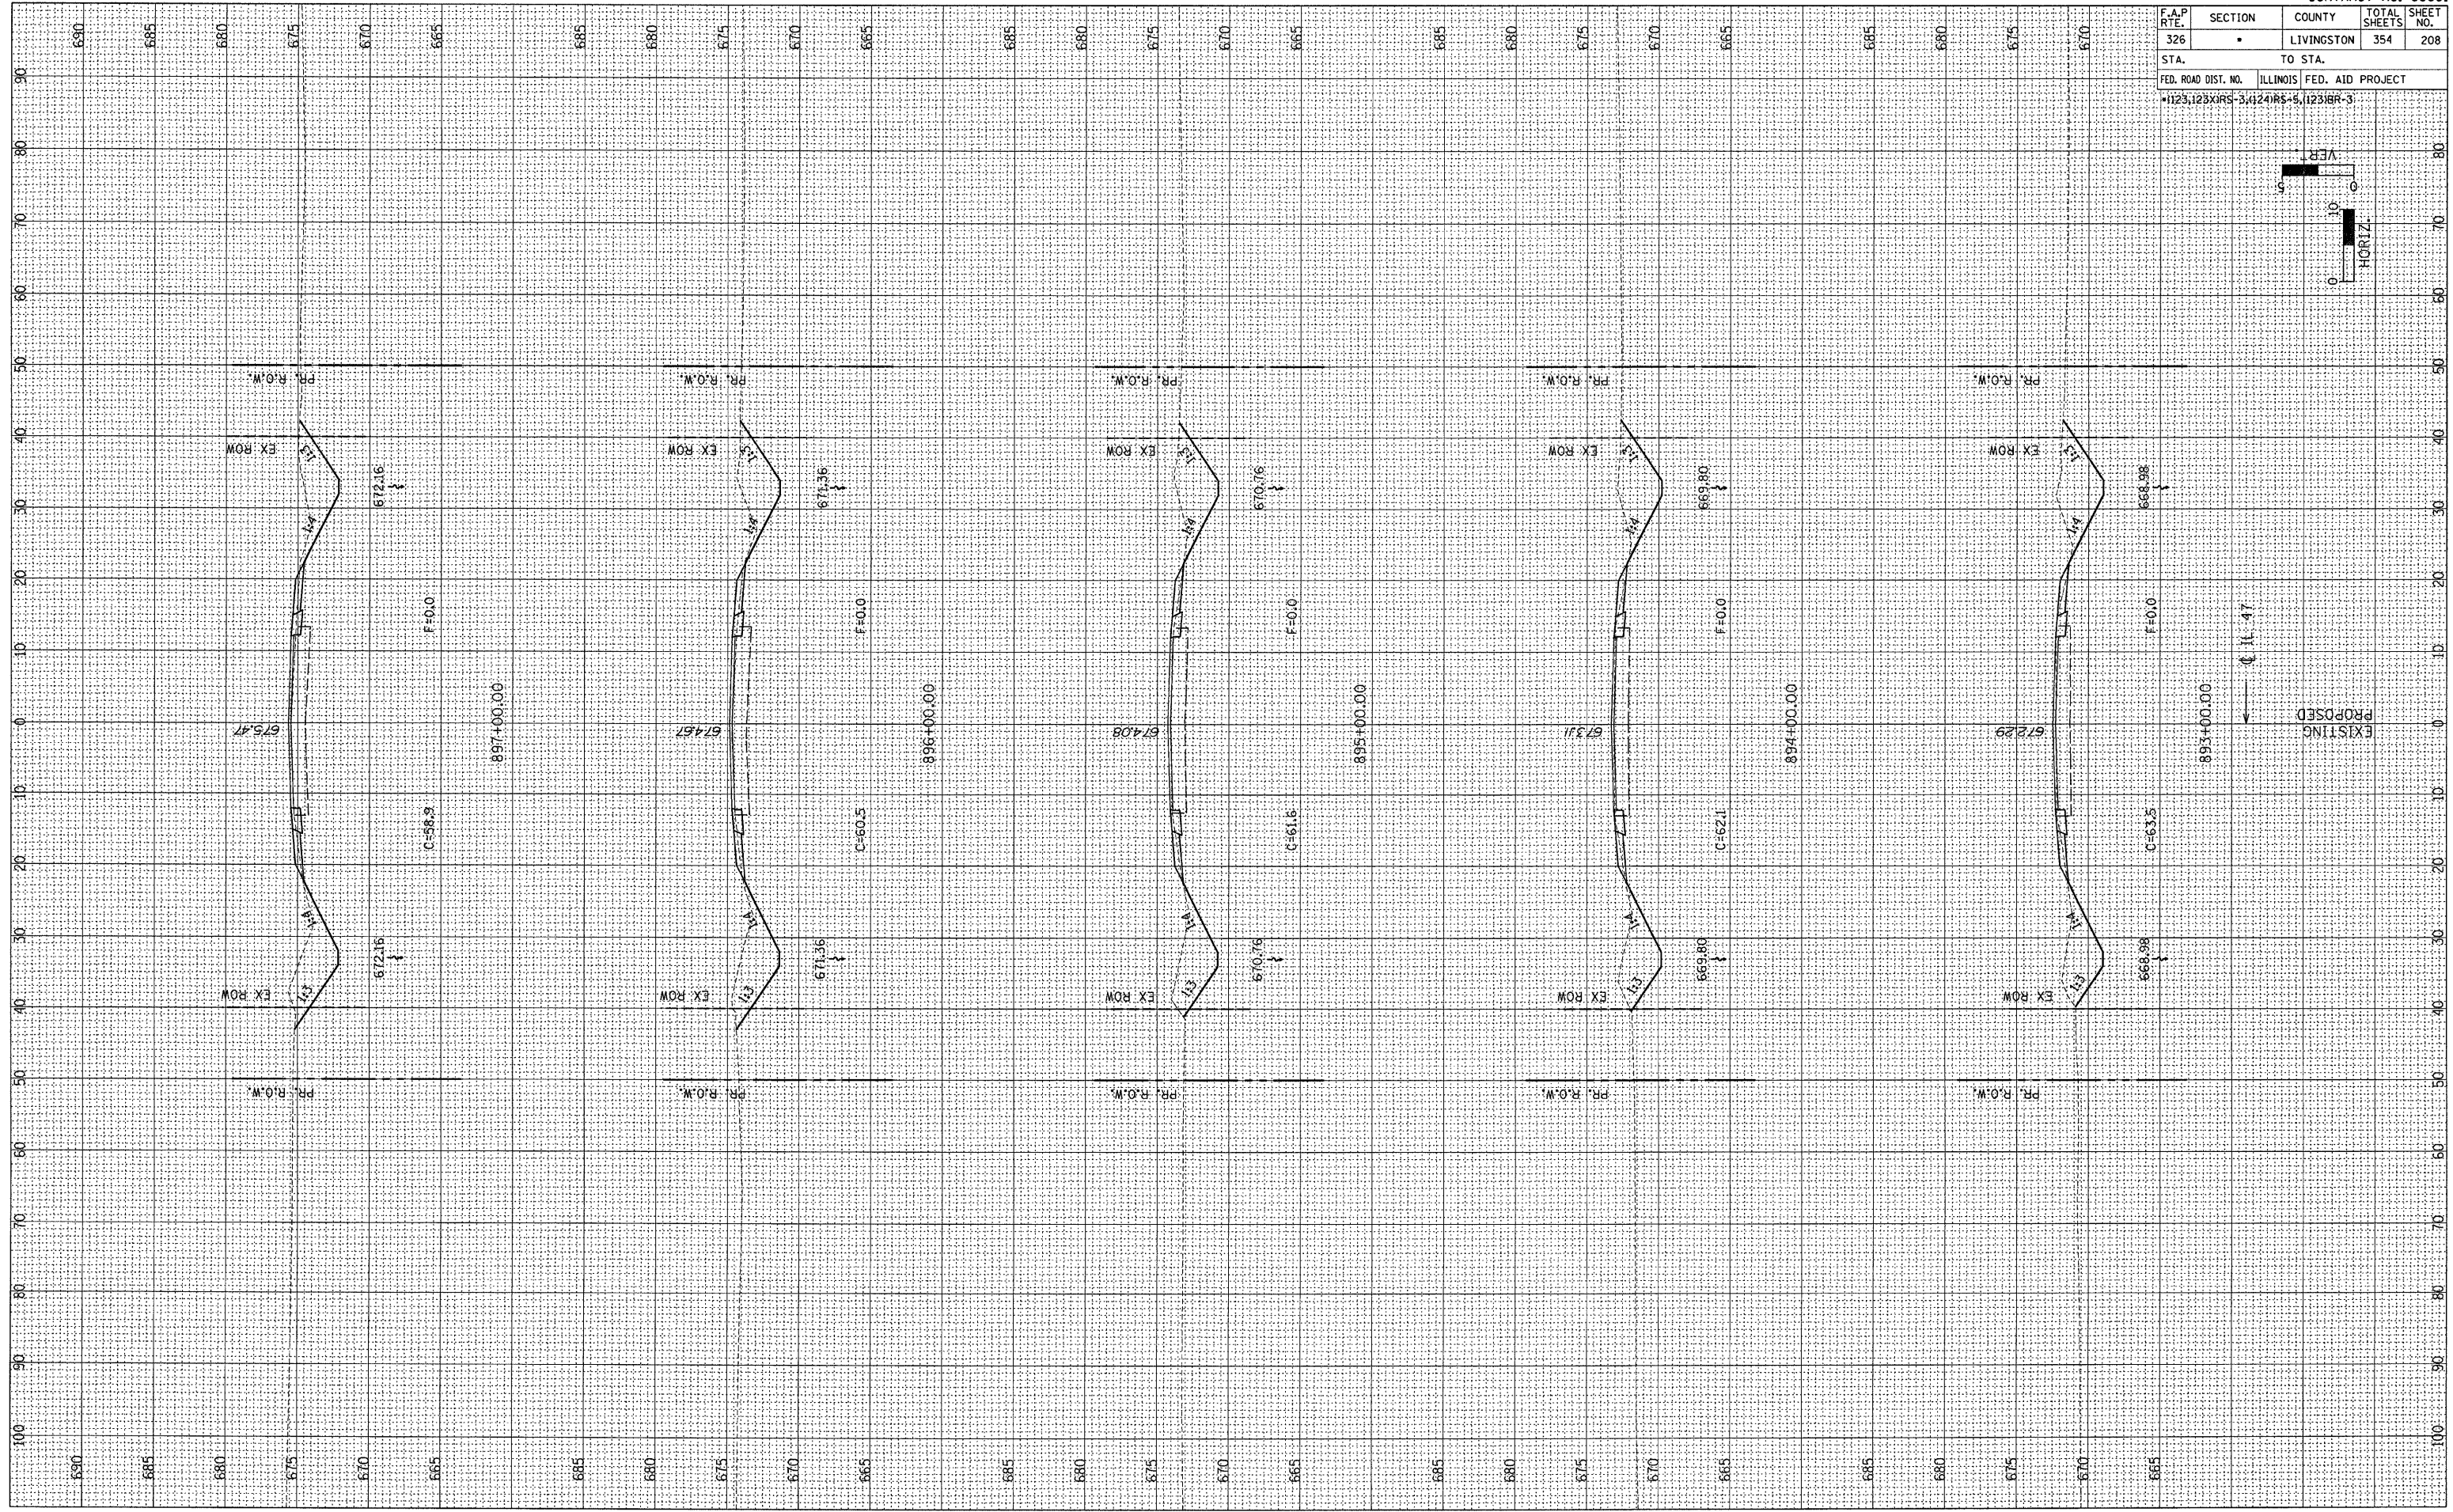


F.A.P. RTE. 326	SECTION •	COUNTY LIVINGSTON	TOTAL SHEETS 354	SHEET NO. 208
STA. TO STA.		FED. AID PROJECT		
•1123,125XIRS-3,124IRS-5,123IBR-3				

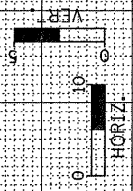

EXISTING
PROPOSED

← C L 47

FINAL SURVEY	BY	DATE
REVIEWED		
PLOTTED		
TEMPLATE		
AREAS		
CHECKED		

ORIGINAL SURVEY	BY	DATE
REVIEWED		
PLOTTED		
TEMPLATE		
AREAS		
CHECKED		