
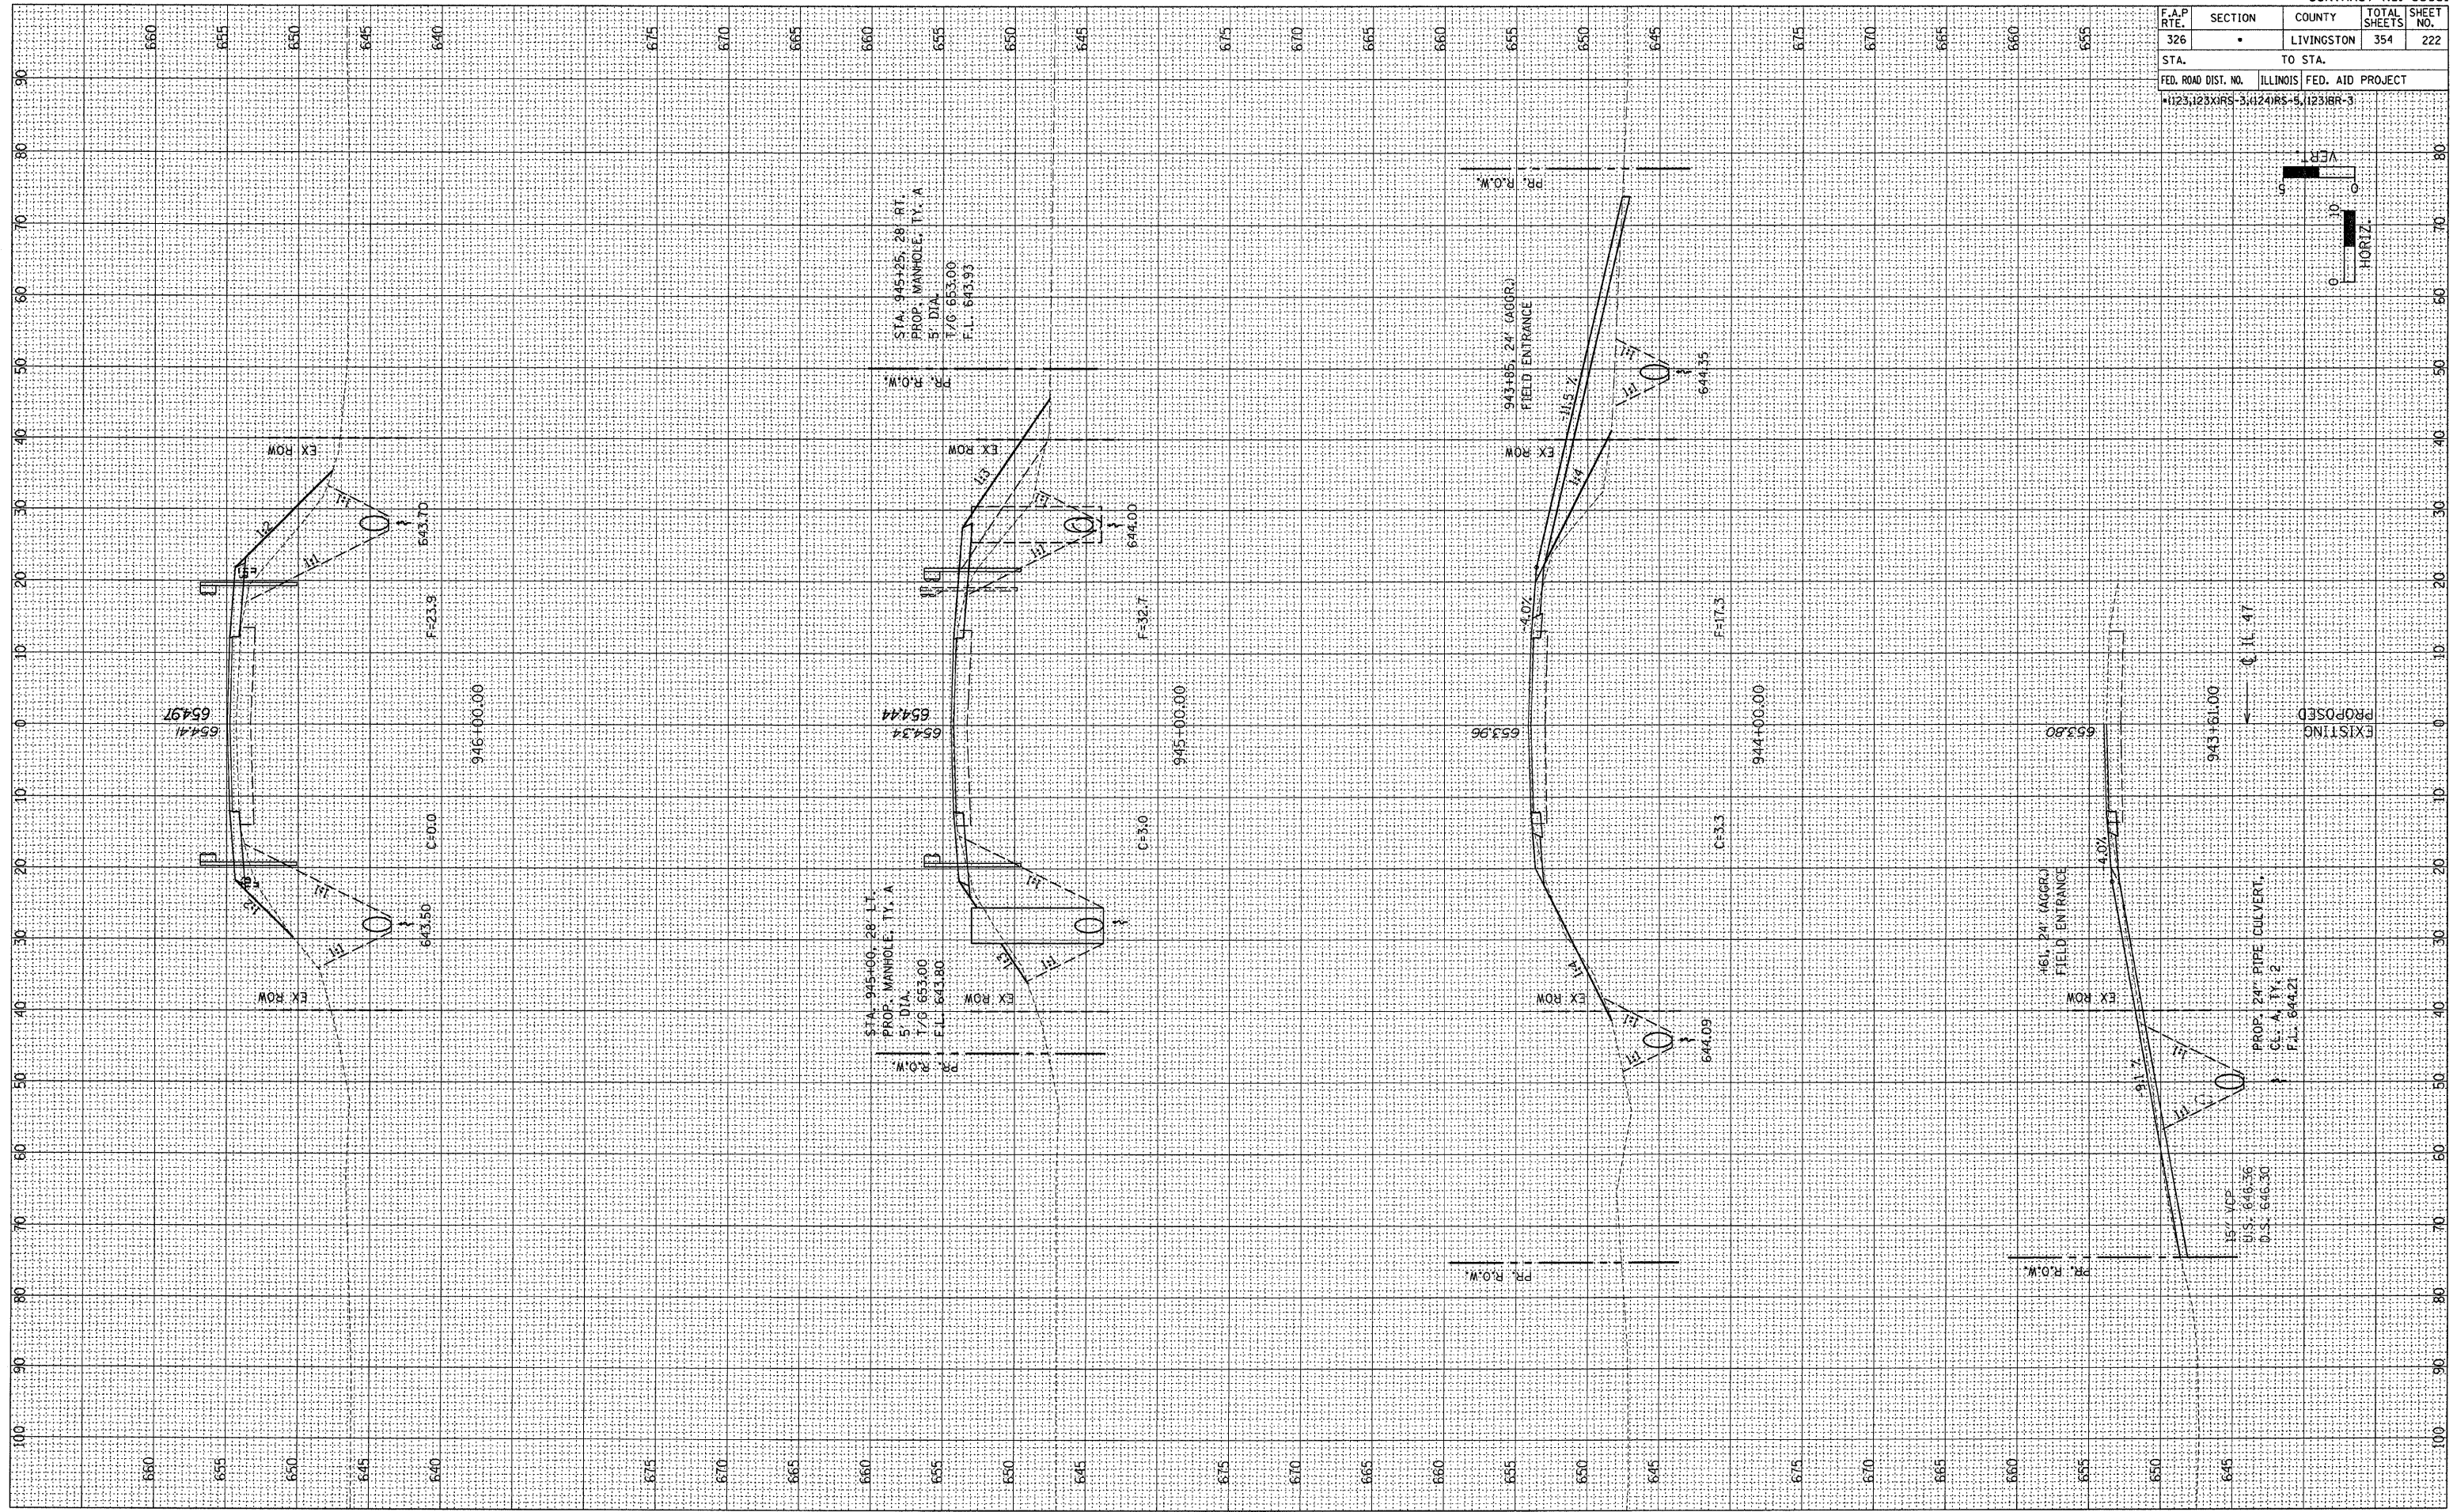


F.A.P. RTE. 326	SECTION *	COUNTY LIVINGSTON	TOTAL SHEETS 354	SHEET NO. 222
STA. TO STA.		FED. ROAD DIST. NO. ILLINOIS FED. AID PROJECT		
		*1123,123XIRS-3,1124IRS-5,1123IBR-3		

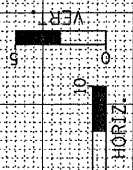

STA. 945+25.28 RT.
PROP. MANHOLE, TY. A
5' DIA.
T/G: 653.00
F.L.: 643.93
PR. R.O.W.

STA. 945+00.28 LT.
PROP. MANHOLE, TY. A
5' DIA.
T/G: 653.00
F.L.: 643.80
PR. R.O.W.

PR. R.O.W.

PR. R.O.W.

PR. R.O.W.

ORIGINAL SURVEY	BY	DATE
CHECKED		
PLOTTED		
TEMPLATE		
AREAS		
CHECKED		

ORIGINAL SURVEY	BY	DATE
CHECKED		
PLOTTED		
TEMPLATE		
AREAS		
CHECKED		