
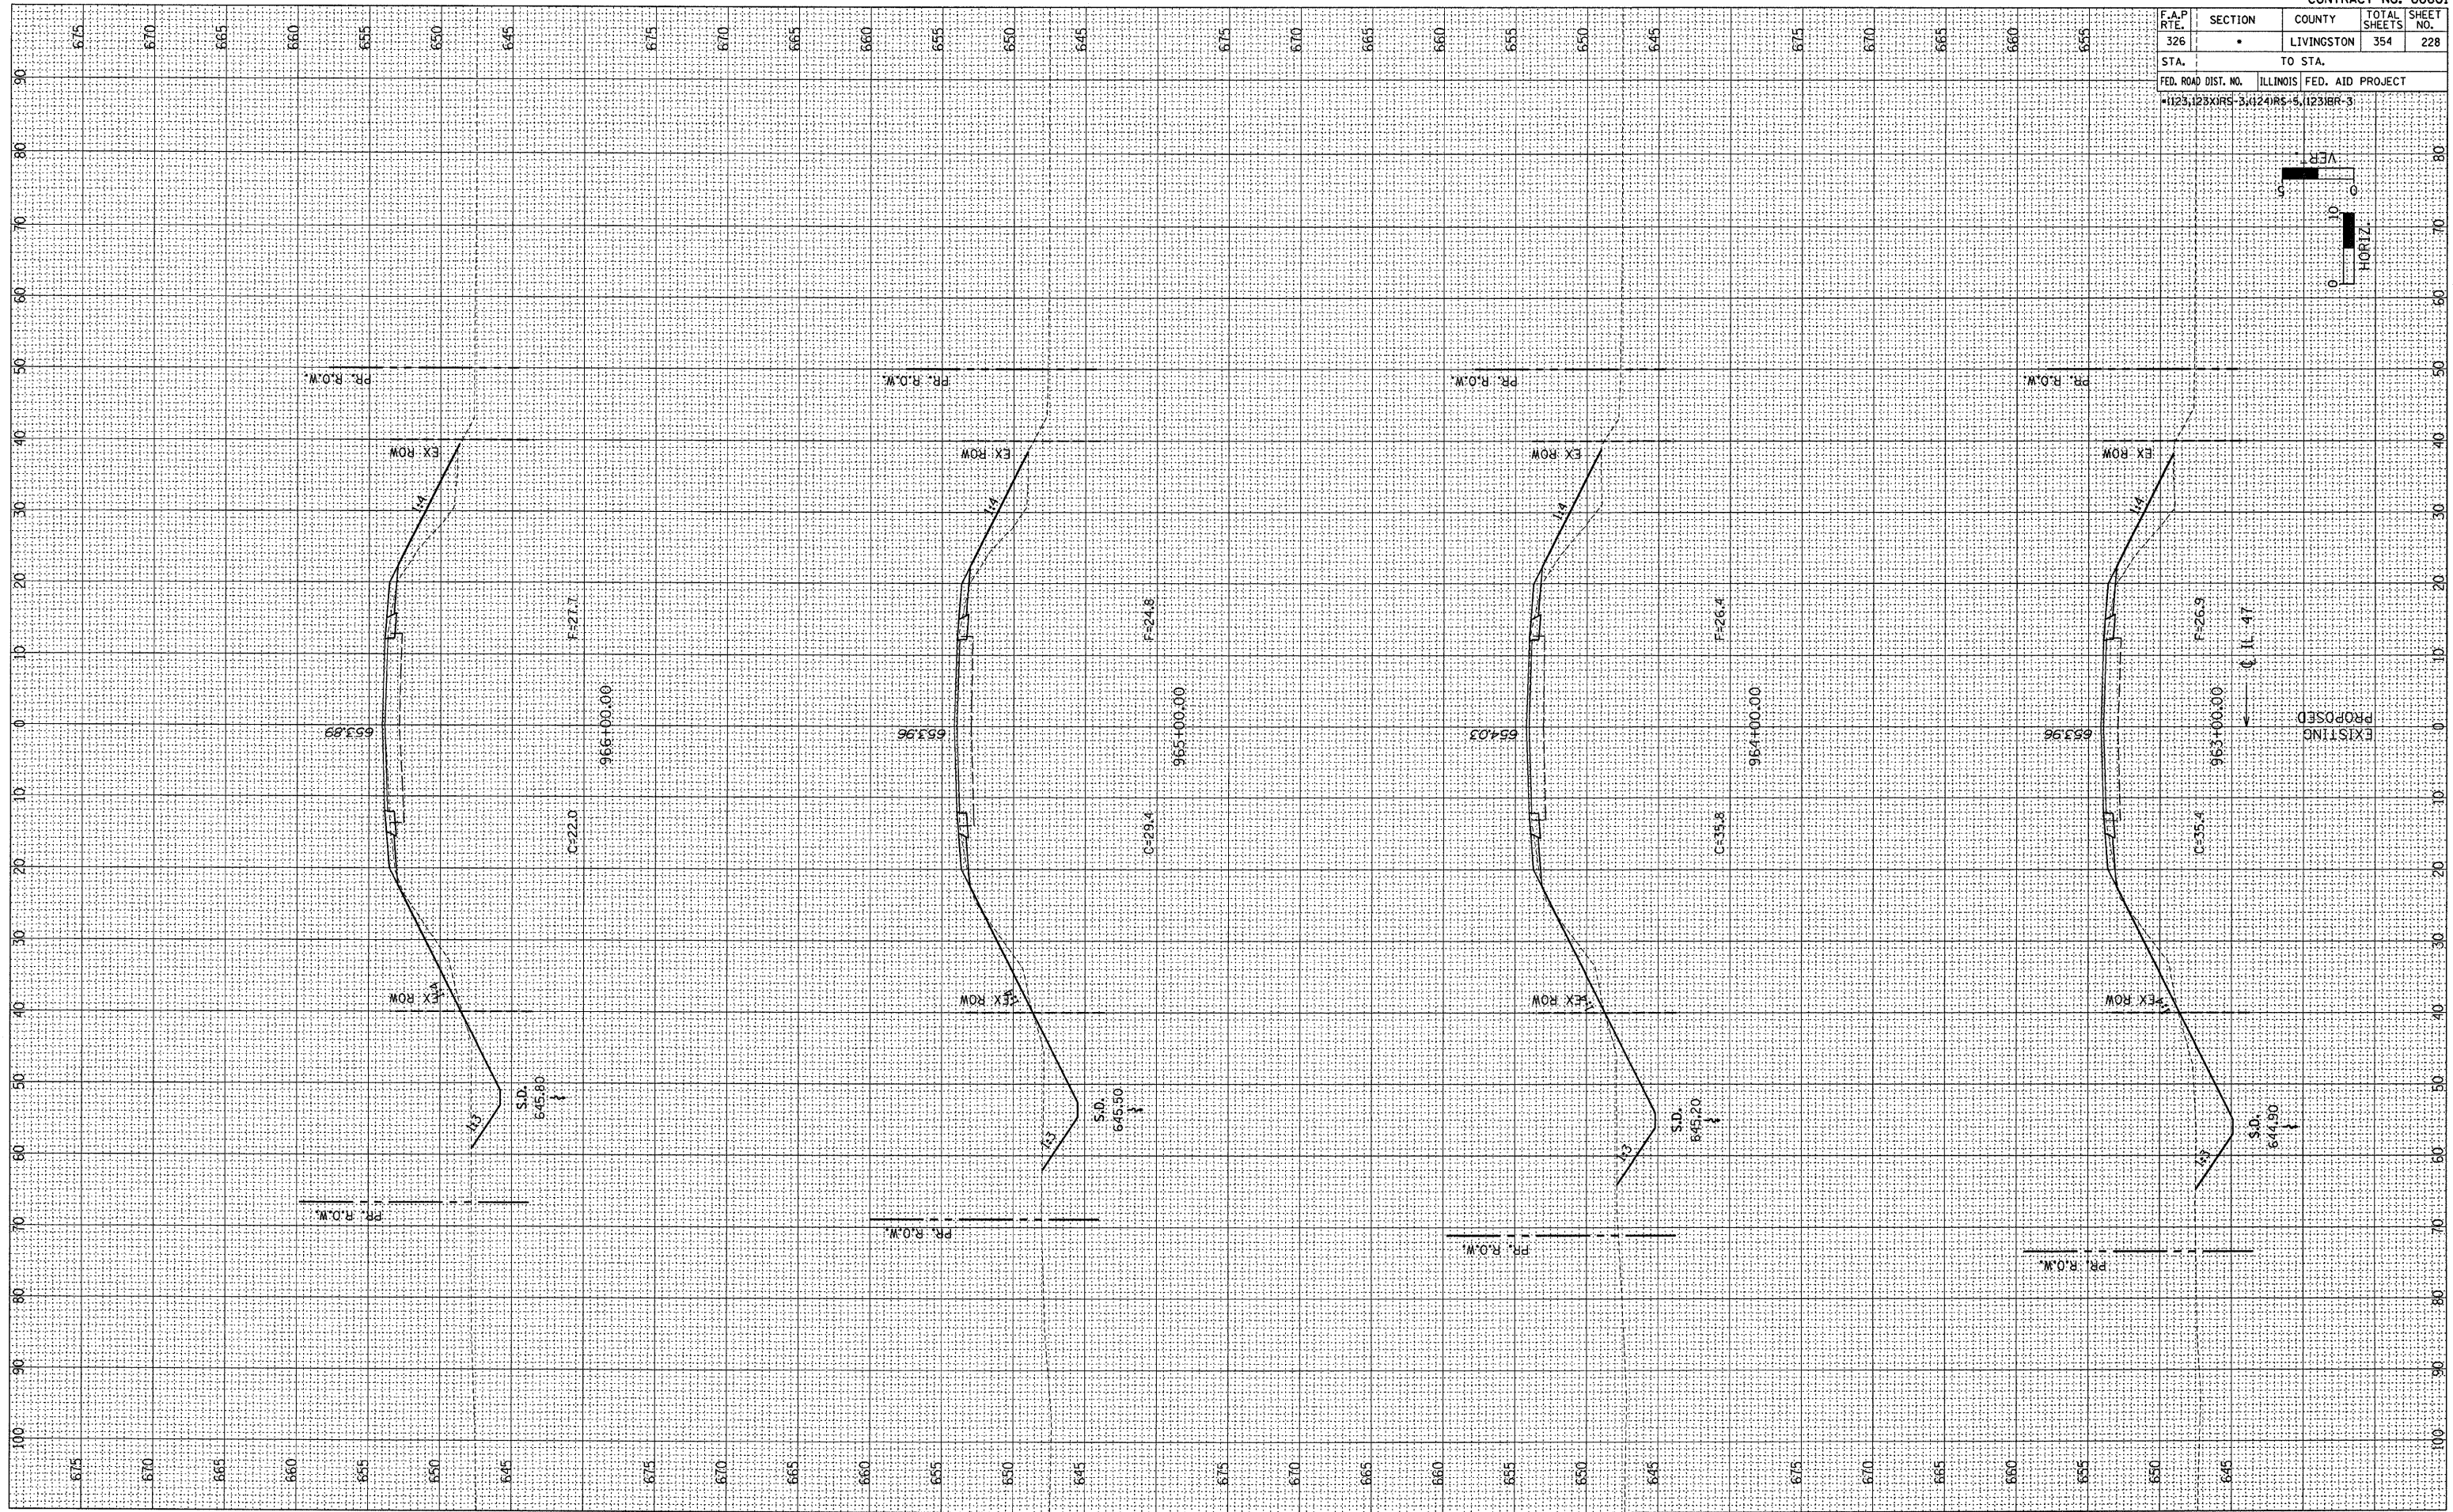


| | | | | |
|----------------------------------|--------------|----------------------|---------------------|------------------|
| F.A.P. RTE. 326 | SECTION • | COUNTY LIVINGSTON | TOTAL SHEETS 354 | SHEET NO. 228 |
| STA. | | TO STA. | | |
| FED. ROAD DIST. NO. | | ILLINOIS | | FED. AID PROJECT |
| *1123123XIRS-3,1241RS-5,1231BR-3 | | | | |

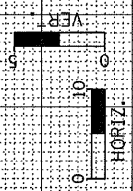

| | | |
|--------------|----------|------|
| FINAL SURVEY | CHECKED | DATE |
| NOTE BOOK | PLOTTED | BY |
| NO. | TEMPLATE | |
| | AREAS | |
| | CHECKED | |

| | | |
|-----------------|----------|------|
| ORIGINAL SURVEY | CHECKED | DATE |
| NOTE BOOK | PLOTTED | BY |
| NO. | TEMPLATE | |
| | AREAS | |
| | CHECKED | |