
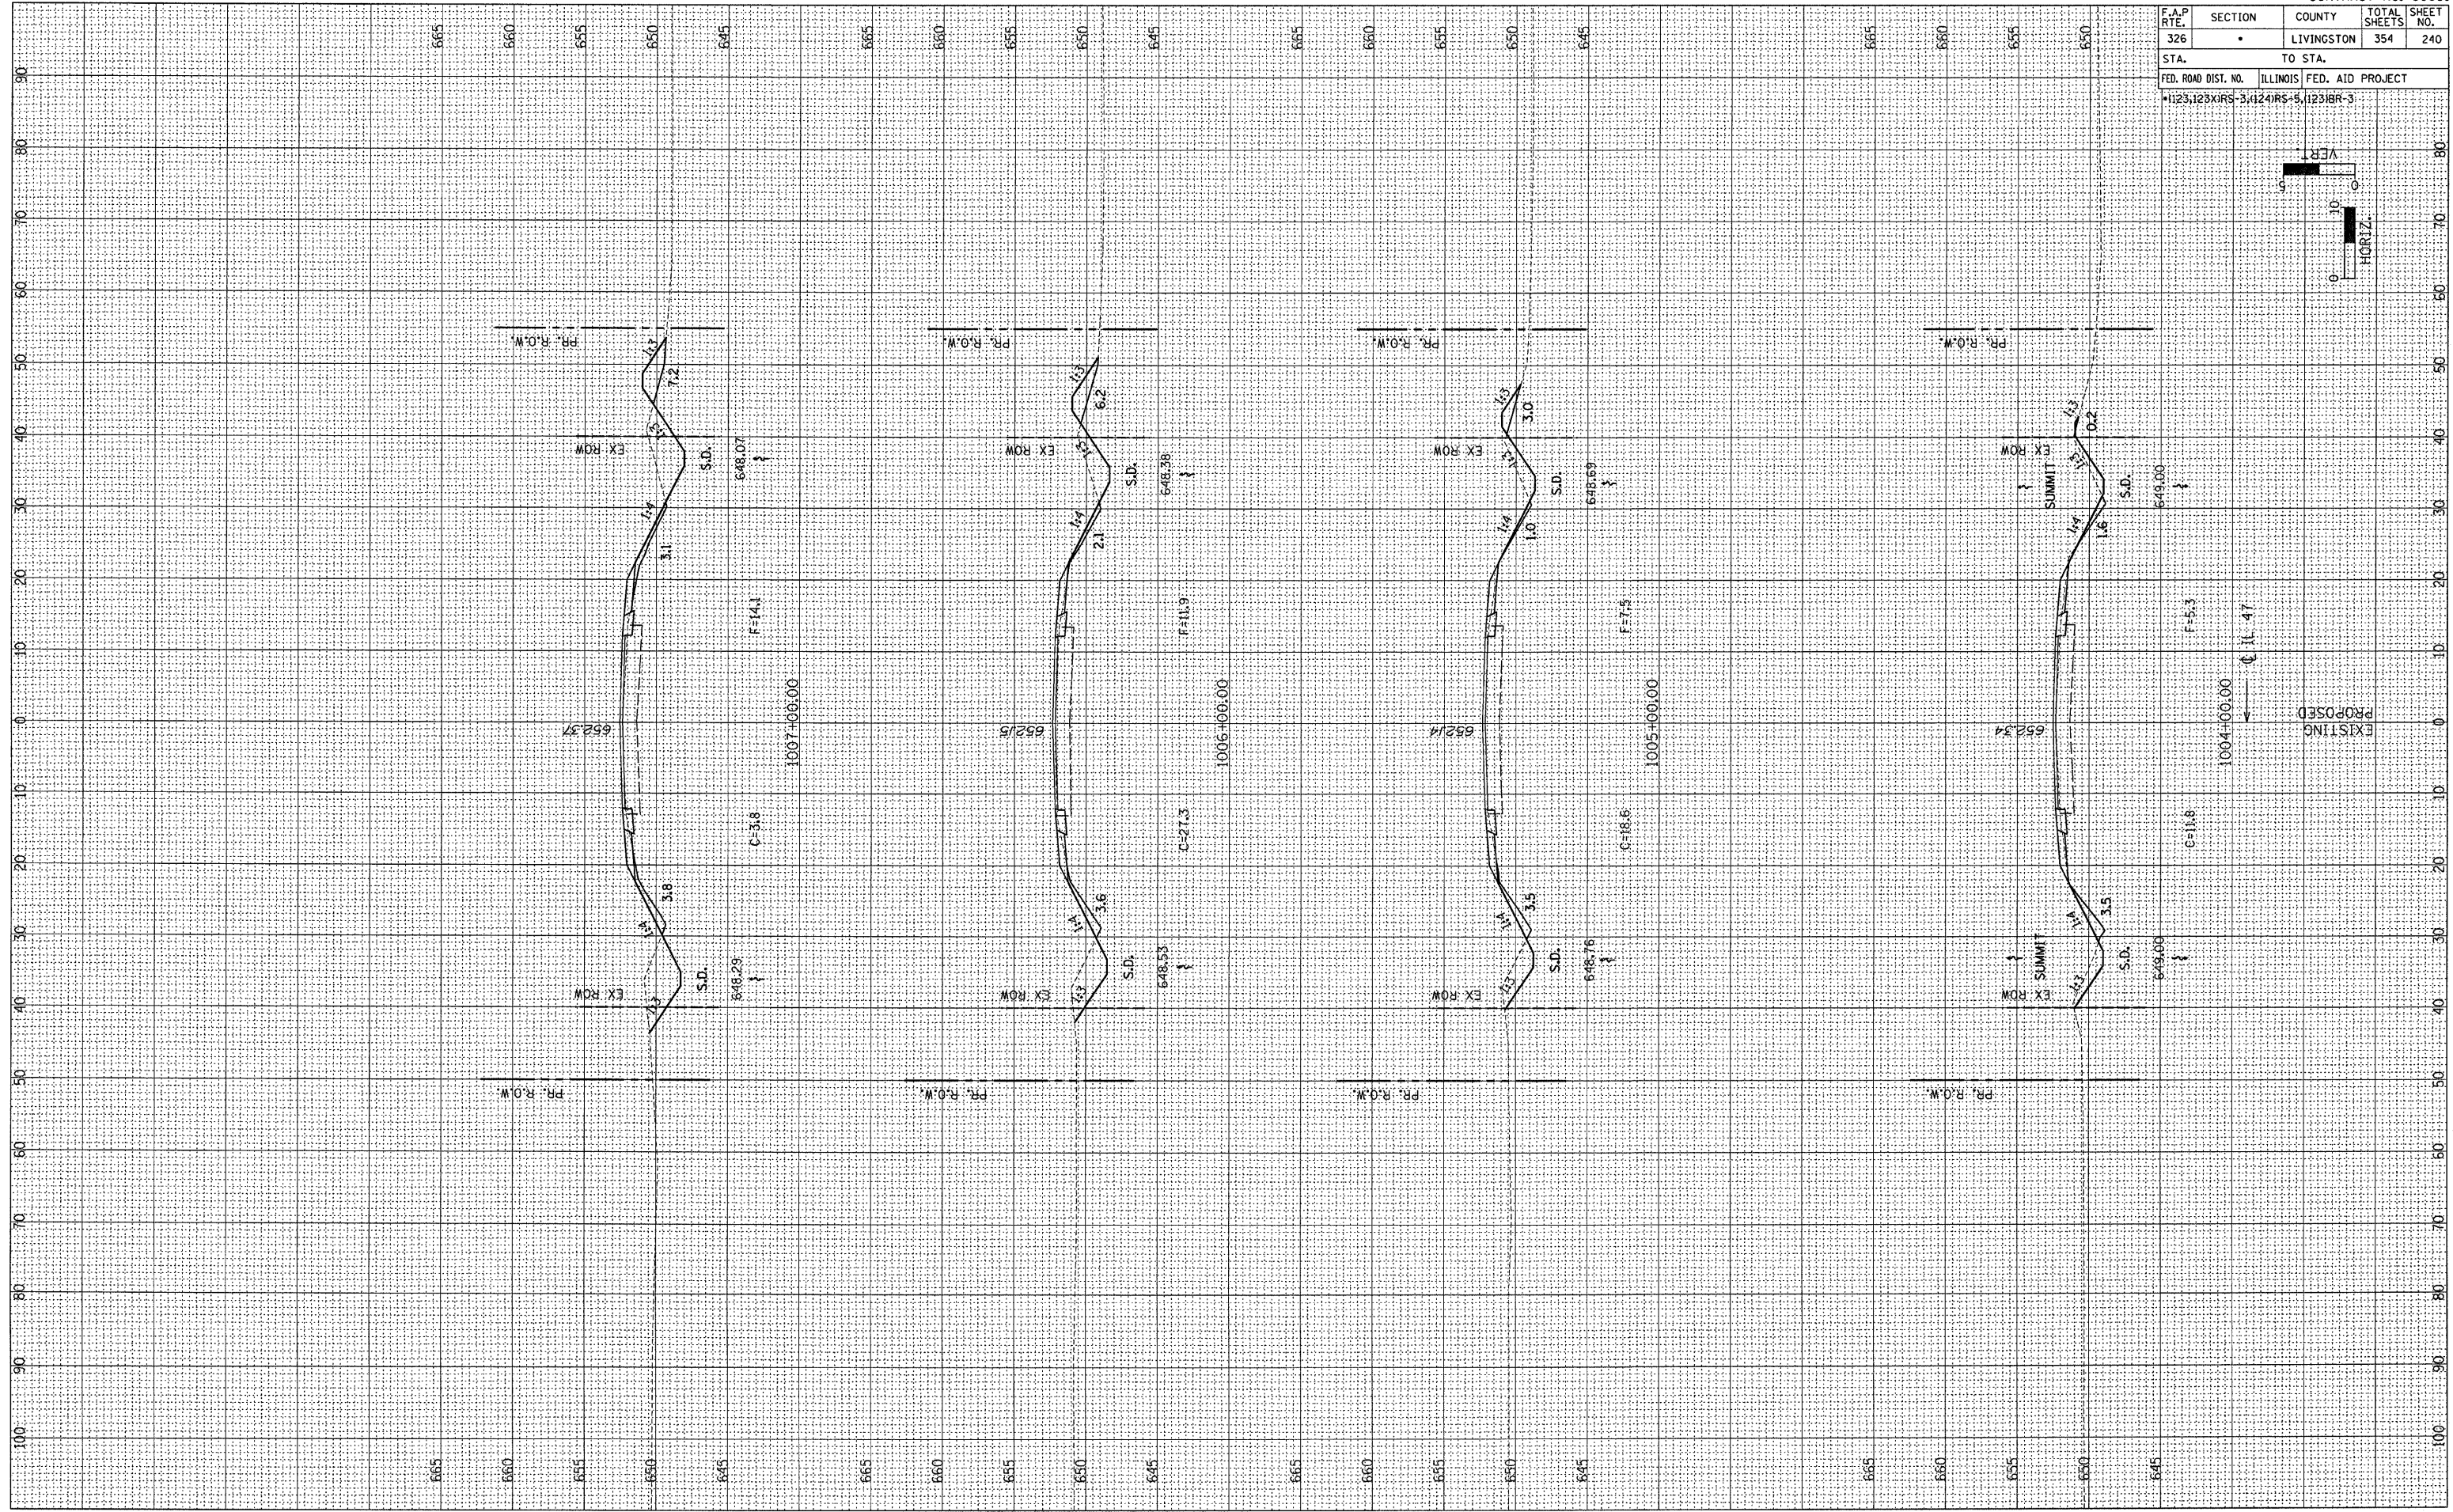


F.A.P. RTE.	SECTION	COUNTY	TOTAL SHEETS	SHEET NO.
326	*	LIVINGSTON	354	240
STA.		TO STA.		
FED. ROAD DIST. NO.		ILLINOIS FED. AID PROJECT		
*1123,123XRS-3,124RS-5,1231BR-3				

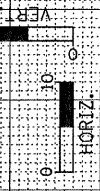

FINAL SURVEY	BY	DATE
NO.		
AREAS CHECKED		
AREAS CHECKED		
AREAS CHECKED		

ORIGINAL SURVEY	BY	DATE
NO.		
AREAS CHECKED		
AREAS CHECKED		
AREAS CHECKED		