
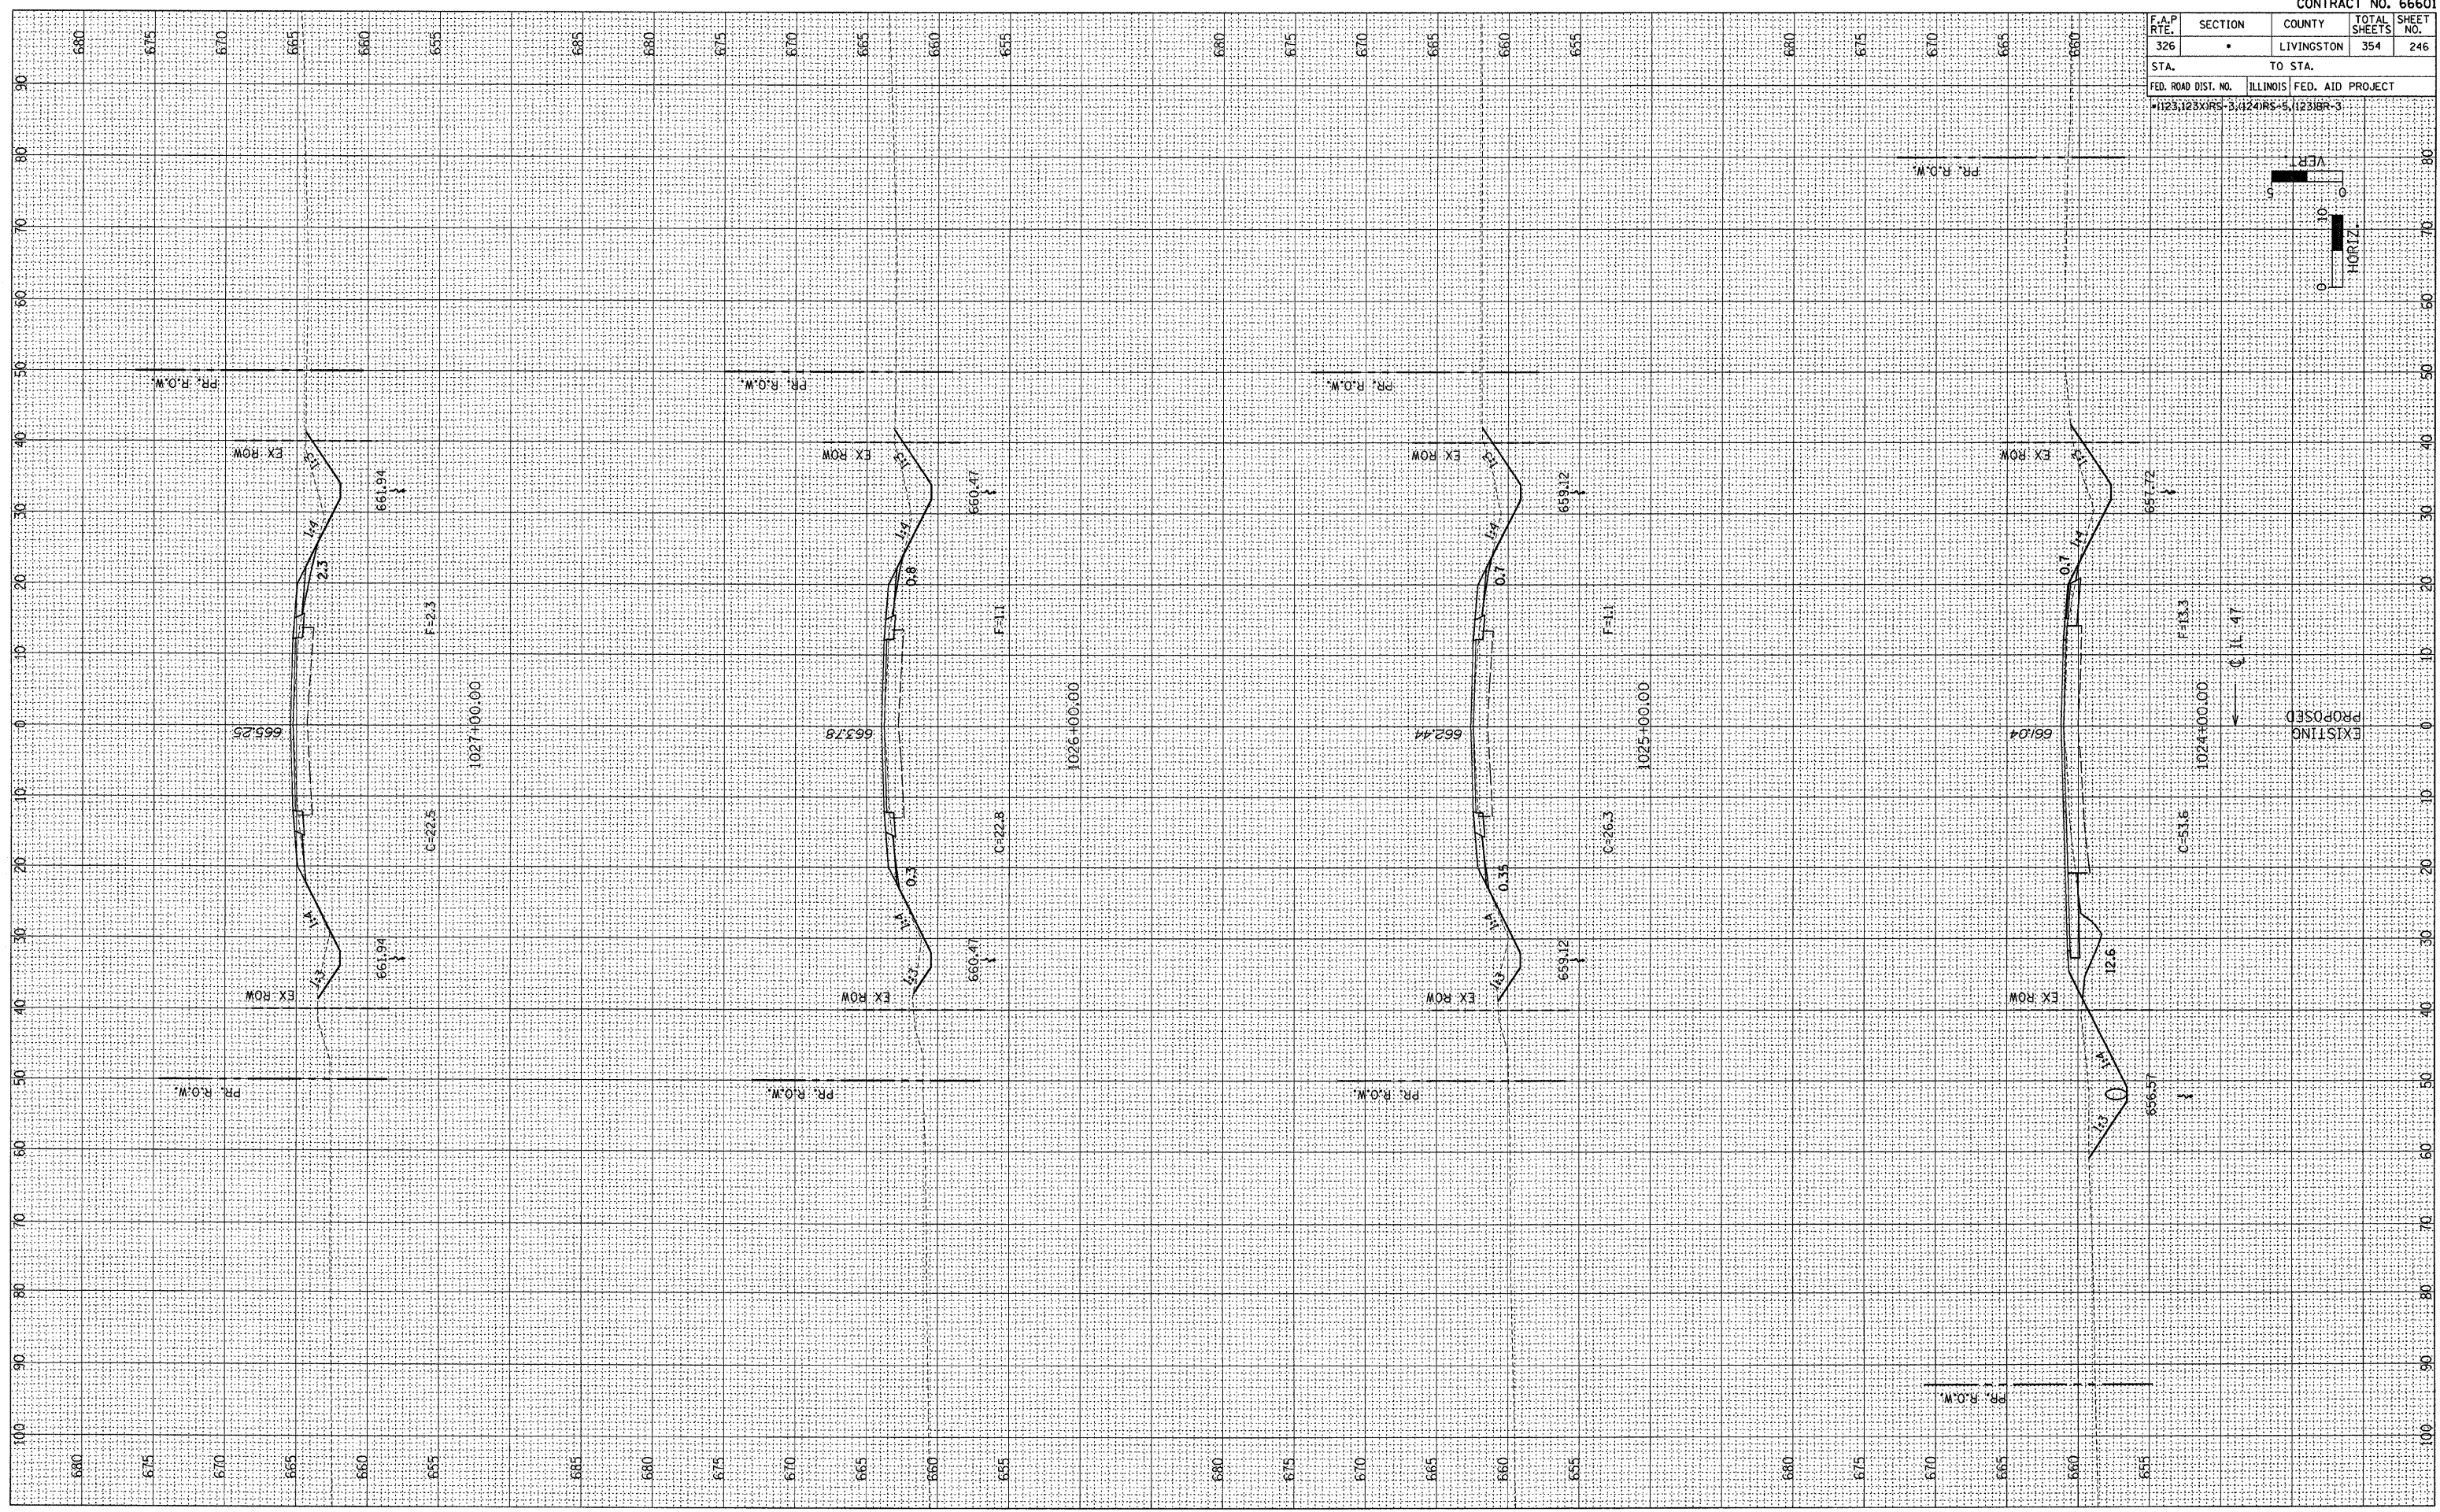


F.A.P. RTE.	SECTION	COUNTY	TOTAL SHEETS	SHEET NO.
326	*	LIVINGSTON	354	246
STA. TO STA.		ILLINOIS FED. AID PROJECT		
1123,123XRS-3,124RS-5,123BR-3				

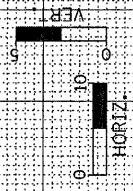

FINAL SURVEY	DATE	BY
REVISIONS/ PLOTTED		
NOTE BOOK		
NO.		
AREAS CHECKED		

ORIGINAL SURVEY	DATE	BY
REVISIONS/ PLOTTED		
NOTE BOOK		
NO.		
AREAS CHECKED		