
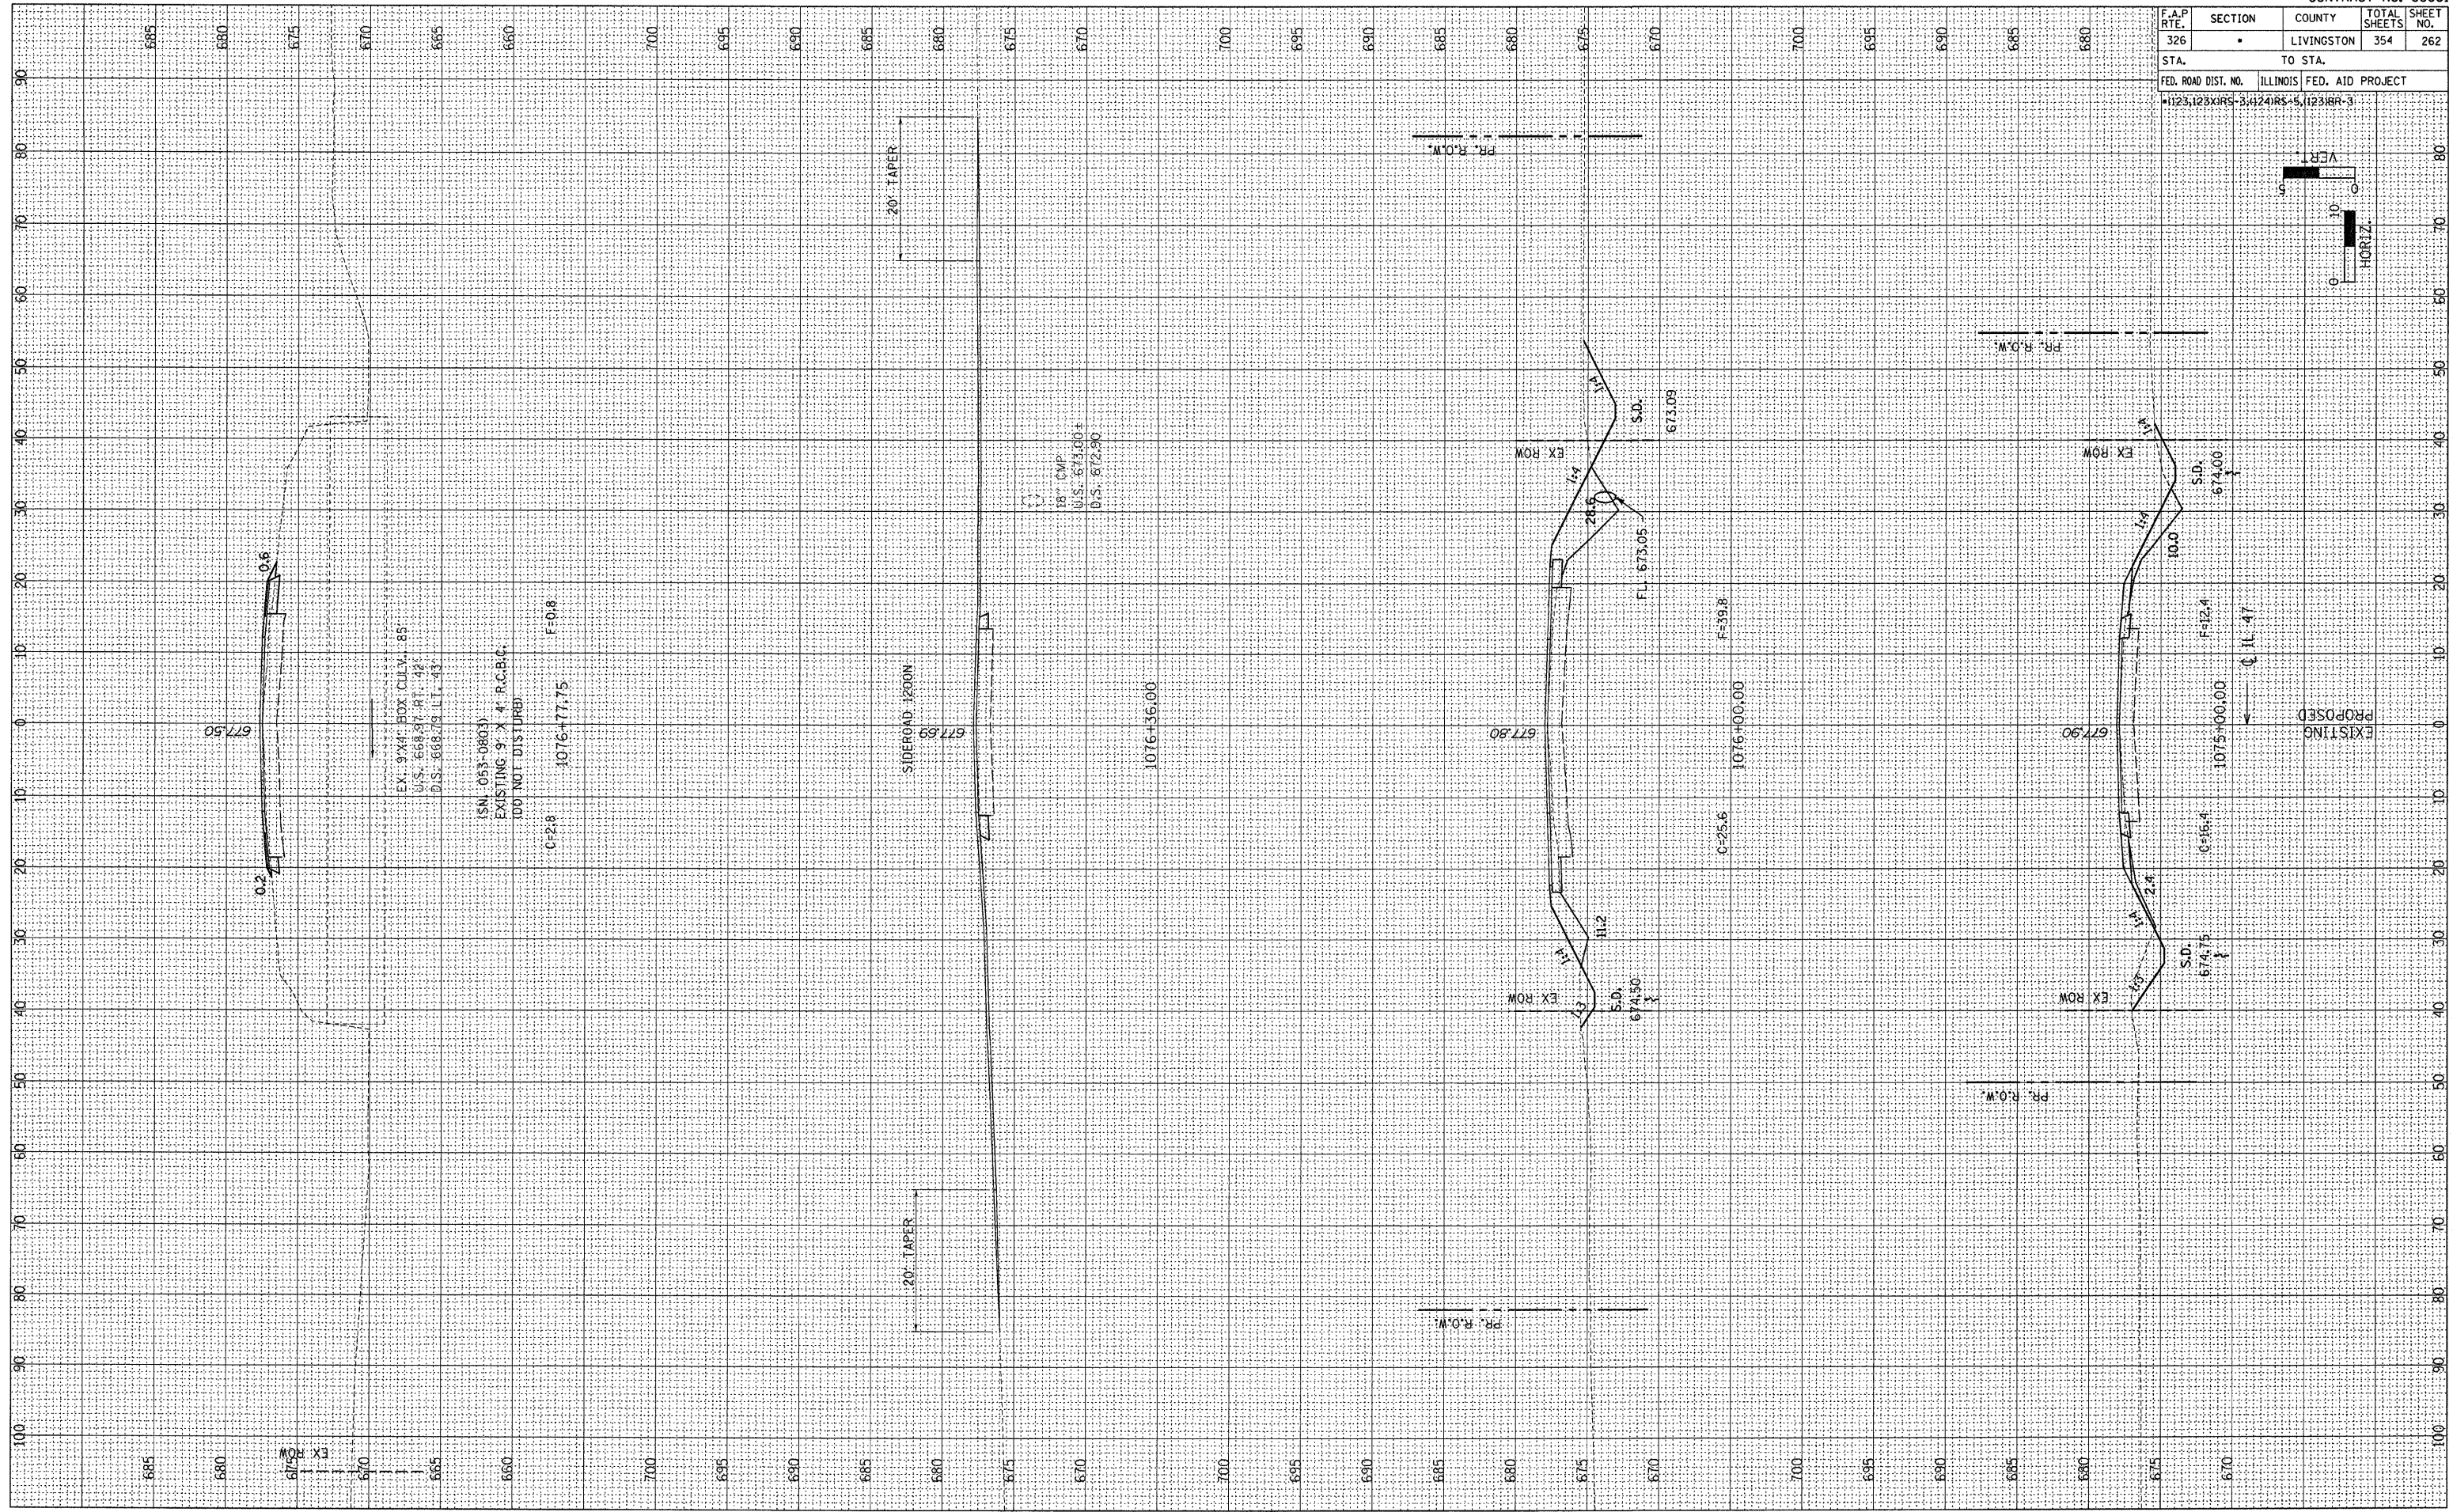


| | | | | |
|------------------------------------|--------------|----------------------|---------------------|------------------|
| F.A.P. RATE. 326 | SECTION • | COUNTY LIVINGSTON | TOTAL SHEETS 354 | SHEET NO. 262 |
| STA. | | TO STA. | | |
| FED. ROAD DIST. NO. | | ILLINOIS | | FED. AID PROJECT |
| •1123,123XIRS-3,4,24IRS-5,123IBR-3 | | | | |

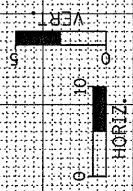

| | |
|------------------|------|
| FINAL SURVEY | DATE |
| CONVISED PLOTTED | BY |
| NOTE BOOK | |
| TEMPLATE | |
| AREAS | |
| CHECKED | |
| NO. | |

| | |
|------------------|------|
| ORIGINAL SURVEY | DATE |
| CONVISED PLOTTED | BY |
| NOTE BOOK | |
| TEMPLATE | |
| AREAS | |
| CHECKED | |
| NO. | |