
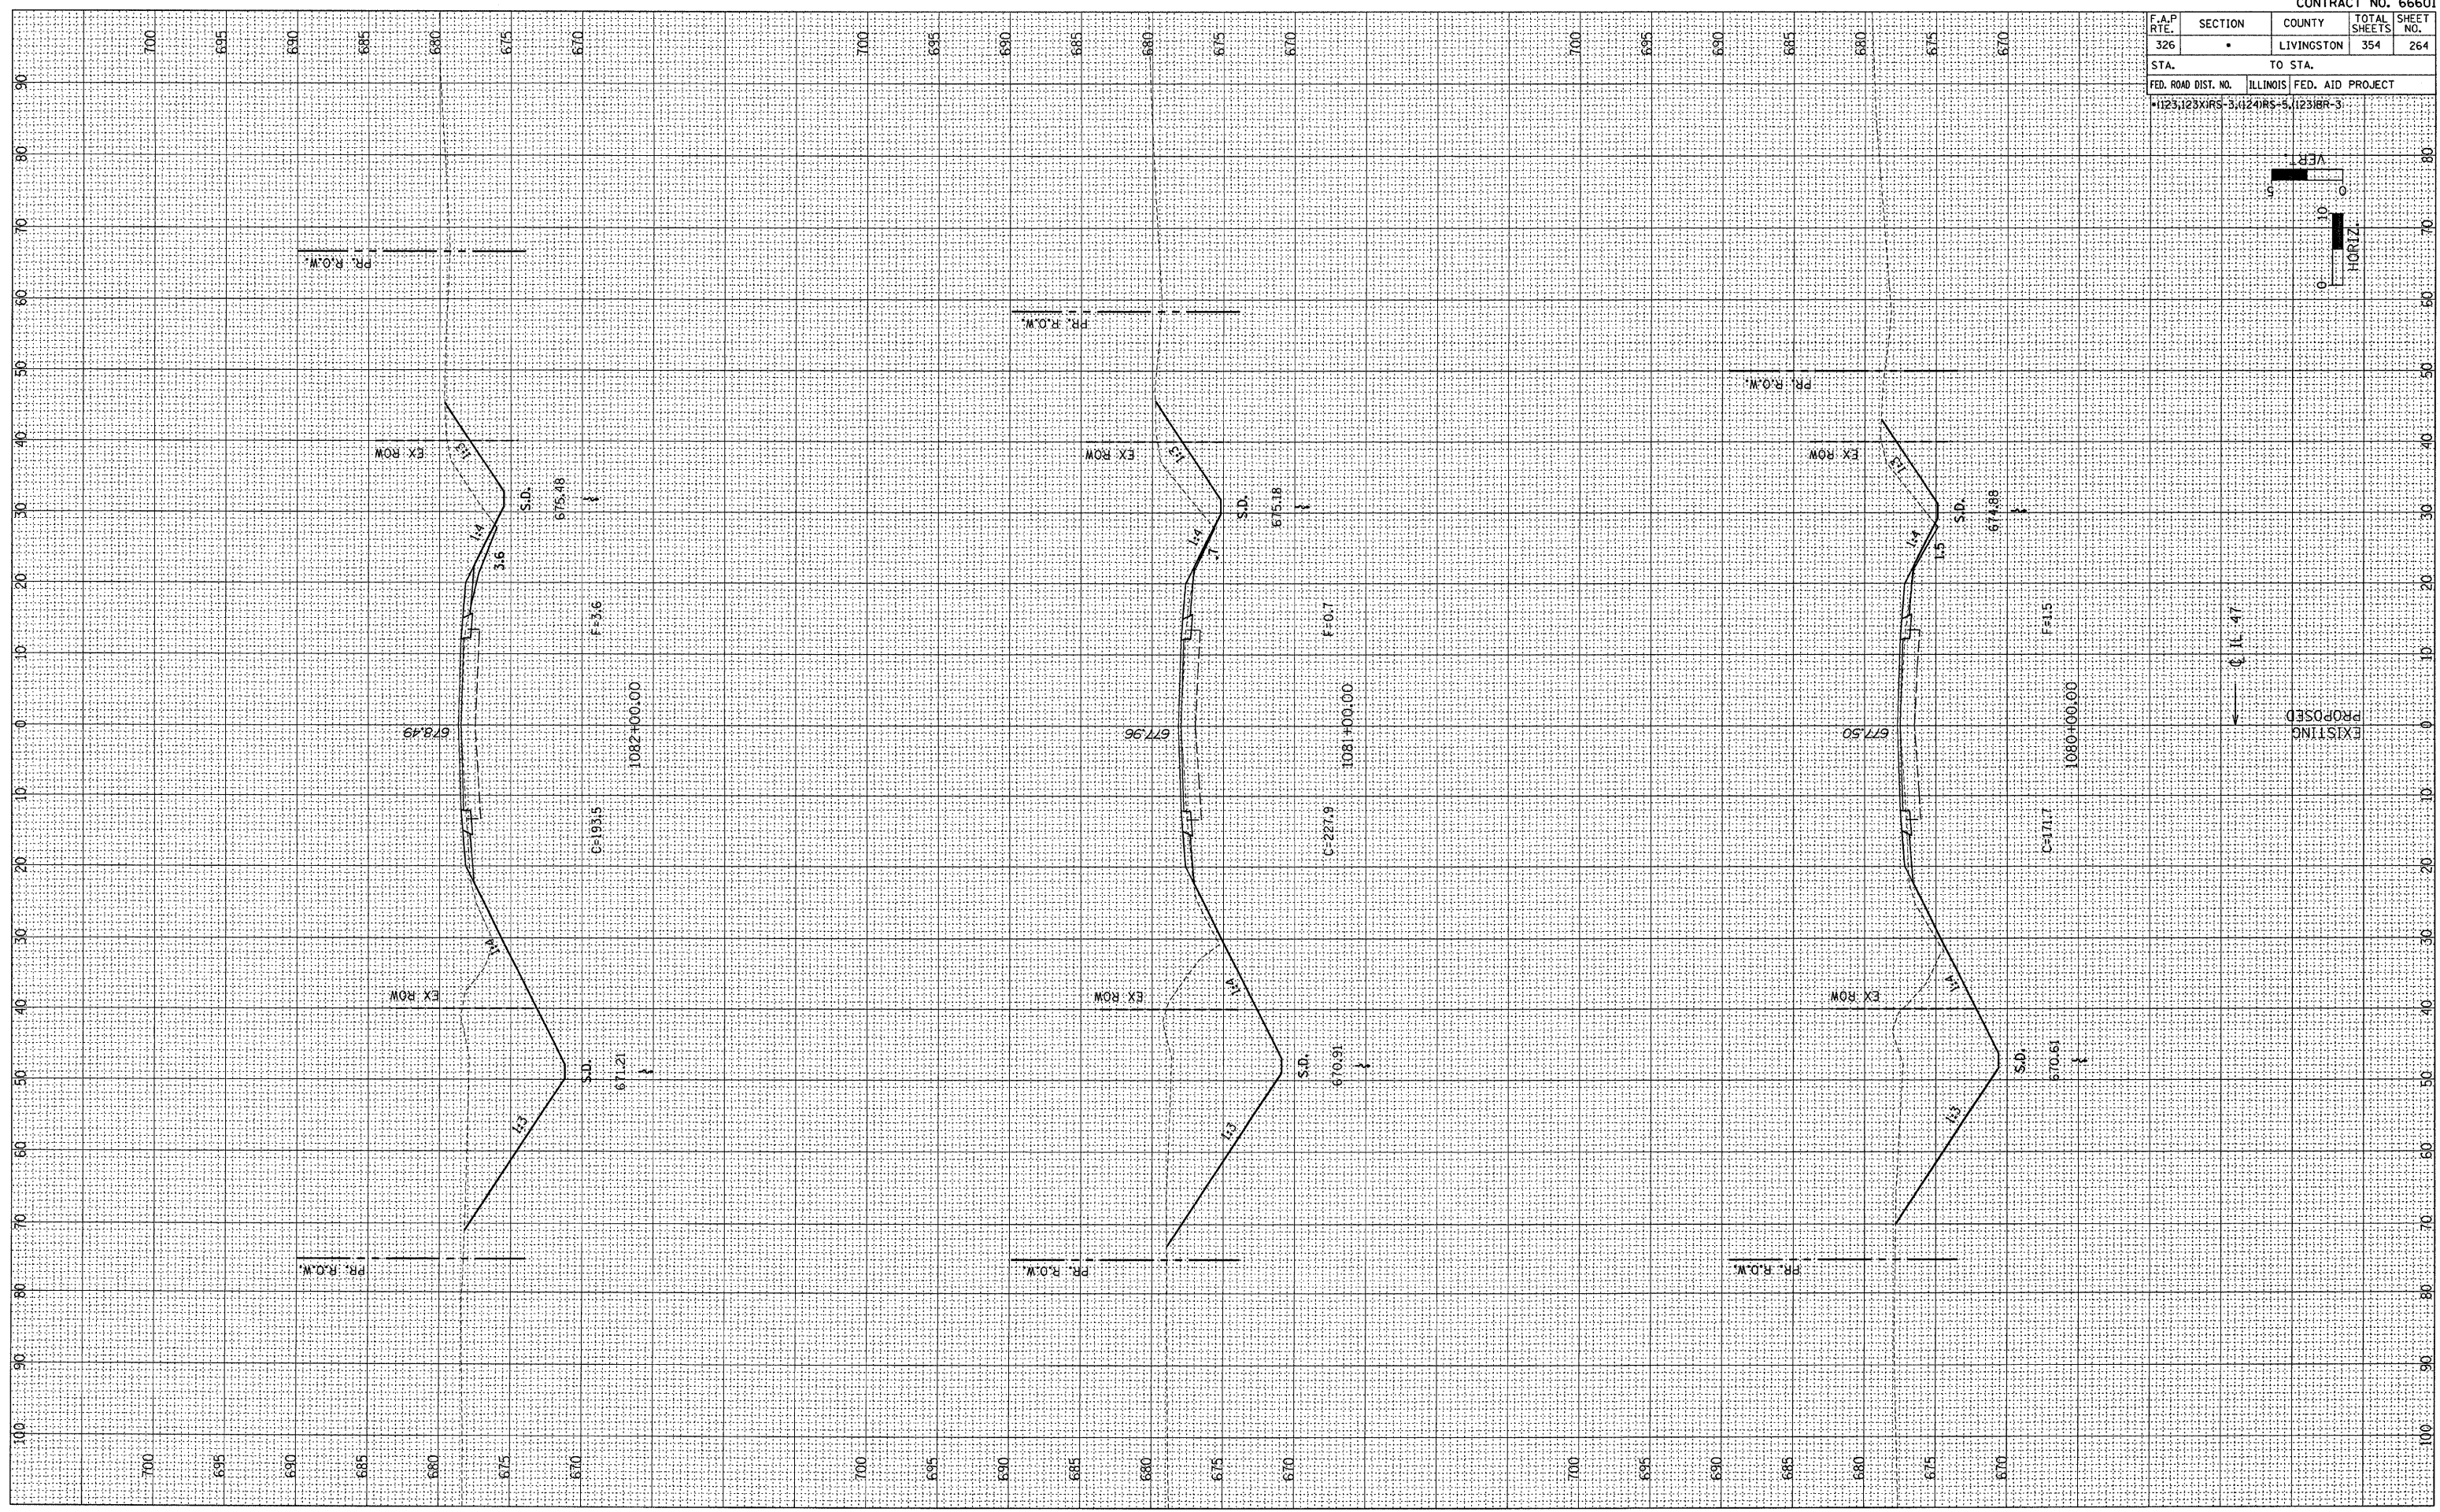


F.A.P. RTE.	SECTION	COUNTY	TOTAL SHEETS	SHEET NO.
326	*	LIVINGSTON	354	264
STA.		TO STA.		
FED. ROAD DIST. NO.		ILLINOIS FED. AID PROJECT		
*123123X1R5-3,(124)R5-5,12318R-3				

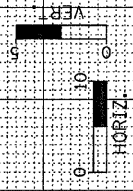

FINAL SURVEY	BY	DATE
REVISION		
NOTED		
NO.		

ORIGINAL SURVEY	BY	DATE
REVISION		
NOTED		
NO.		