
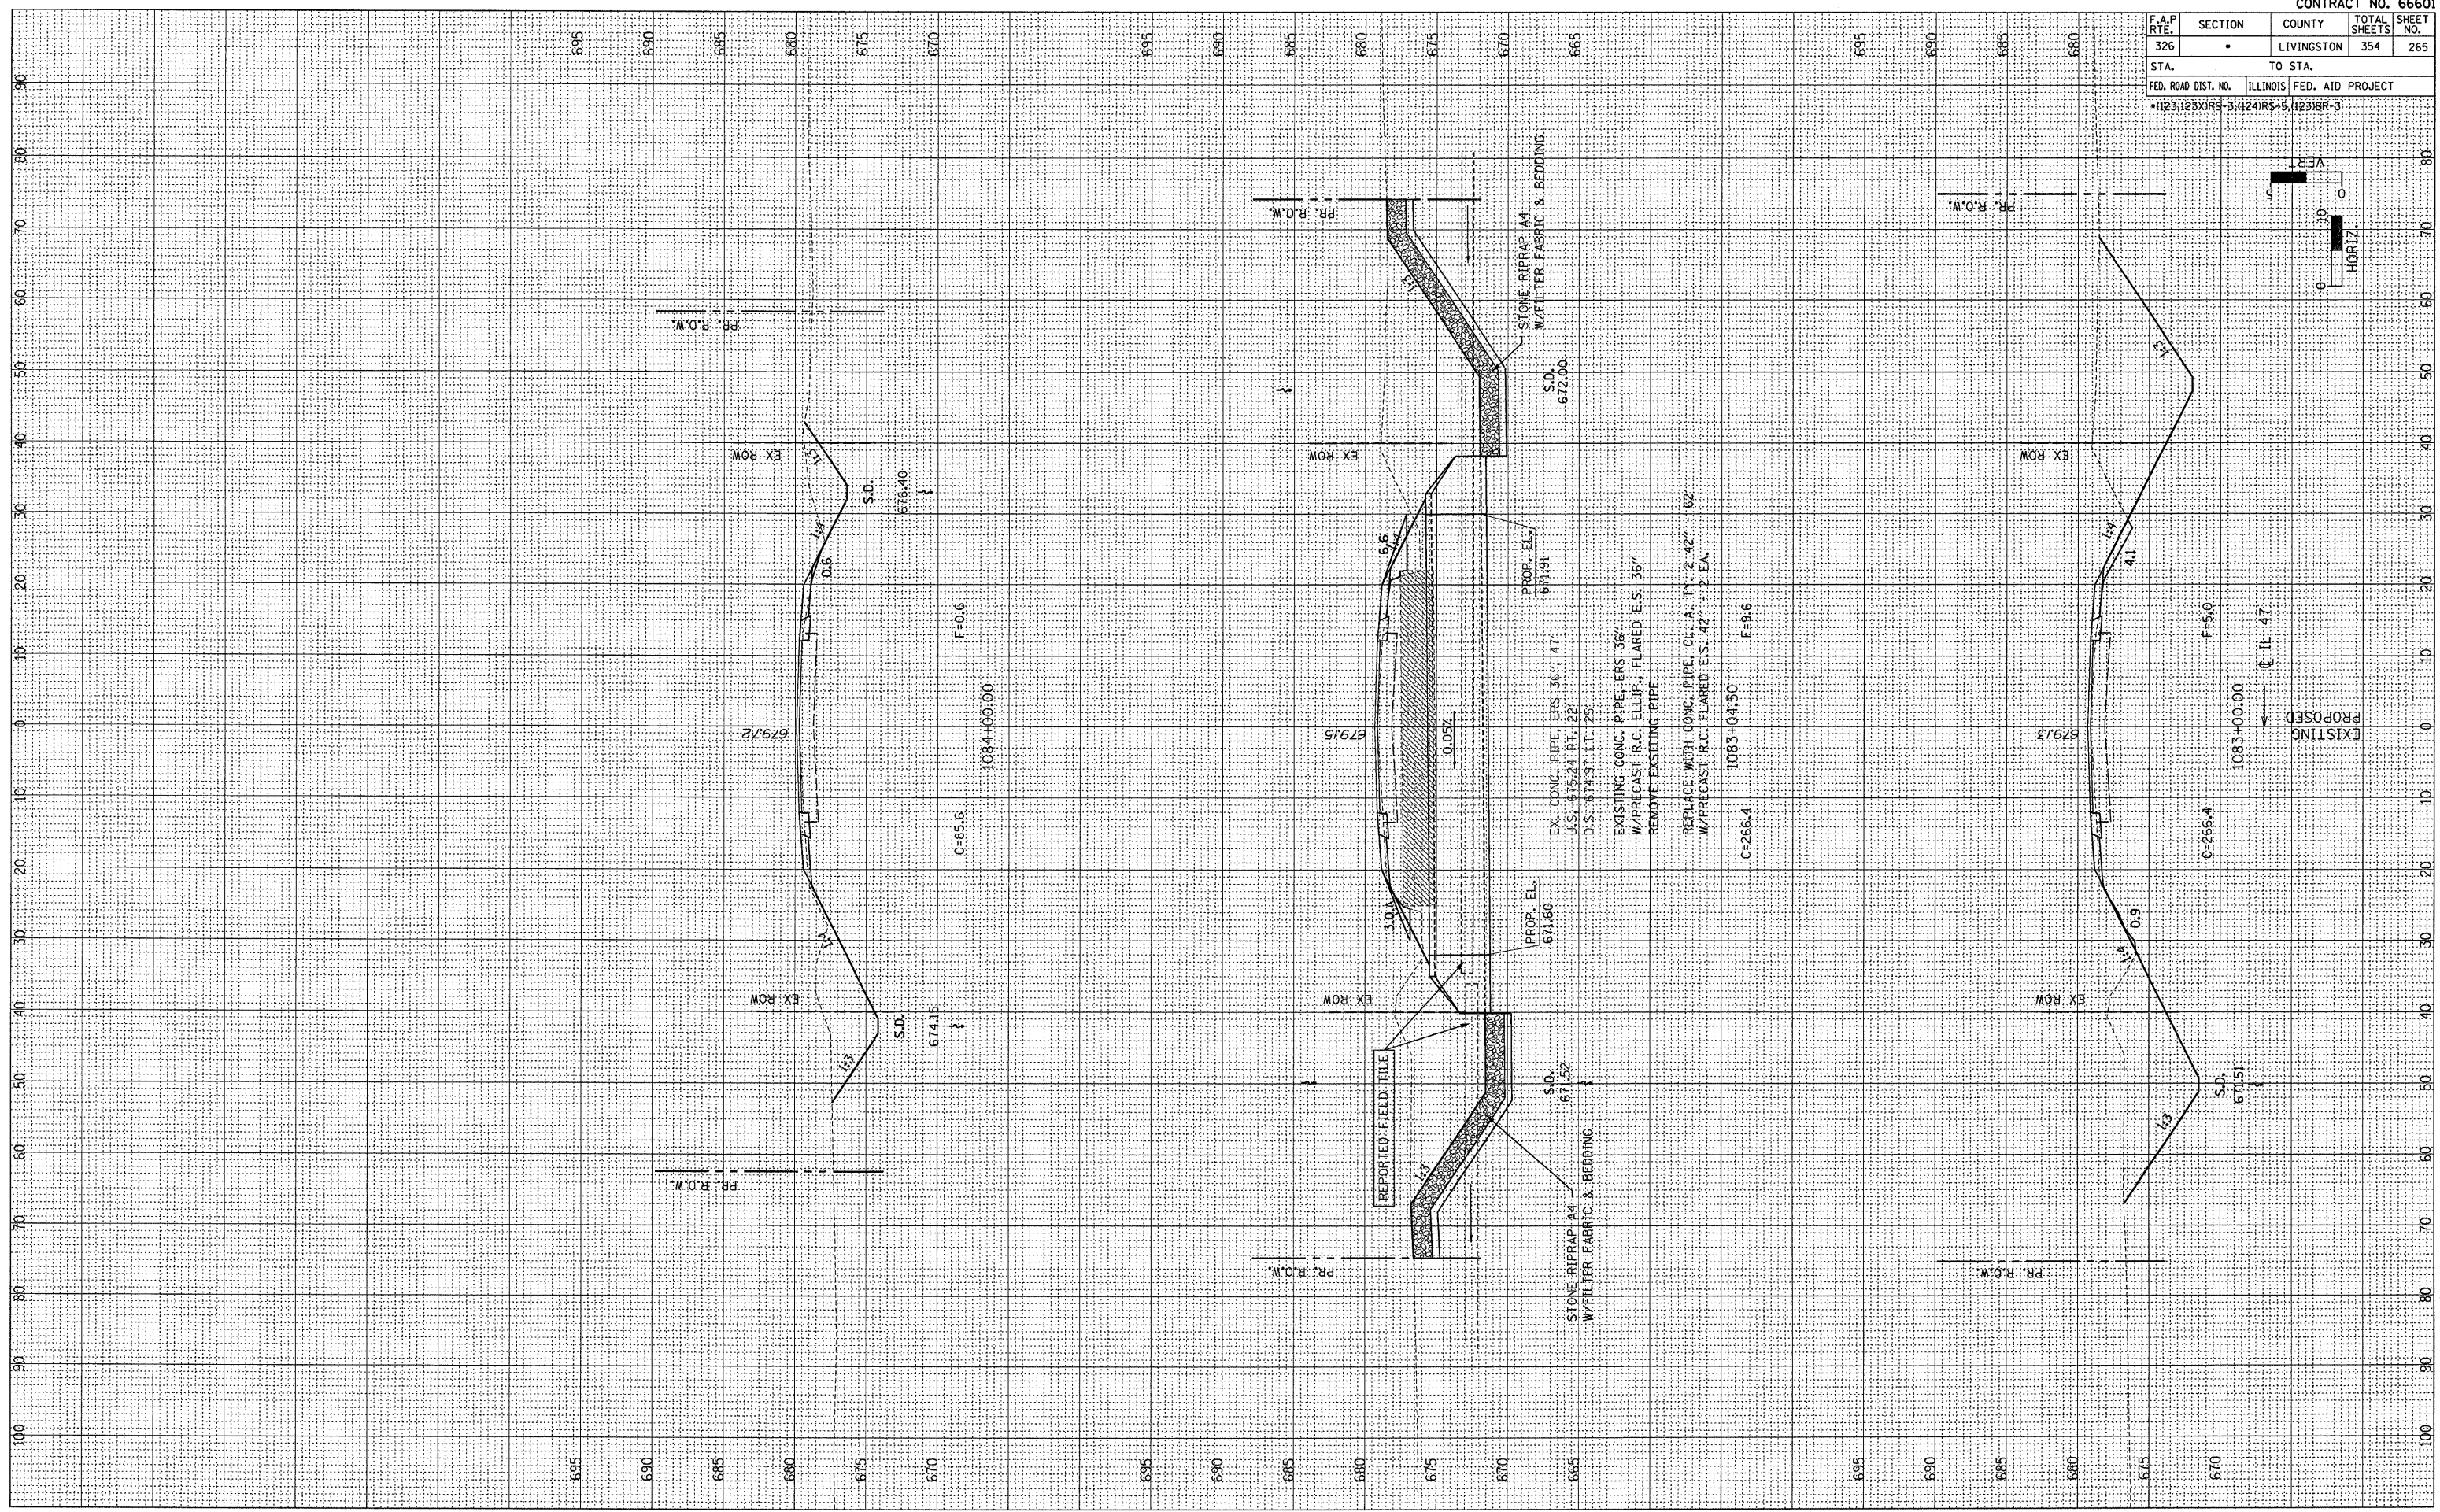


F.A.P. RTE.	SECTION	COUNTY	TOTAL SHEETS	SHEET NO.
326	*	LIVINGSTON	354	265
STA.		TO STA.		
FED. ROAD DIST. NO.		ILLINOIS	FED. AID PROJECT	
*1123125XIRS-3;1124IRS-5;1123IBR-3				

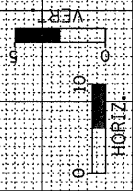

FINAL SURVEY	DATE	BY
REVISIONS		
PLOTTED		
NOTE BOOK		
AREAS		
CHECKED		

ORIGINAL SURVEY	DATE	BY
REVISIONS		
PLOTTED		
NOTE BOOK		
AREAS		
CHECKED		