
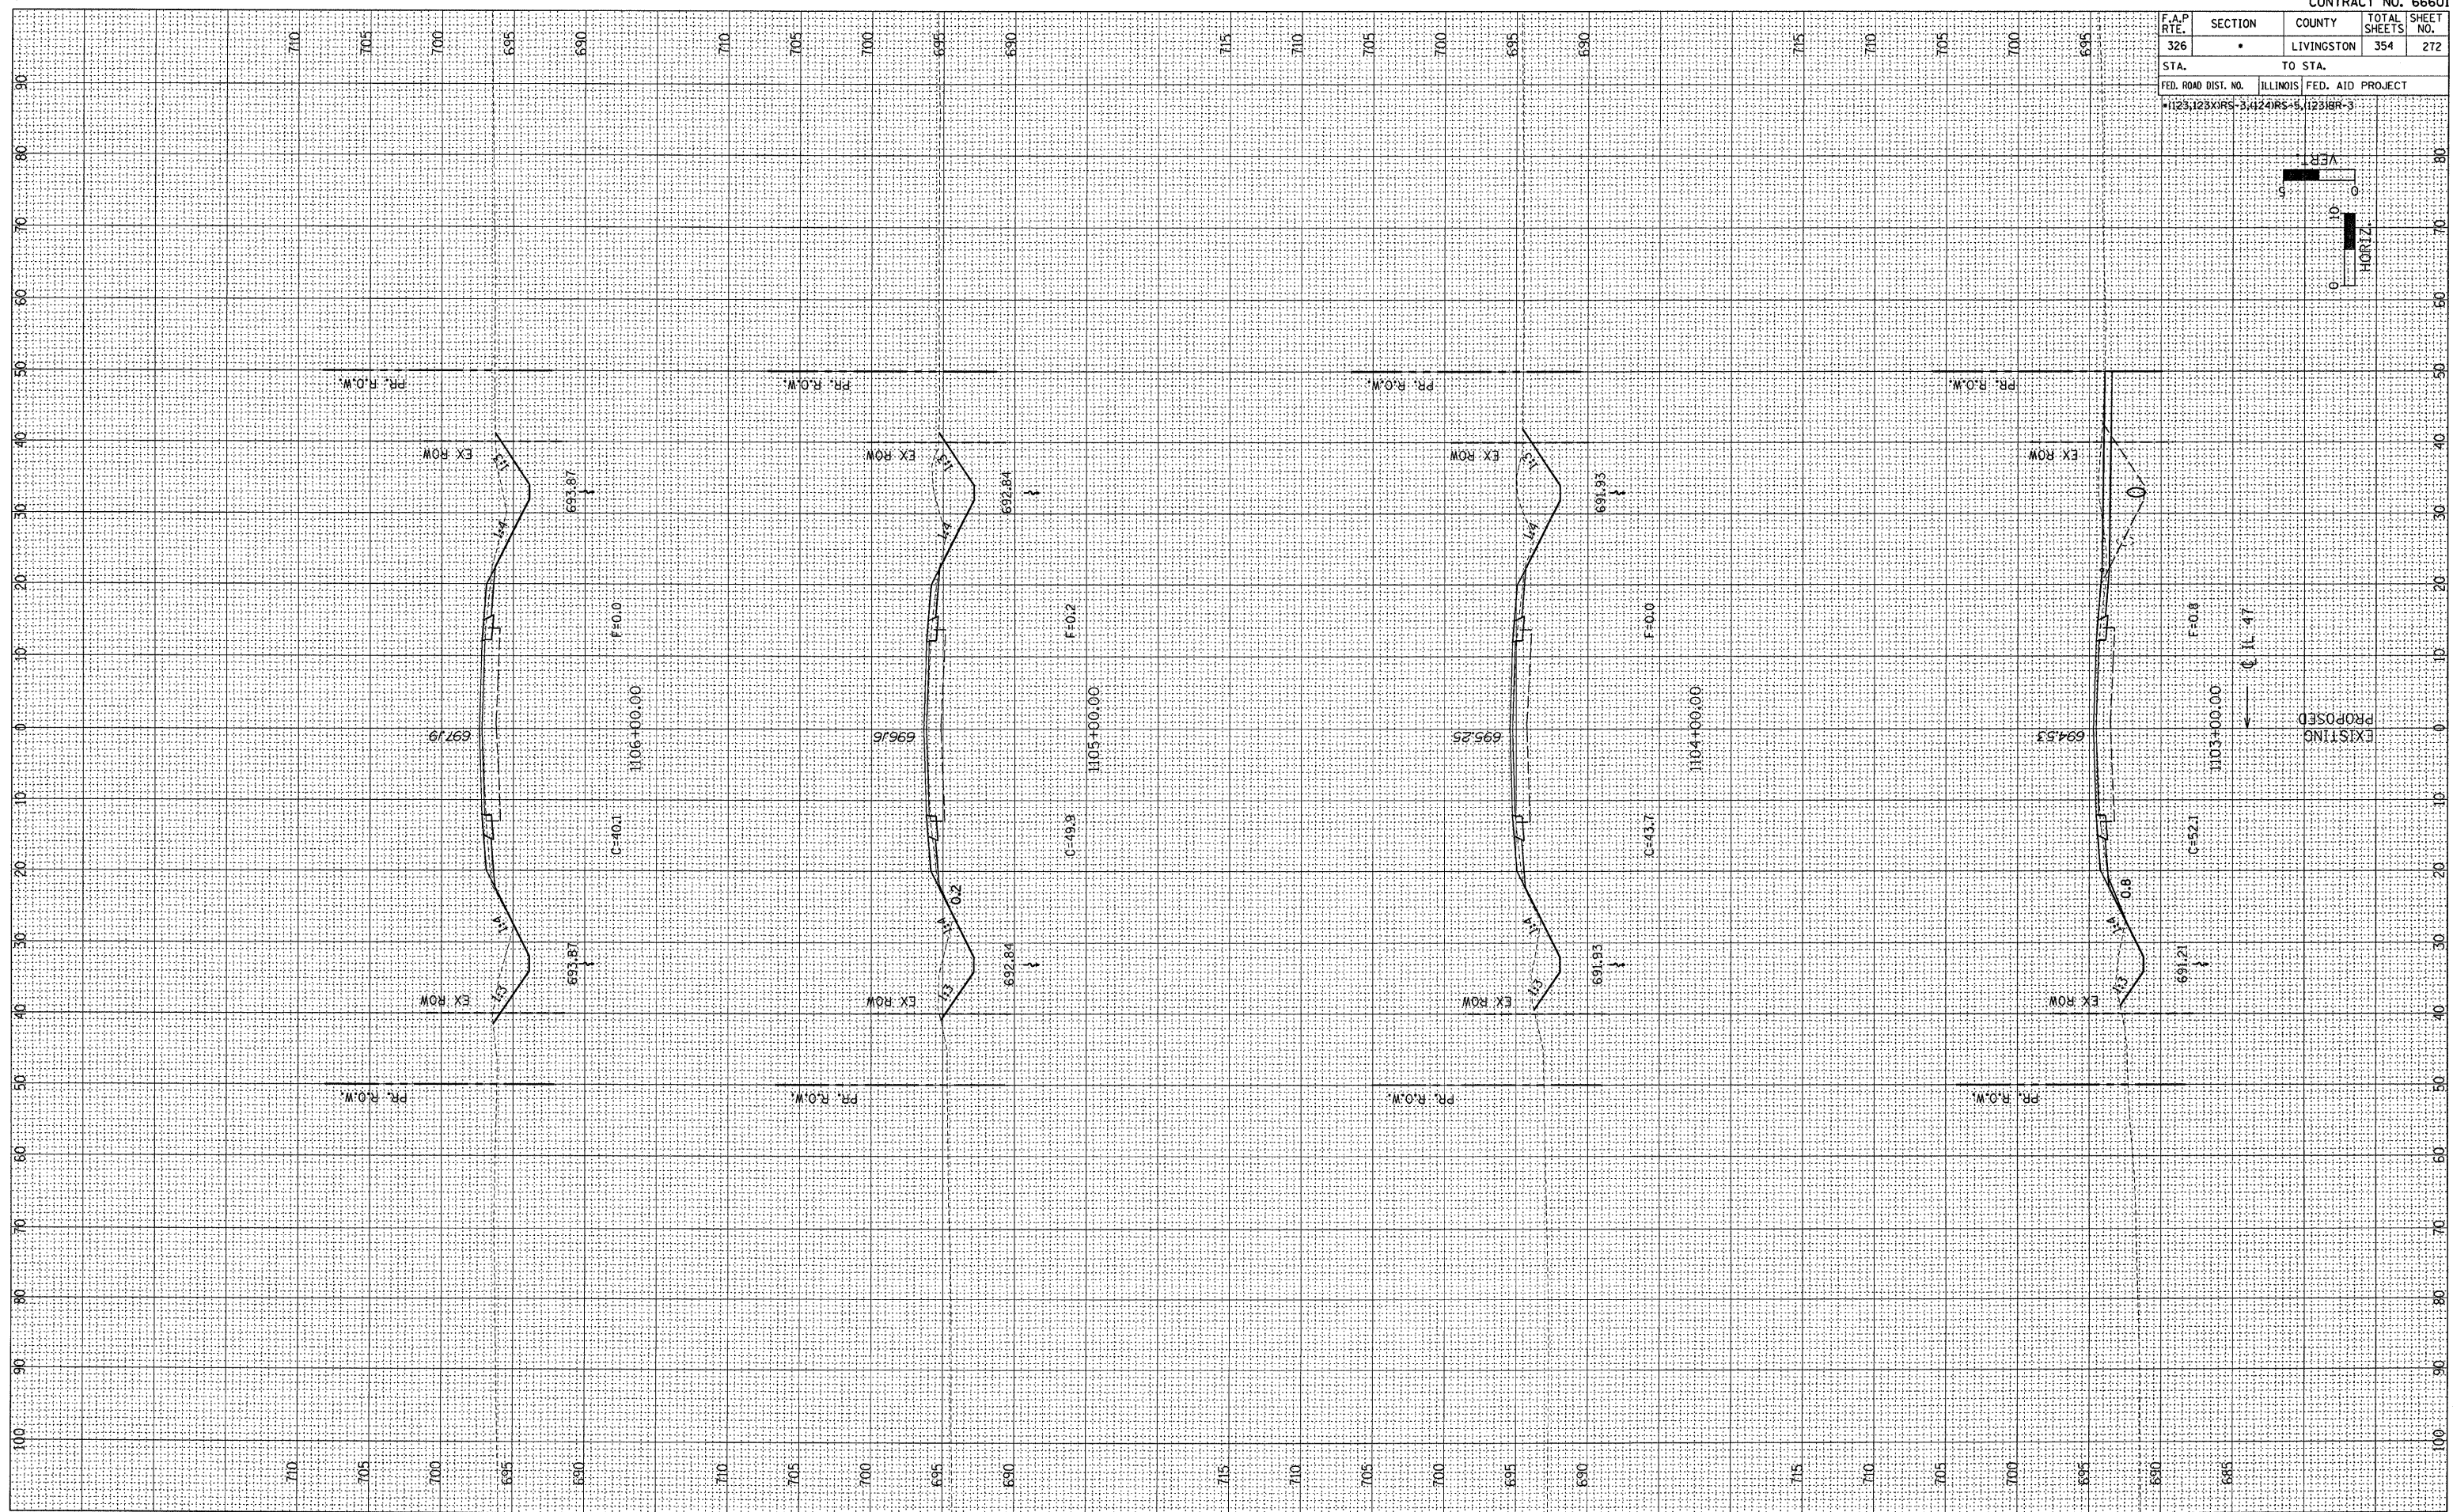


F.A.P. RTE. 326	SECTION •	COUNTY LIVINGSTON	TOTAL SHEETS 354	SHEET NO. 272
STA. +123,125XRS-3,424RS+5		TO STA. +1231BR-3		
FED. ROAD DIST. NO. ILLINOIS FED. AID PROJECT				

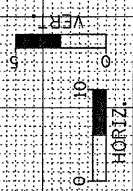

EXISTING
PROPOSED

FINAL SURVEY	BY	DATE
CHECKED		
NOTED		
PLOTTED		
TEMPLATE		
AREAS		
CHECKED		

ORIGINAL SURVEY	BY	DATE
CHECKED		
NOTED		
PLOTTED		
TEMPLATE		
AREAS		
CHECKED		