
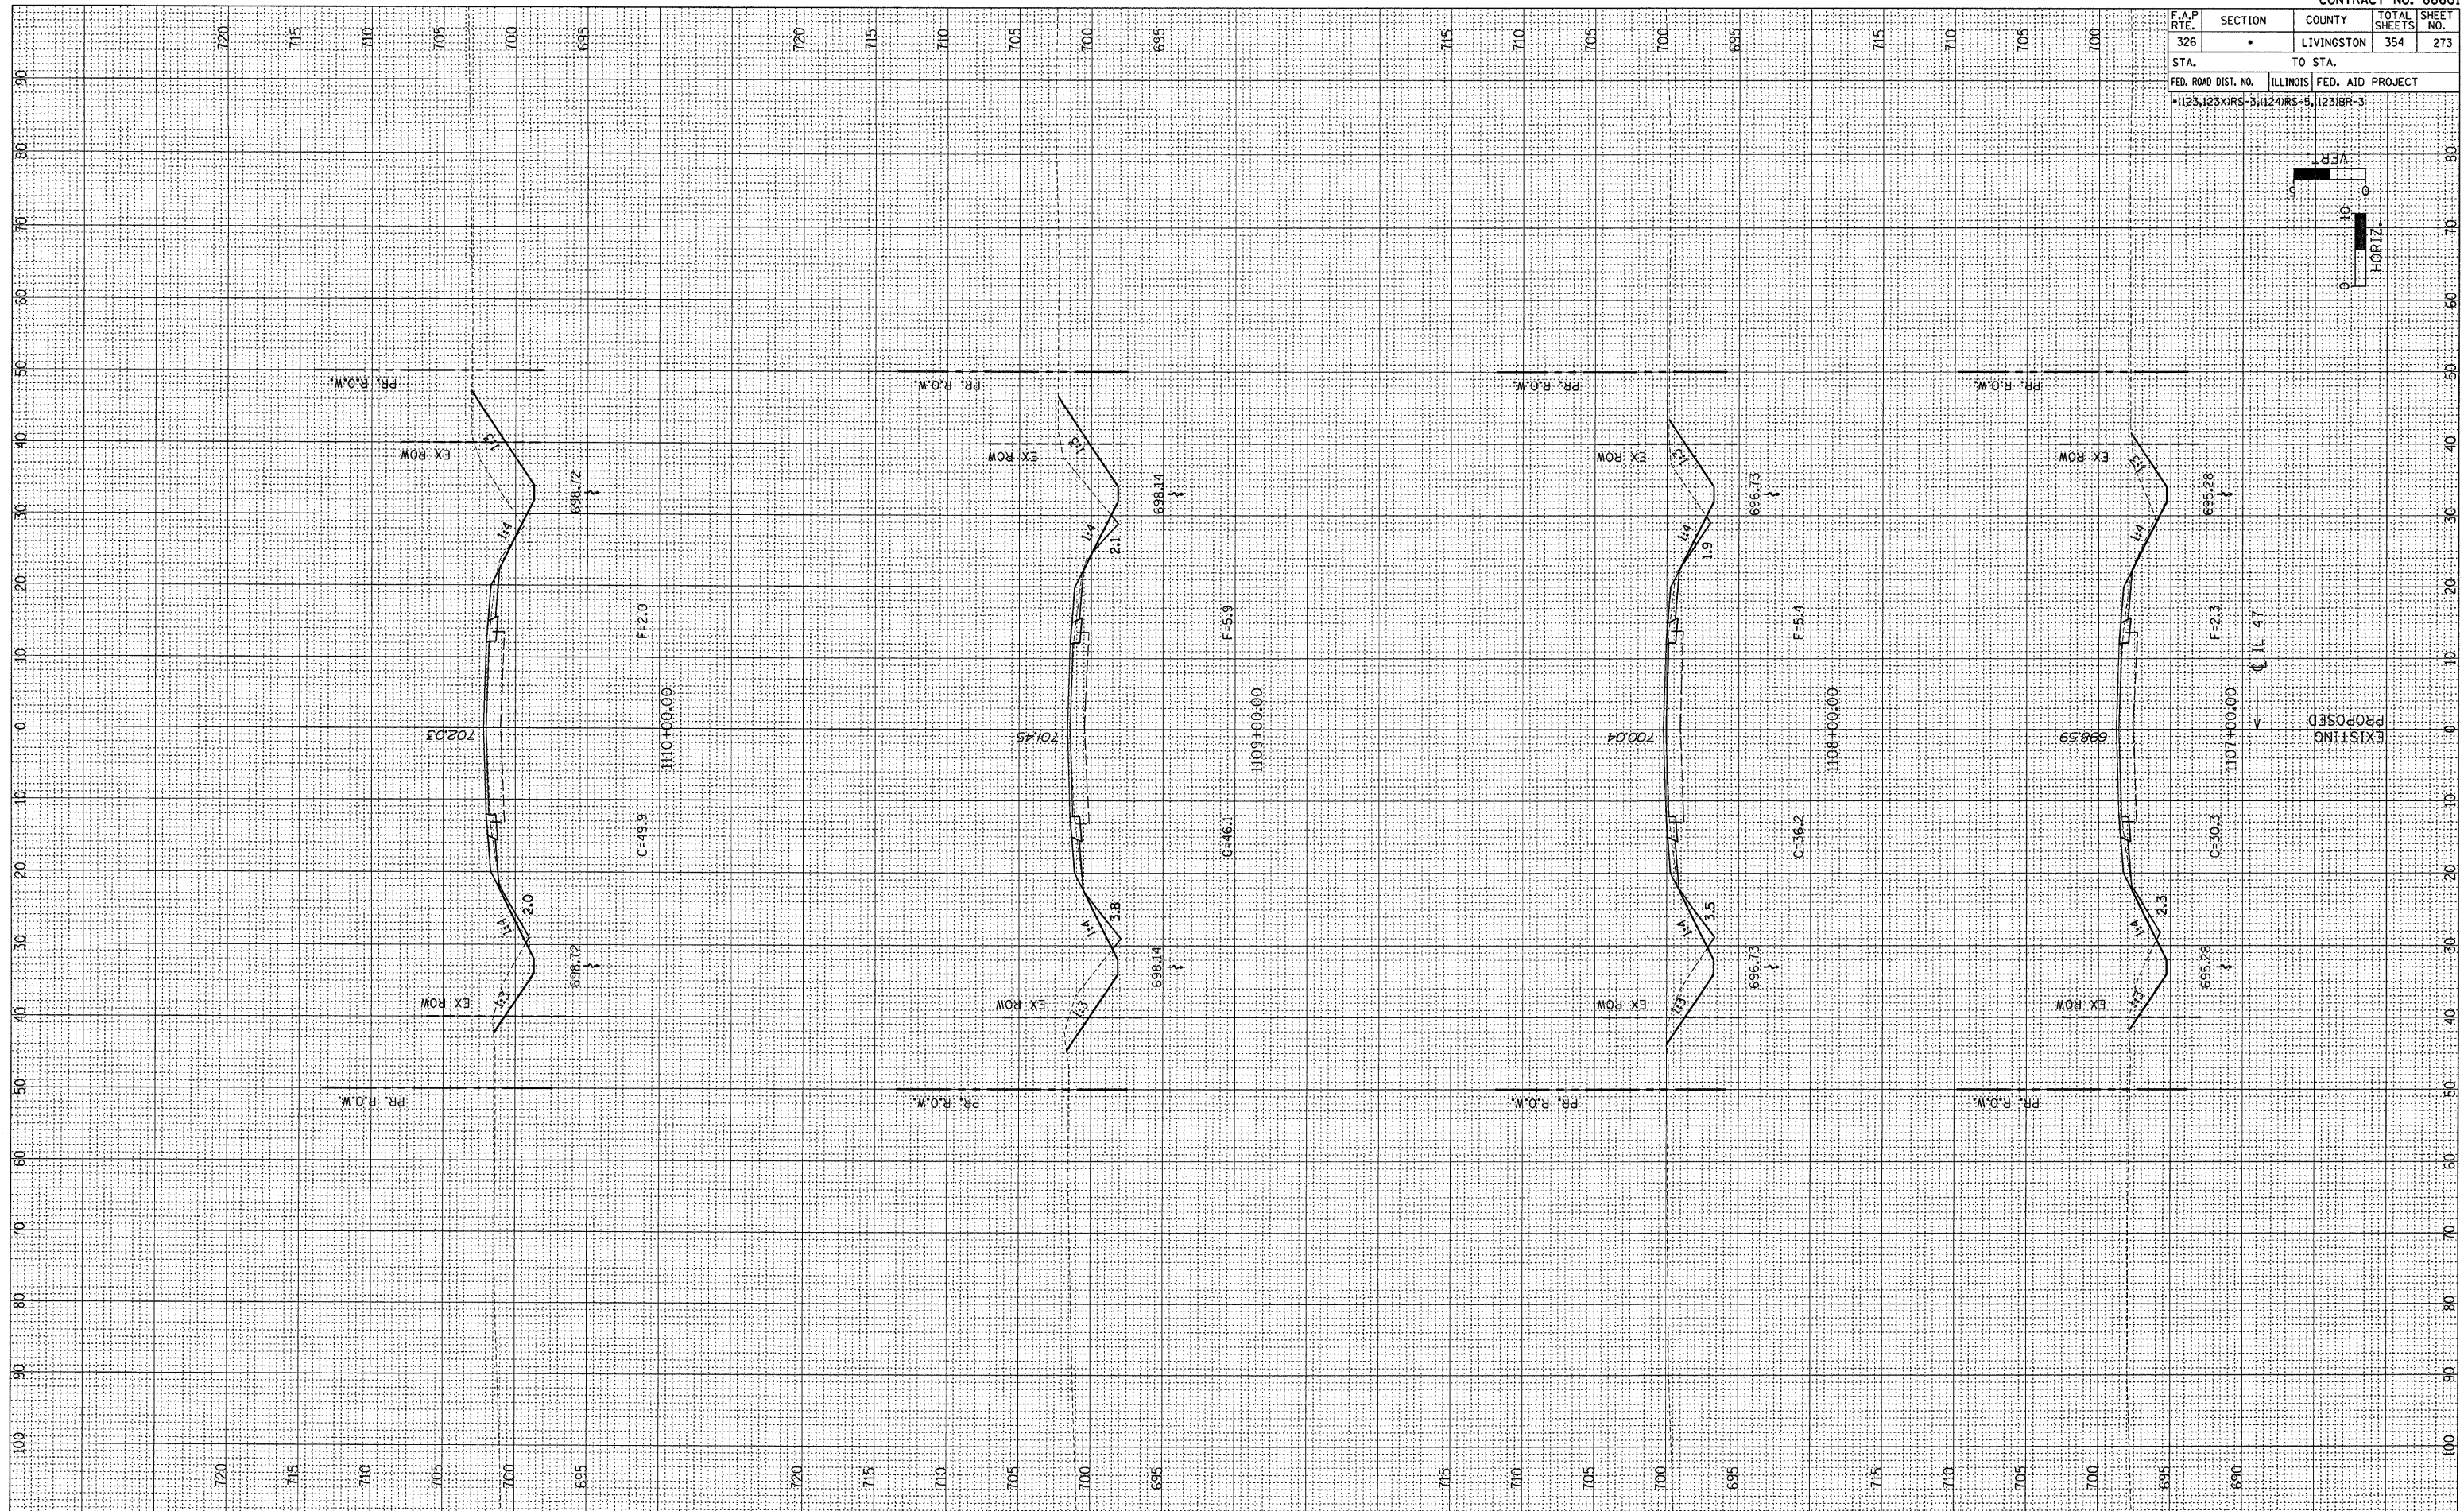


| | | | | |
|-------------------------------------|--------------|---------------------------|---------------------|------------------|
| F.A.P. RTE. 326 | SECTION • | COUNTY LIVINGSTON | TOTAL SHEETS 354 | SHEET NO. 273 |
| STA. | | TO STA. | | |
| FED. ROAD DIST. NO. | | ILLINOIS FED. AID PROJECT | | |
| •1123,123XIRS-3,1124IRS-5,1123IBR-3 | | | | |

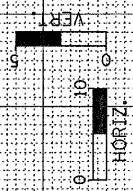

| | |
|-------------------|------|
| FINAL SURVEY | DATE |
| QUANIFIED PLOTTED | BY |
| TEMPLATE | |
| NOTE BOOK | |
| AREAS CHECKED | |
| NO. | |

| | |
|-------------------|------|
| ORIGINAL SURVEY | DATE |
| QUANIFIED PLOTTED | BY |
| TEMPLATE | |
| NOTE BOOK | |
| AREAS CHECKED | |
| NO. | |