
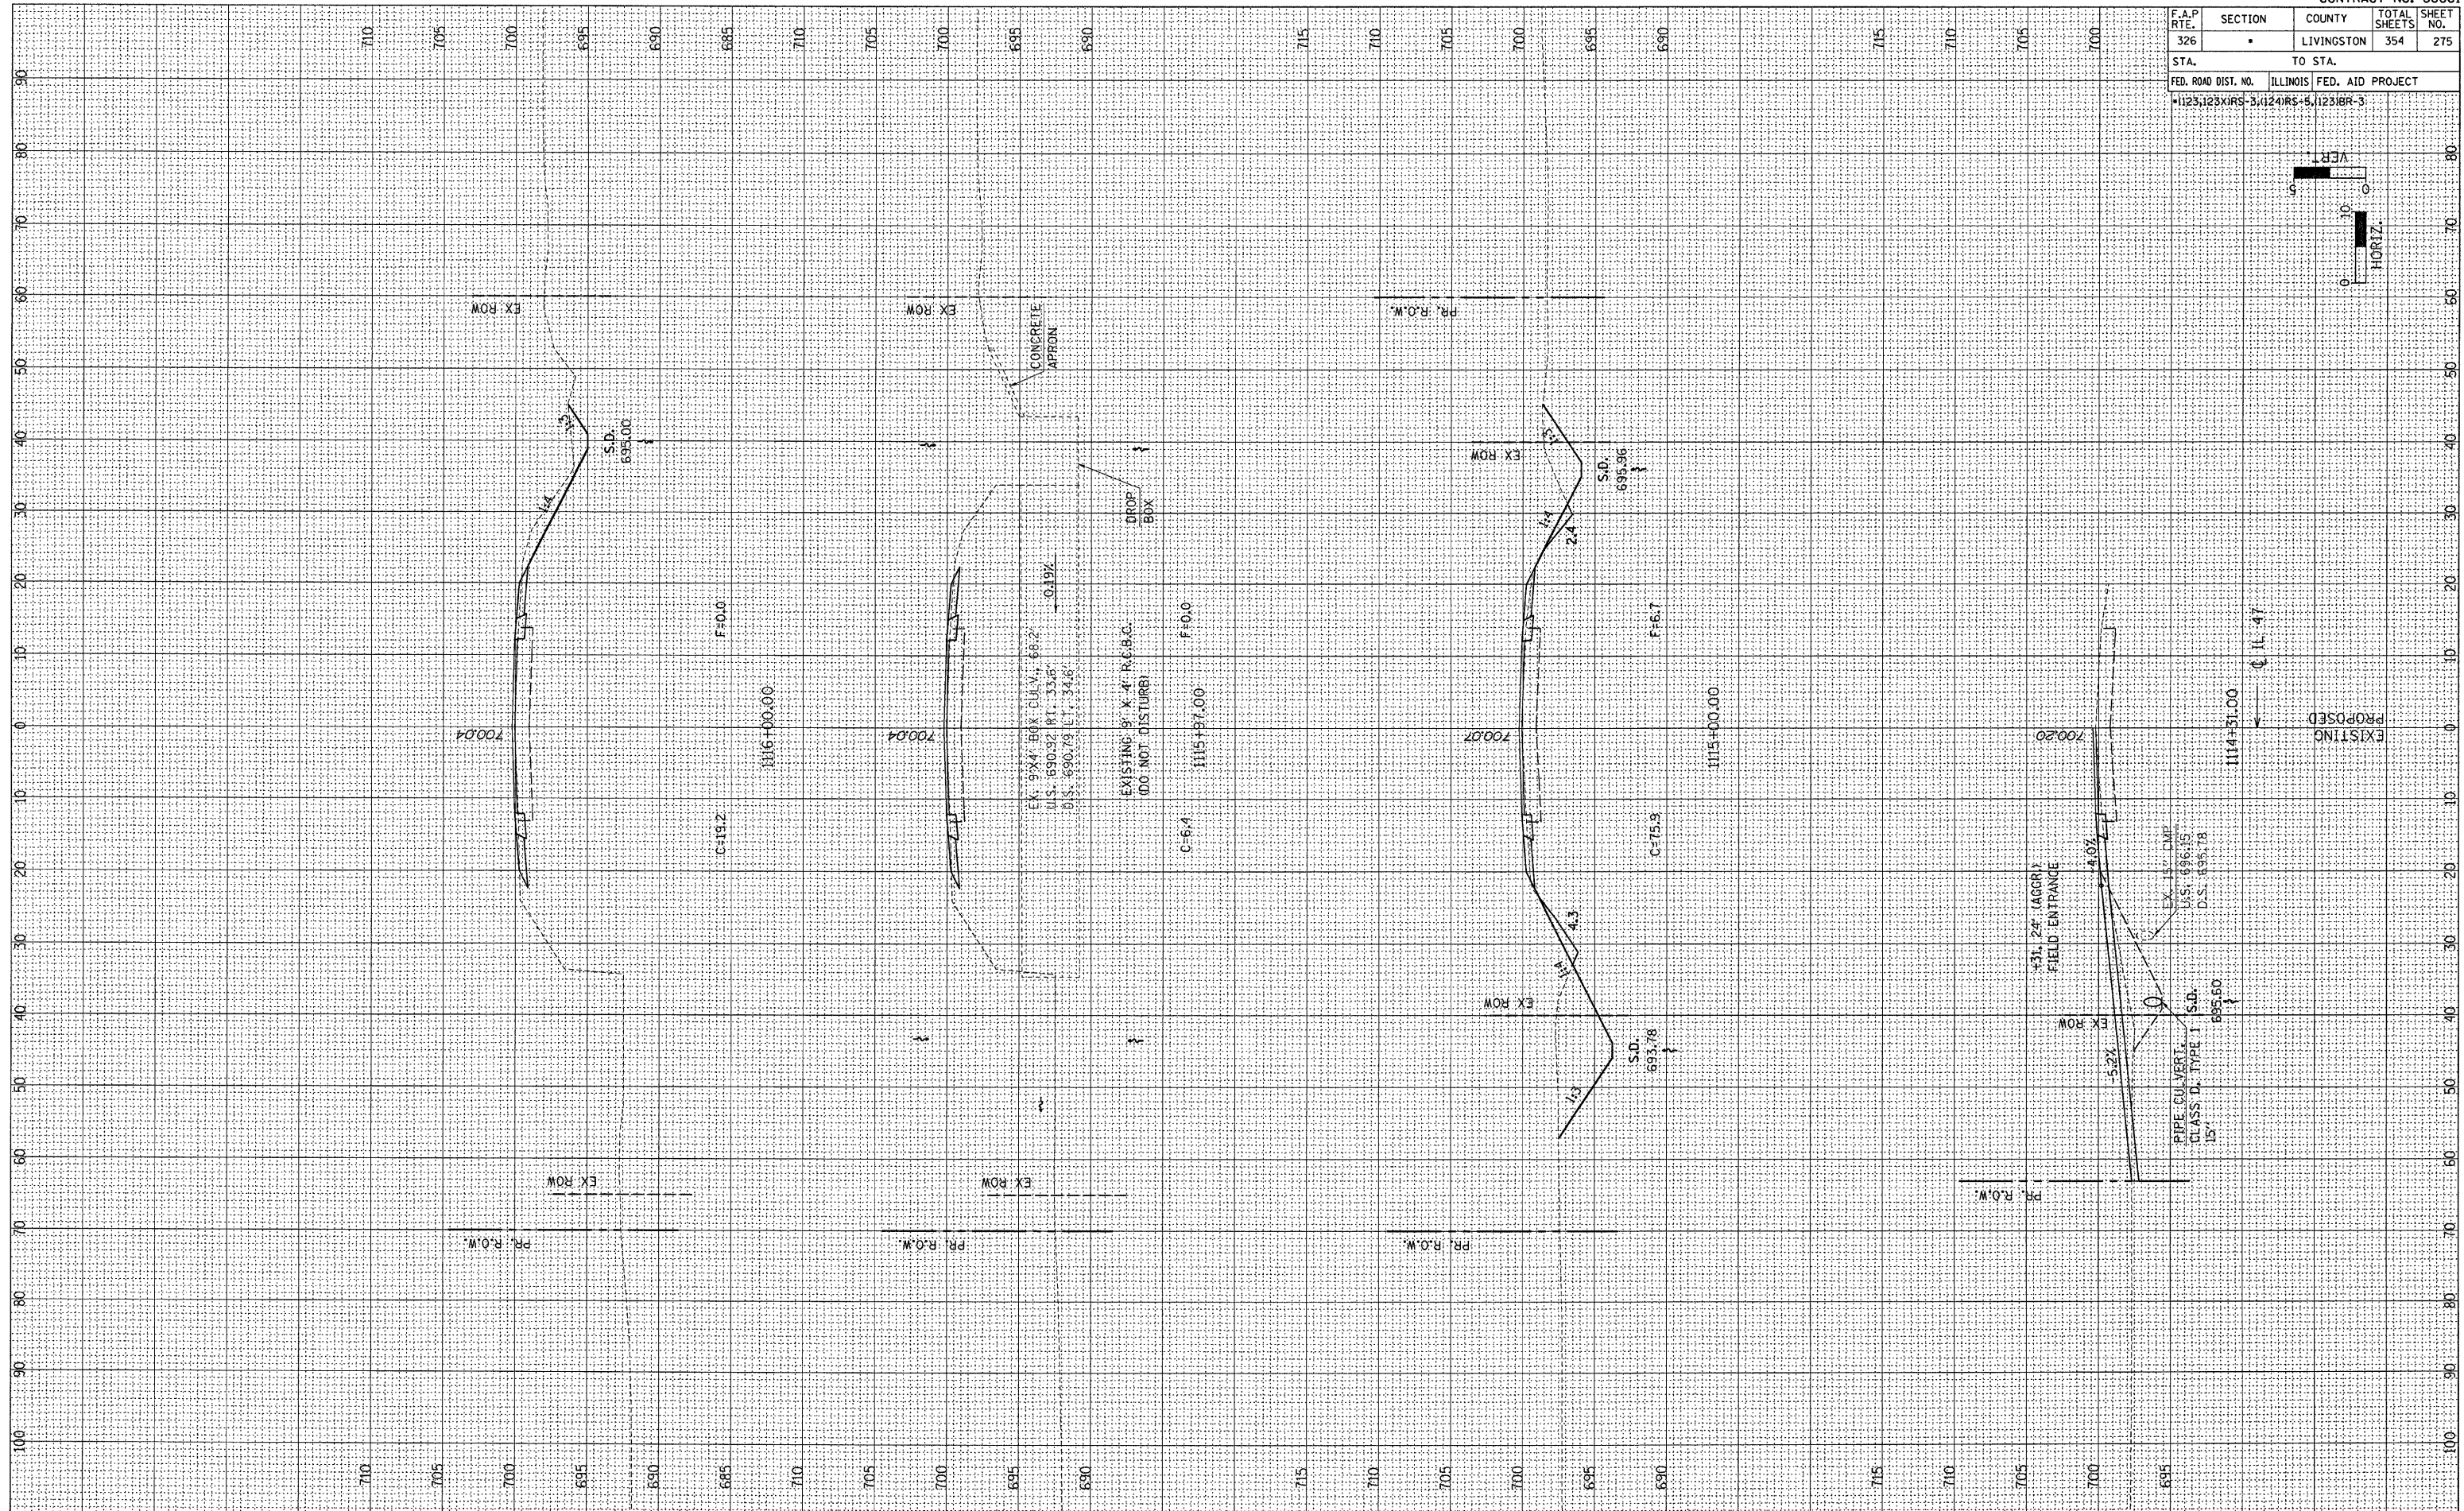


F.A.P. RTE.	SECTION	COUNTY	TOTAL SHEETS	SHEET NO.
326	•	LIVINGSTON	354	275
STA.		TO STA.		
FED. ROAD DIST. NO.		ILLINOIS FED. AID PROJECT		
•1123123X1RS-3,11241RS-5,11231BR-3				

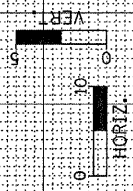

ORIGINAL SURVEY	BY	DATE
REVISIONS		
NOTED		
PLANNED		
TEMPLATE		
AREAS		
CHECKED		
NO.		