
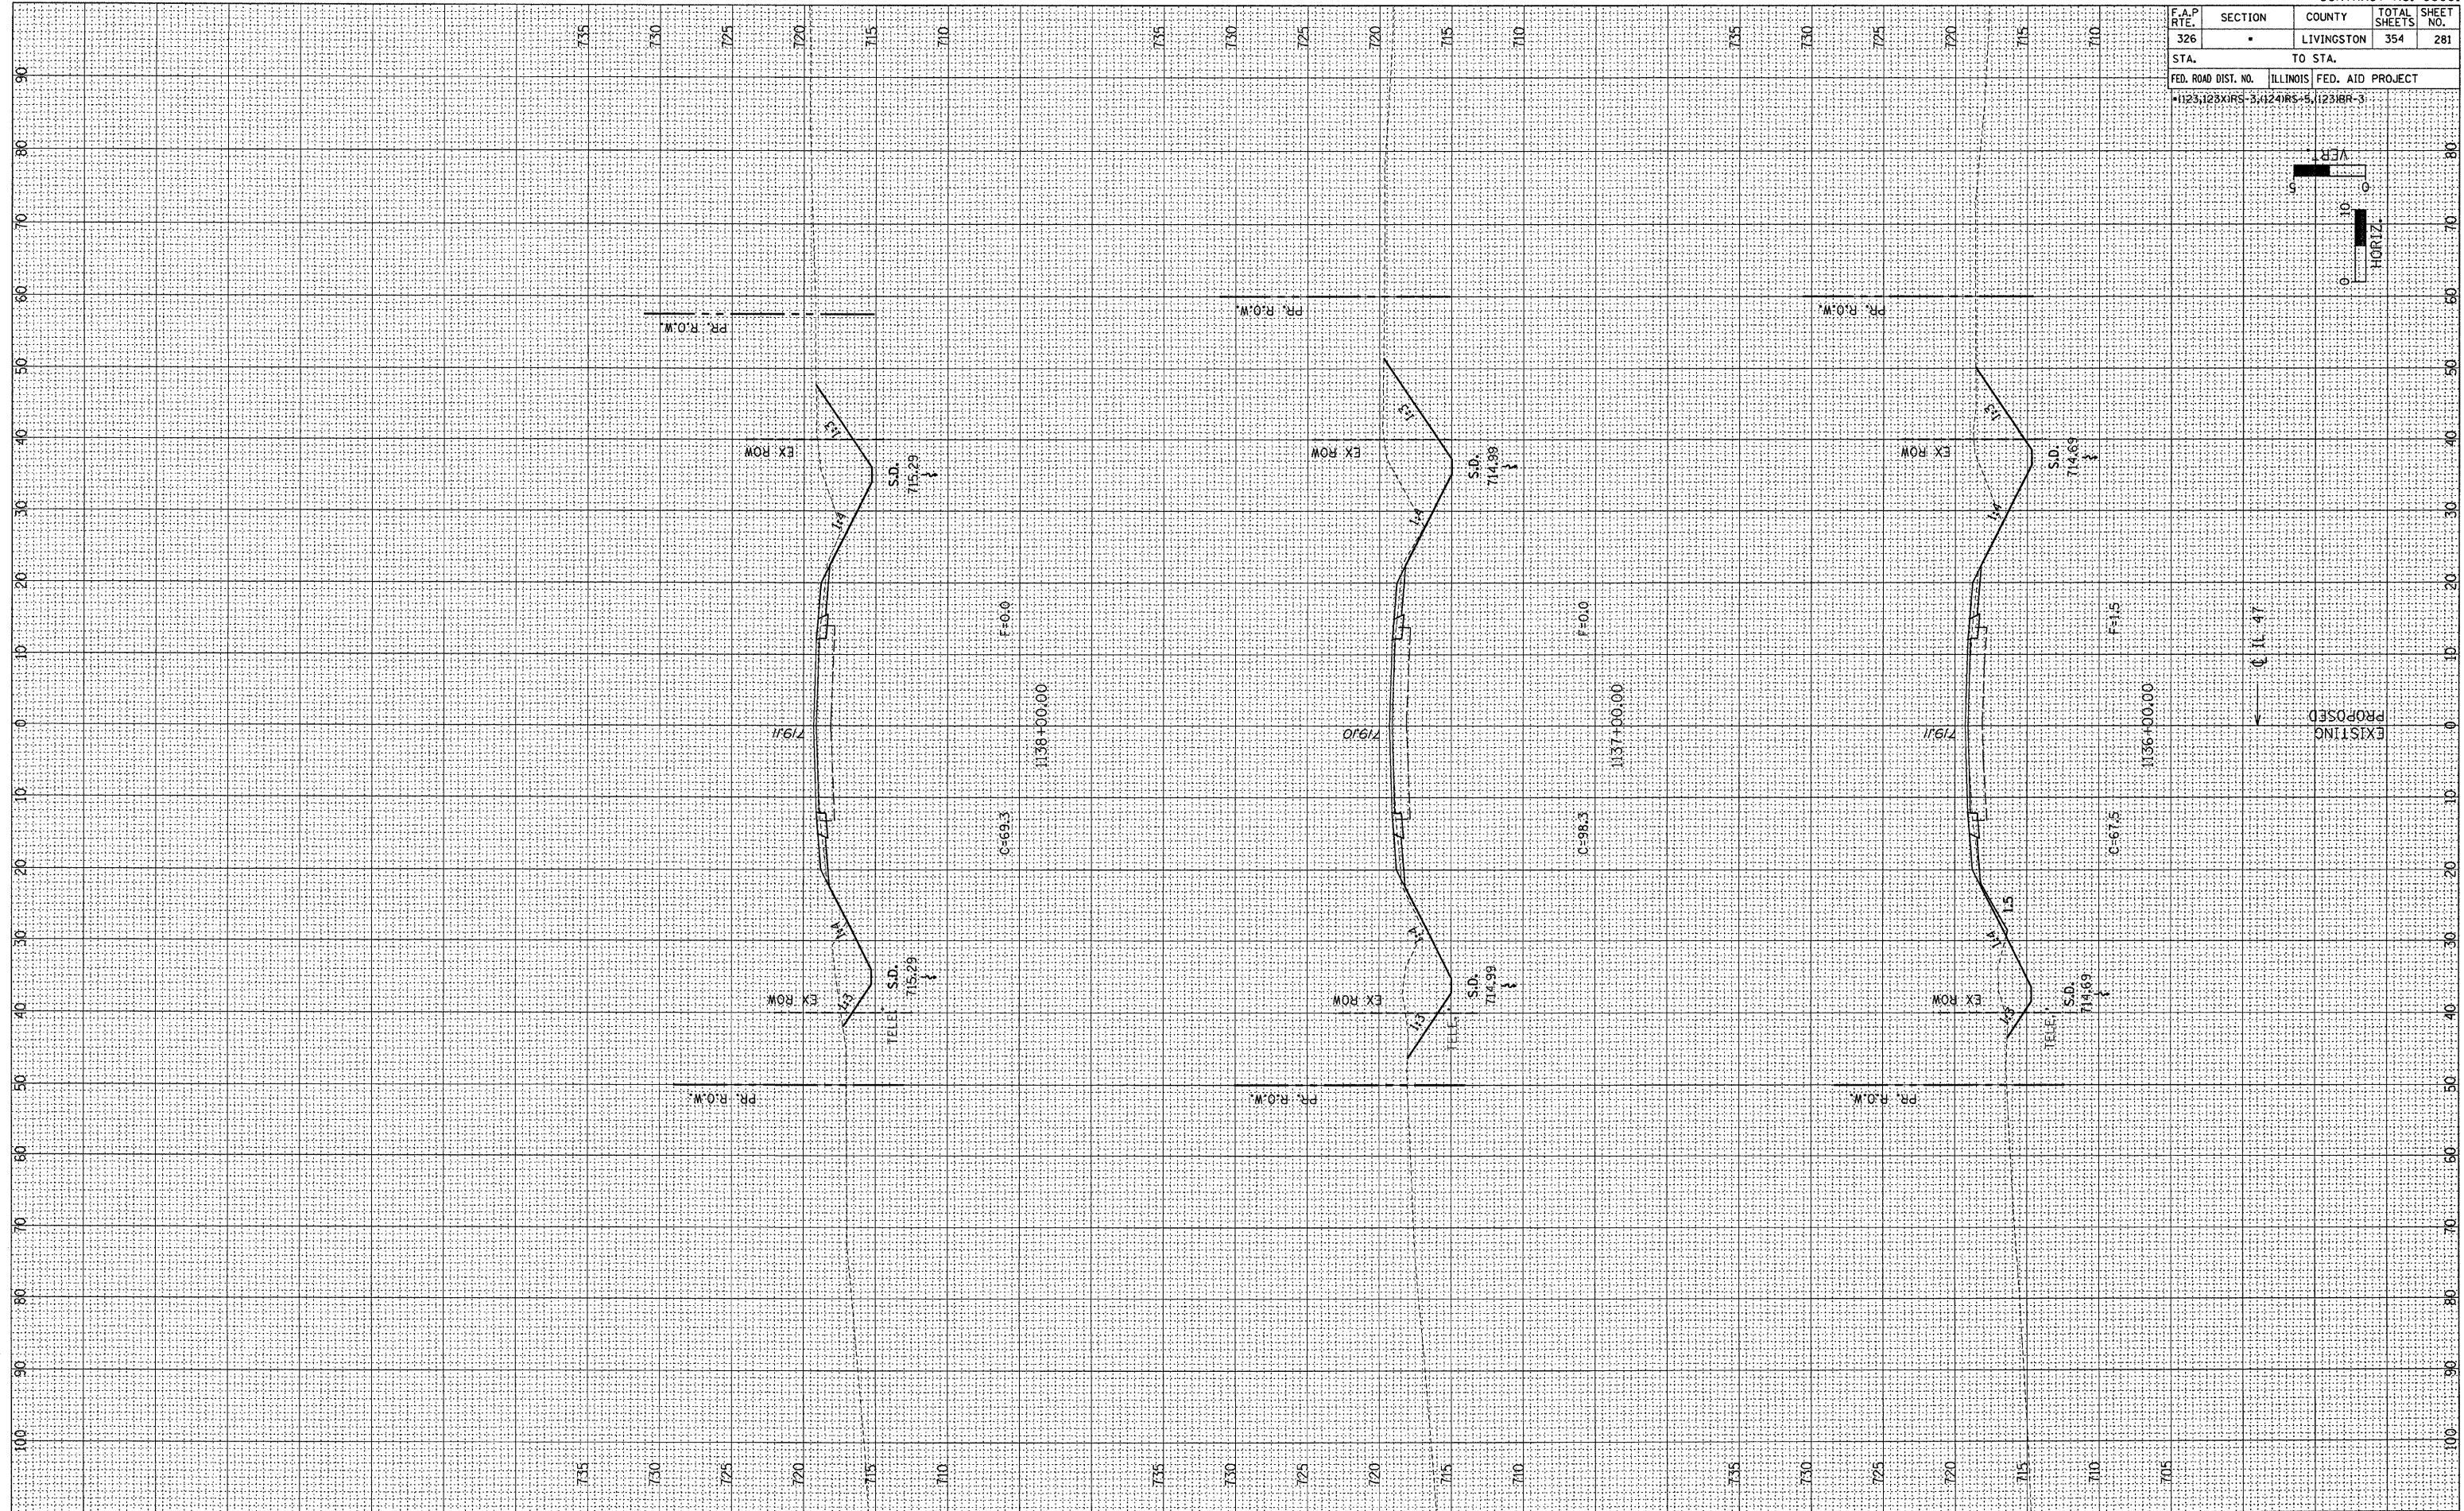


F.A.P. RTE.	SECTION	COUNTY	TOTAL SHEETS	SHEET NO.
326	*	LIVINGSTON	354	281
STA. TO STA.		ILLINOIS FED. AID PROJECT		
FED. ROAD DIST. NO.		•1123,123XIRS-3,1124IRS-5,1123IBR-3		

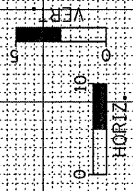

FINAL SURVEY	BY	DATE
SURVEYED		
NOTE BOOK		
NO.		
AREAS CHECKED		

ORIGINAL SURVEY	BY	DATE
SURVEYED		
NOTE BOOK		
NO.		
AREAS CHECKED		