
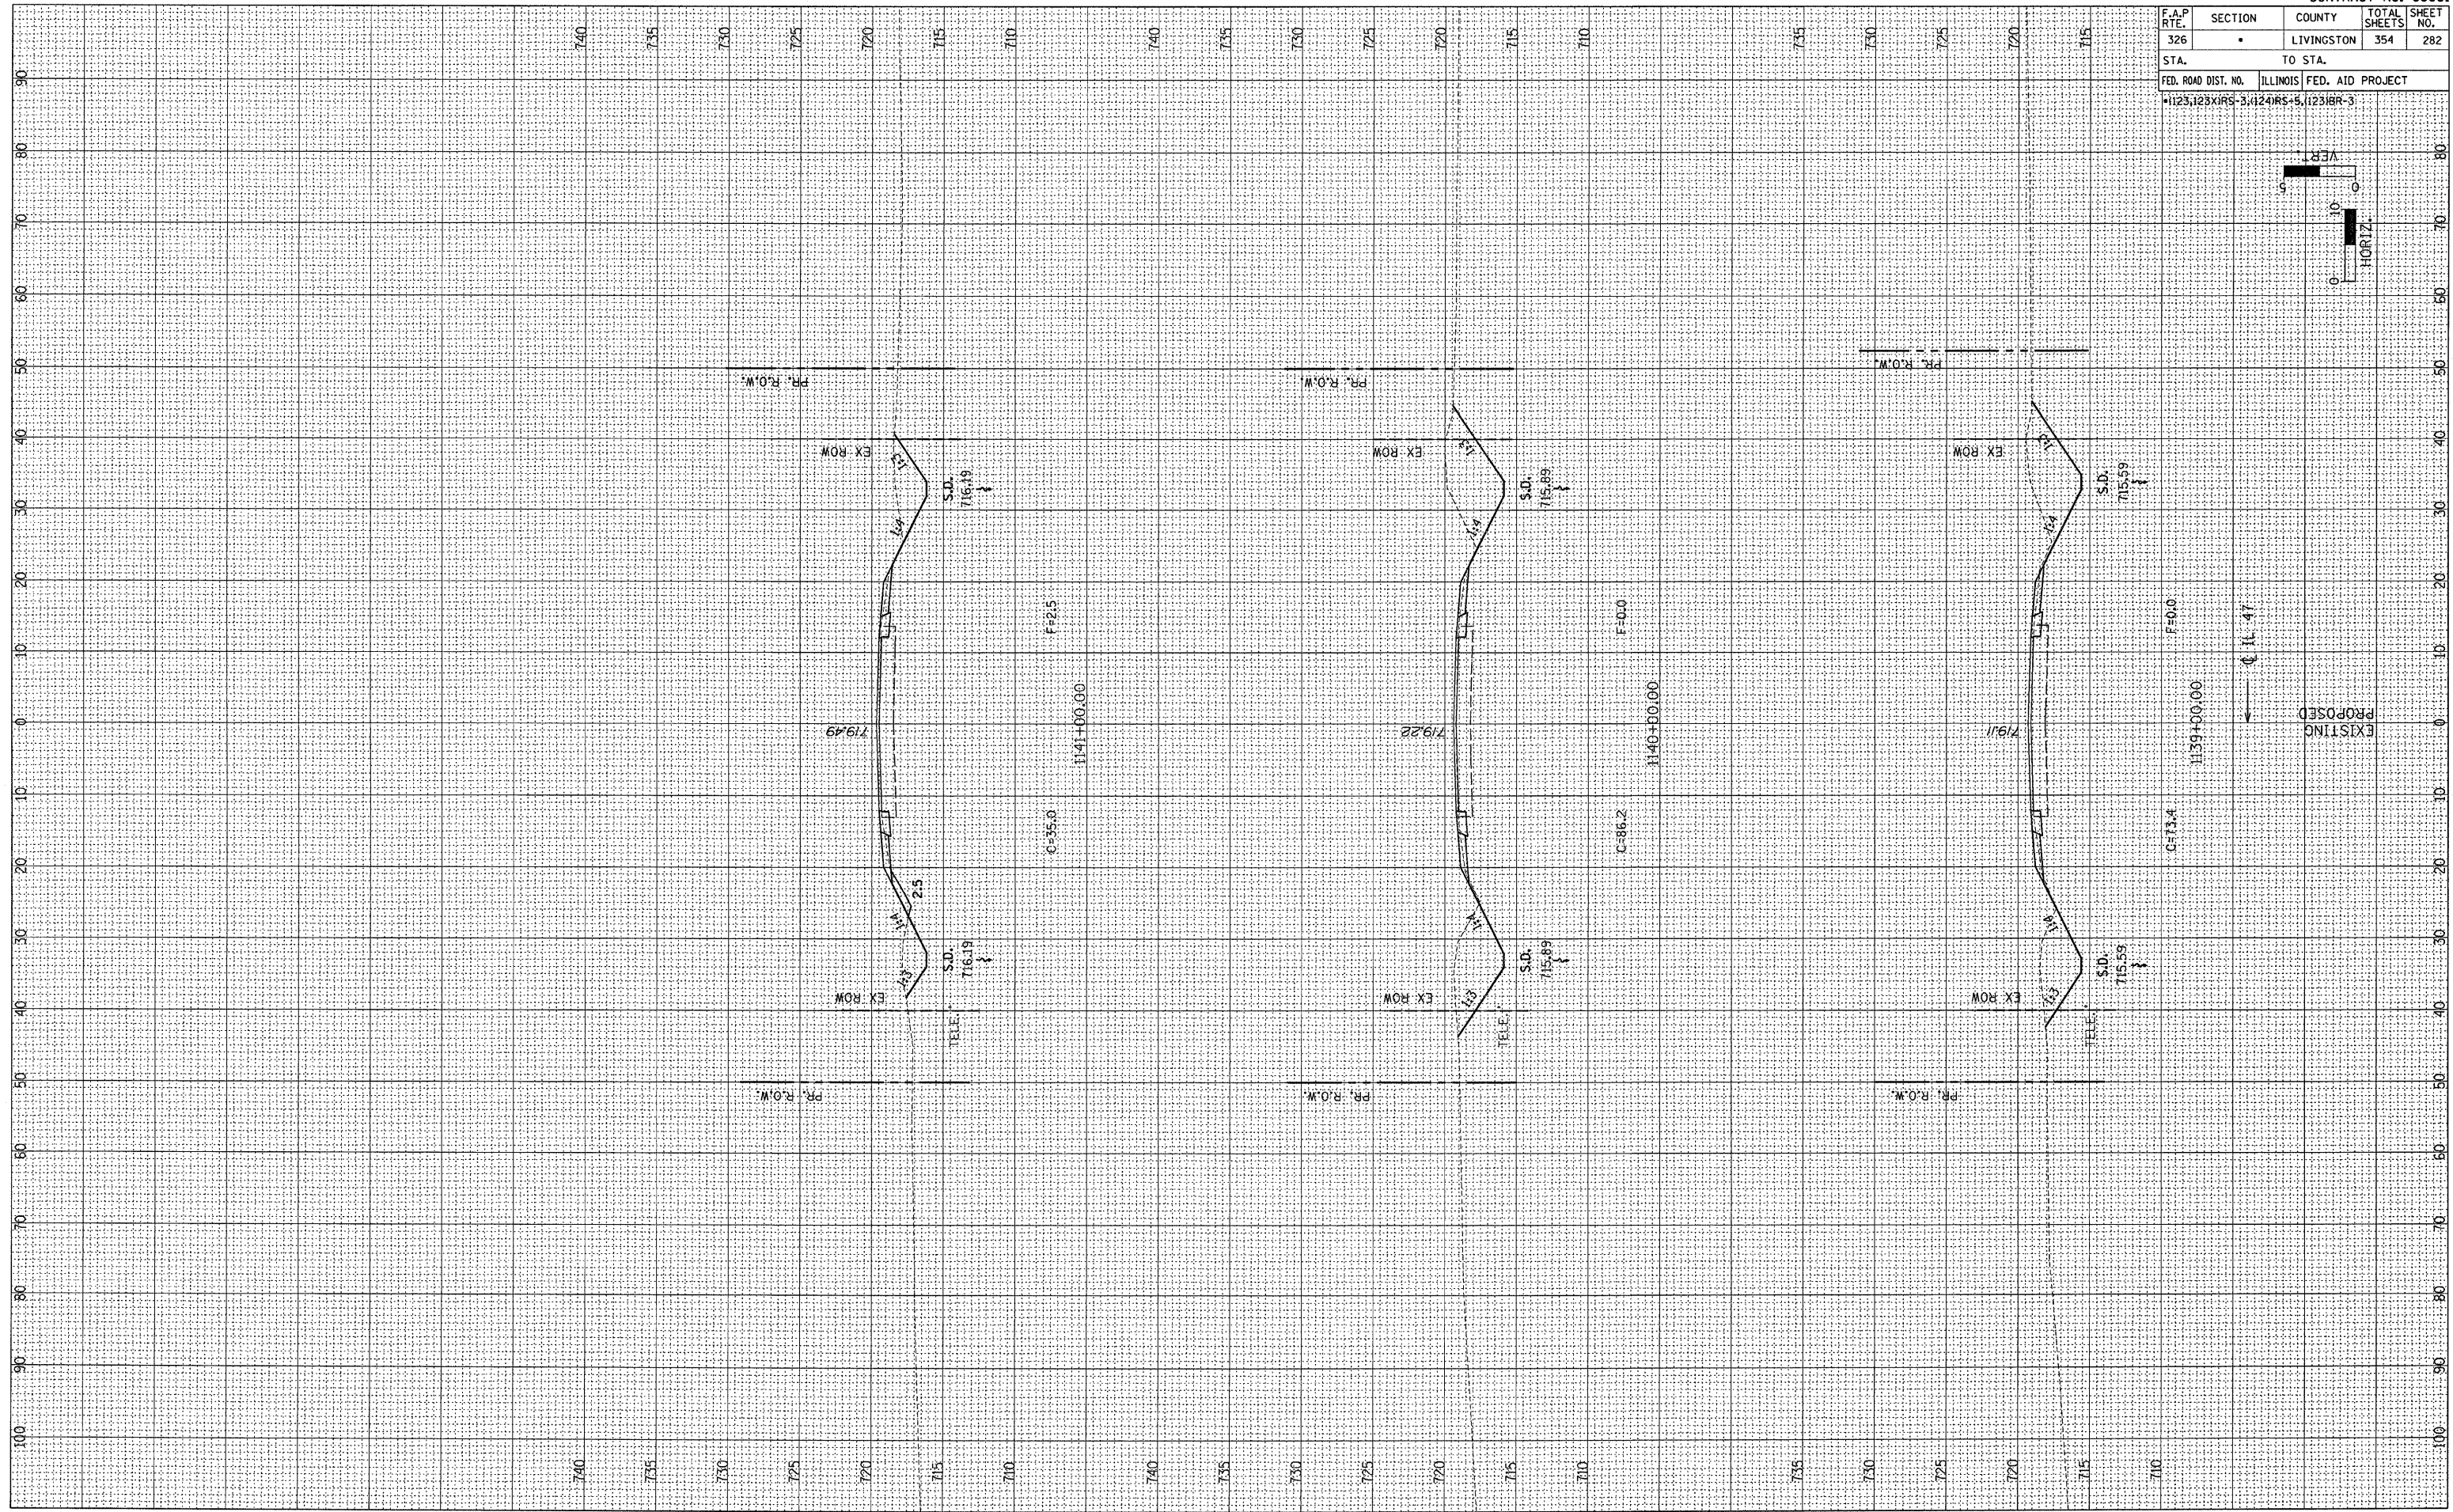


F.A.P. RTE.	SECTION	COUNTY	TOTAL SHEETS	SHEET NO.
326	*	LIVINGSTON	354	282
STA.		TO STA.		
FED. ROAD DIST. NO.	ILLINOIS	FED. AID PROJECT		
*123,123XIRS-3,124IRS-5,123IBR-3				

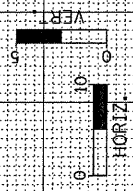

FINAL SURVEY	BY	DATE
REVISED		
NOTE BOOK		
NO.		
AREAS CHECKED		

ORIGINAL SURVEY	BY	DATE
REVISED		
NOTE BOOK		
NO.		
AREAS CHECKED		