
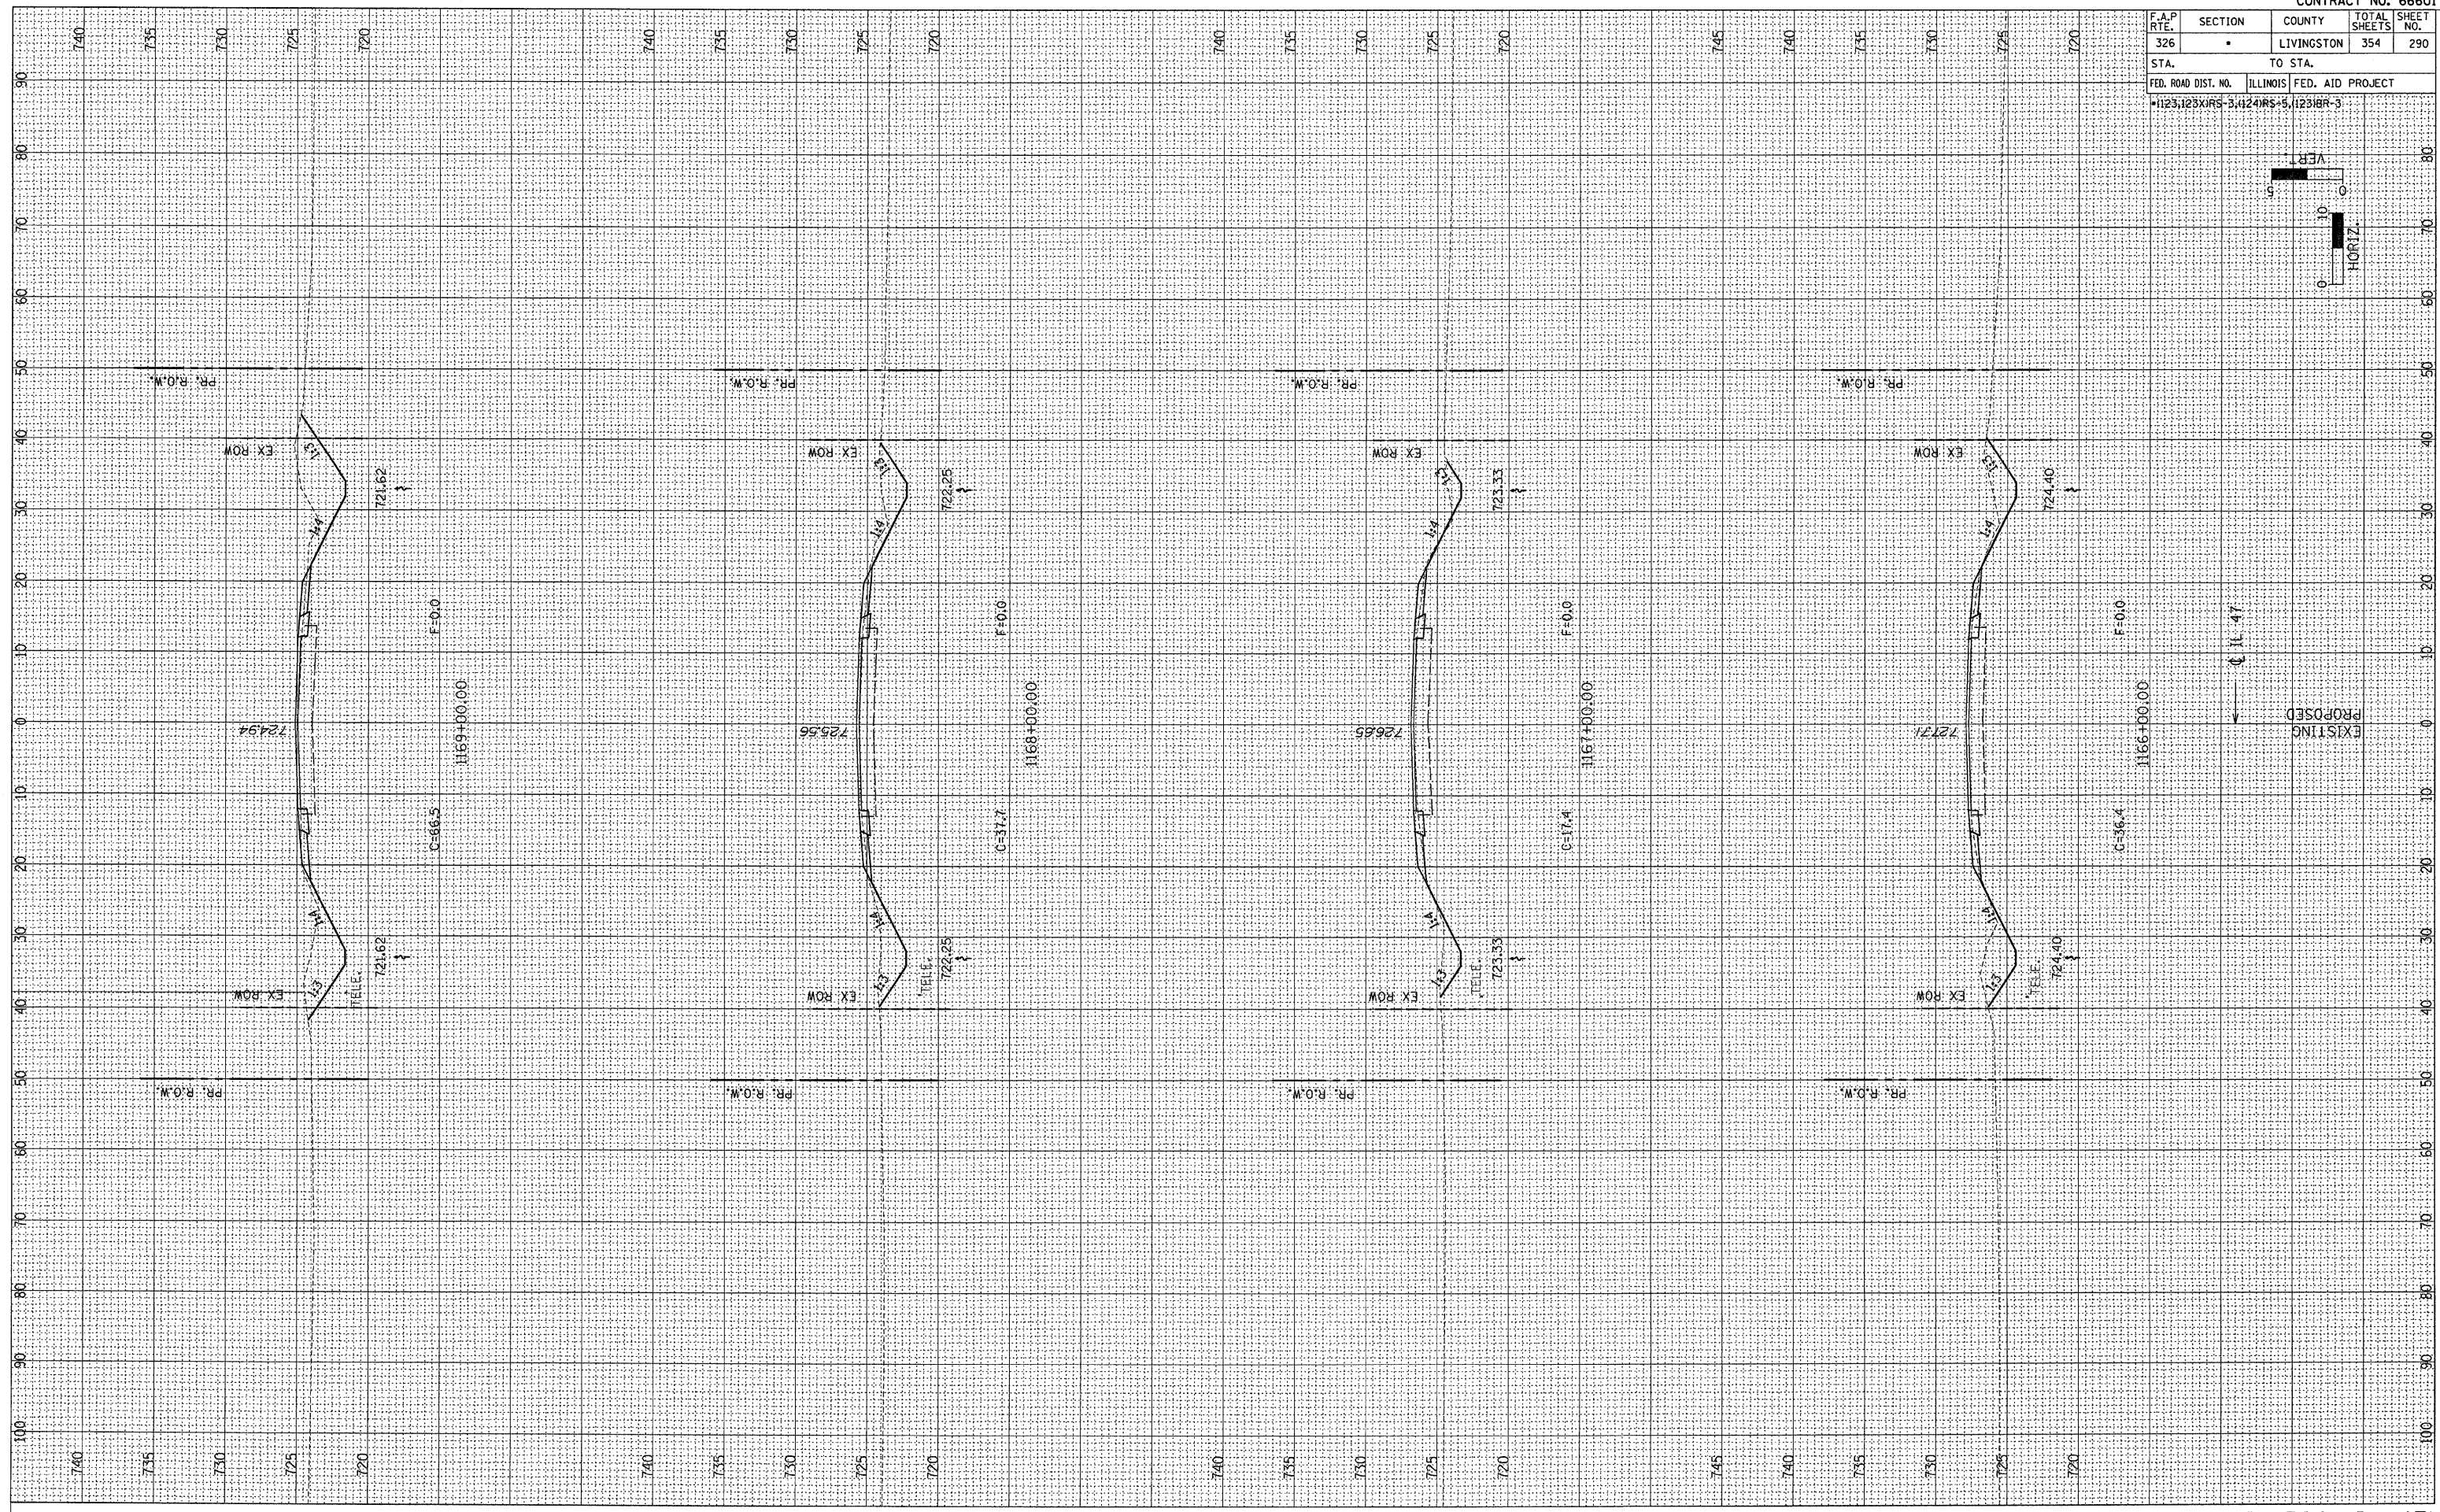


F.A.P. RTE.	SECTION	COUNTY	TOTAL SHEETS	SHEET NO.
326	*	LIVINGSTON	354	290
STA.		TO STA.		
FED. ROAD DIST. NO.		ILLINOIS FED. AID PROJECT		
1123,125XRS-3,124RS-5,1231BR-3				

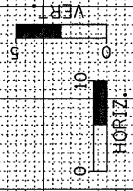

EXISTING
PROPOSED

11.47

C=66.5

1169+00.00

C=31.7

1168+00.00

C=17.4

1167+00.00

C=66.4

1166+00.00

FINAL SURVEY	BY	DATE
REVISED		
NOTE BOOK		
NO.		

ORIGINAL SURVEY	BY	DATE
REVISED		
NOTE BOOK		
NO.		