
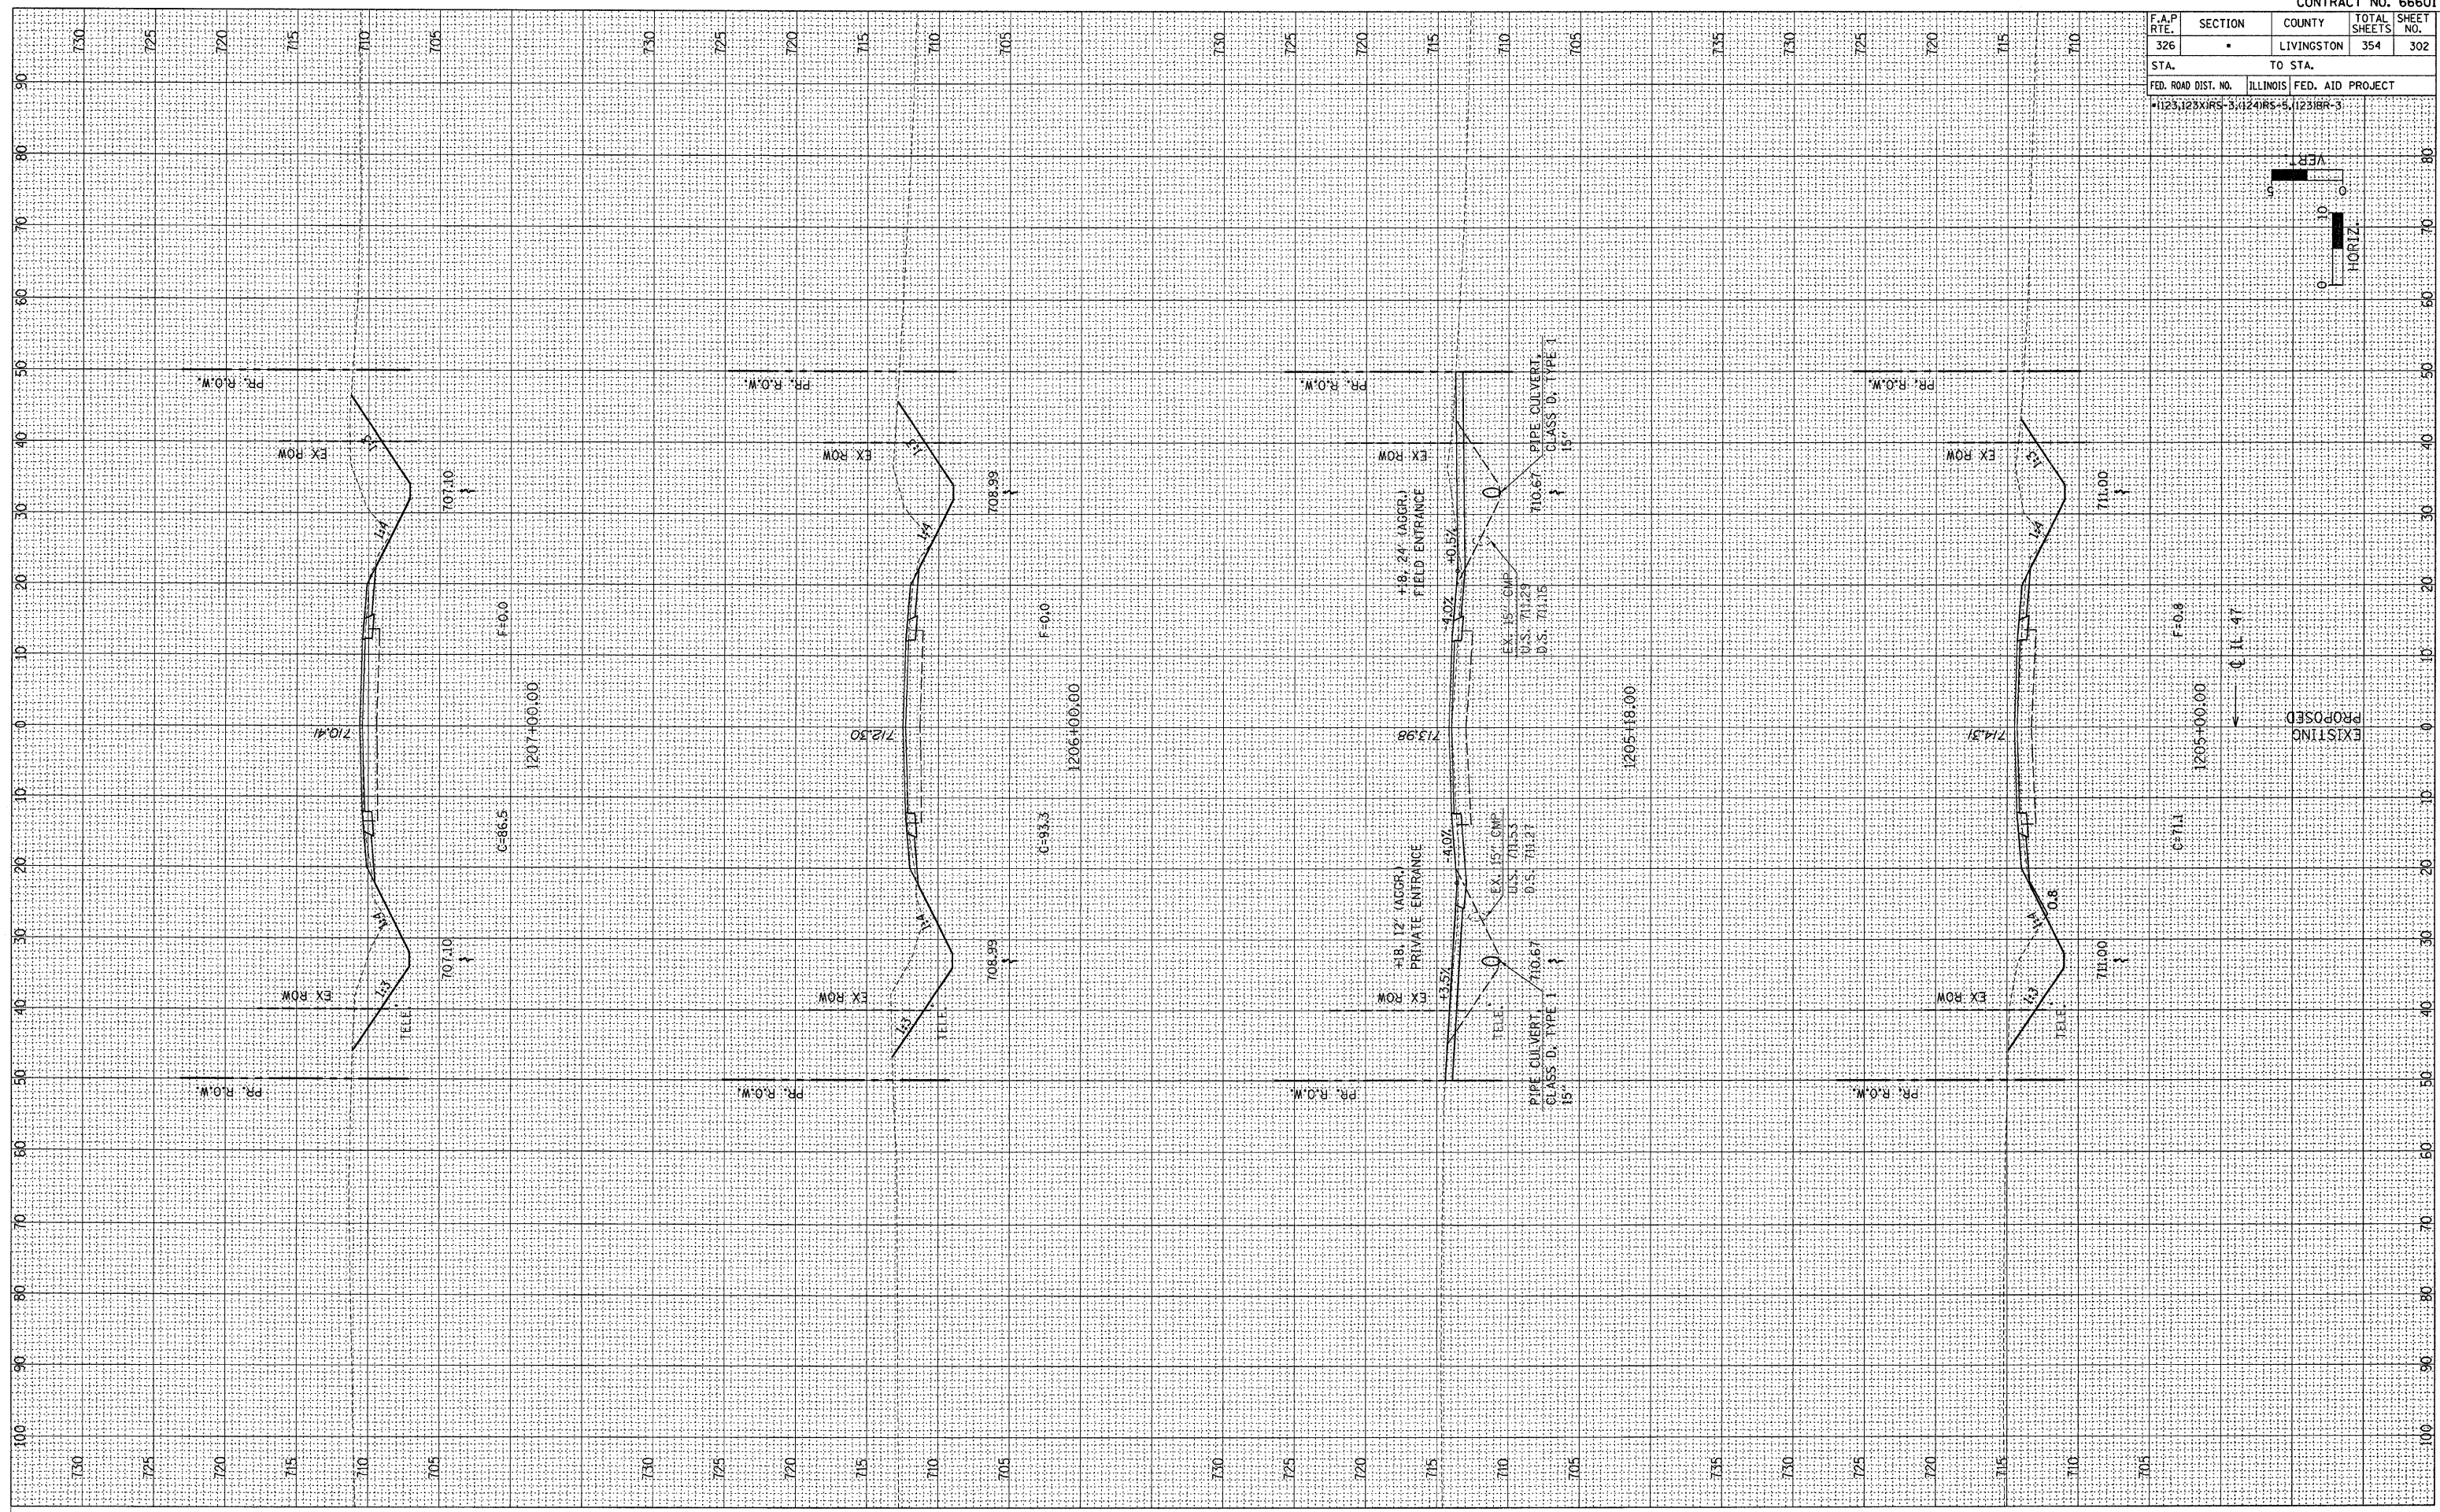


F.A.P. RTE.	SECTION	COUNTY	TOTAL SHEETS	SHEET NO.
326	*	LIVINGSTON	354	302
STA.		TO STA.		
FED. ROAD DIST. NO.		ILLINOIS FED. AID PROJECT		
*123123XIR5-3;124IR5-5;1231BR-3				

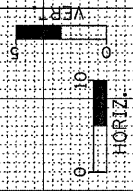

FINAL SURVEY	BY	DATE
SURVEYED		
NOTE BOOK		
PLANNED		
AREAS CHECKED		
NO.		

ORIGINAL SURVEY	BY	DATE
SURVEYED		
NOTE BOOK		
PLANNED		
AREAS CHECKED		
NO.		