


| | | | | |
|---------------------|---------|----------------------------------|------------------|---------------|
| F.A.P. RTE. 326 | SECTION | COUNTY LIVINGSTON | TOTAL SHEETS 354 | SHEET NO. 318 |
| STA. TO STA. | | ILLINOIS FED. AID PROJECT | | |
| FED. ROAD DIST. NO. | | 1123123XJRS-3(124)RS-5, 1231BR-3 | | |

| | | | |
|------|----|-----------------|---------|
| DATE | BY | ORIGINAL SURVEY | JRMETER |
| | | NOTED | |
| | | PLOTTED | |
| | | TEMPLATE | |
| | | AREAS | |
| | | NOTED | |
| | | AREAS | |
| | | CHECKED | |
| | | NO. | |

| | | | |
|------|----|-----------------|---------|
| DATE | BY | ORIGINAL SURVEY | JRMETER |
| | | NOTED | |
| | | PLOTTED | |
| | | TEMPLATE | |
| | | AREAS | |
| | | NOTED | |
| | | AREAS | |
| | | CHECKED | |
| | | NO. | |

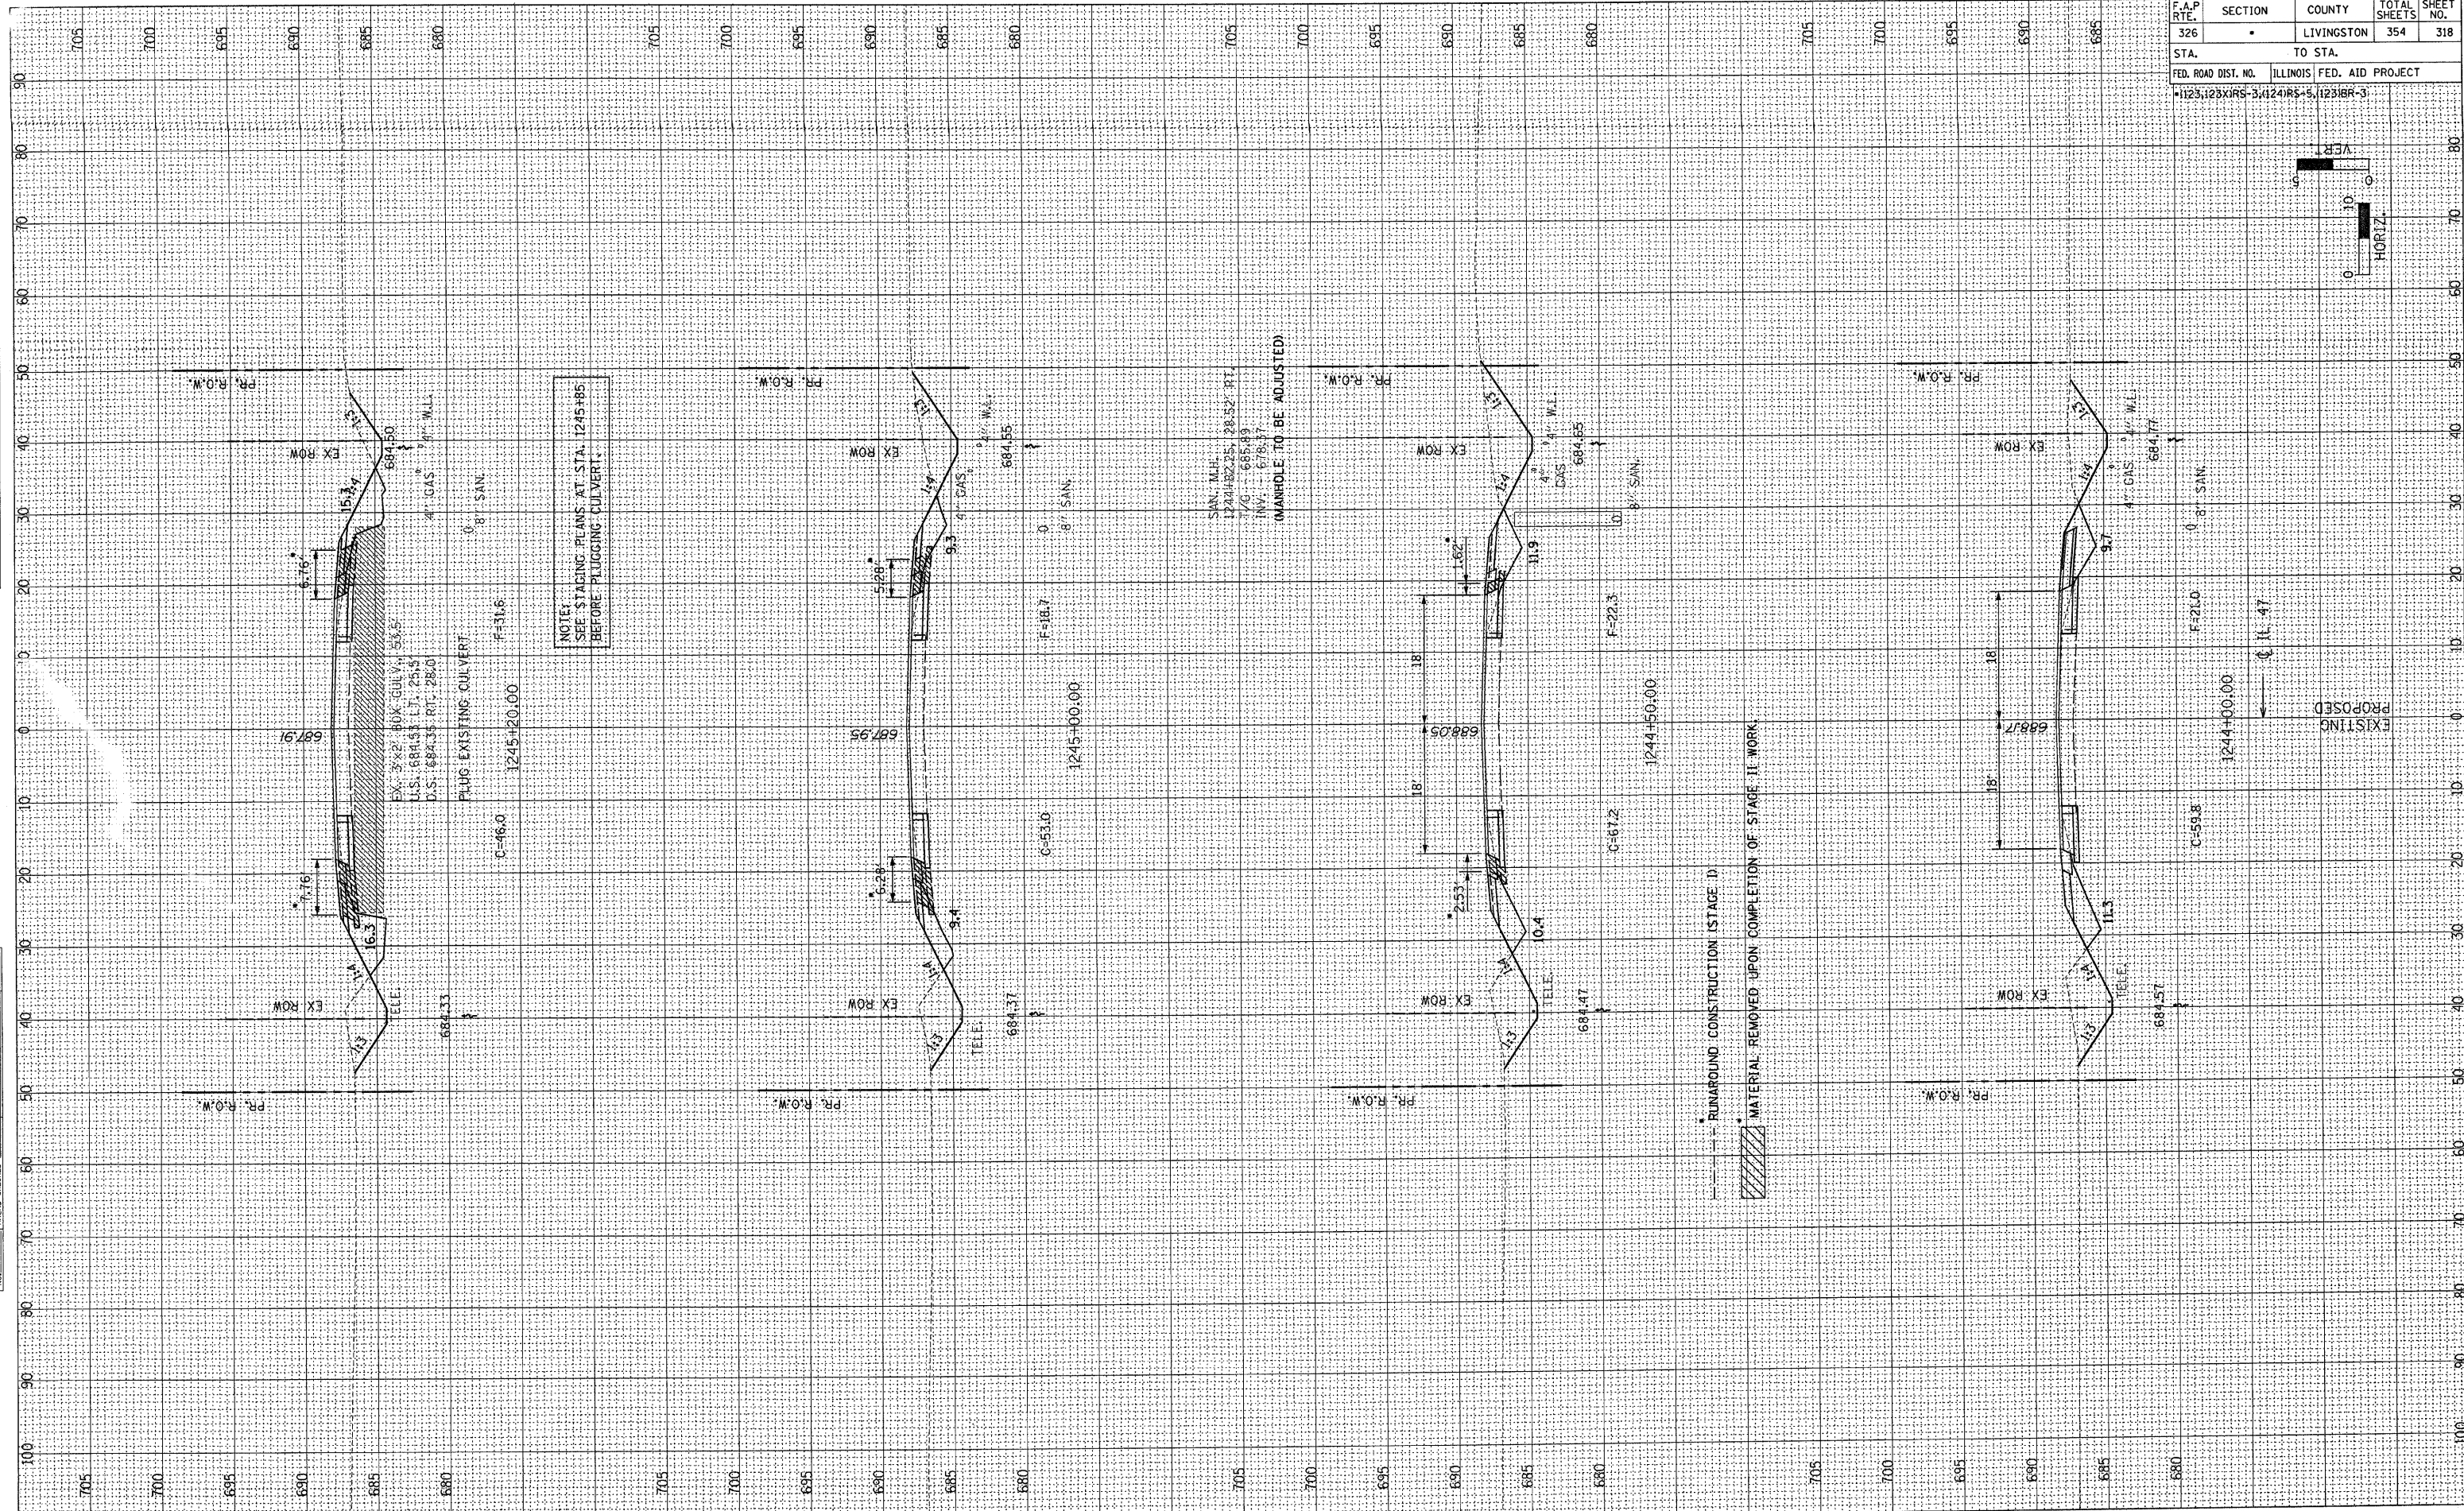

NOTE:
SEE STAGING PLANS AT STA. 1245+85
BEFORE PLUGGING CULVERT.

--- RUMROUND CONSTRUCTION (STAGE I)
 MATERIAL REMOVED UPON COMPLETION OF STAGE II WORK

EXISTING
 PROPOSED

