

F.A.P. RTE.	SECTION	COUNTY	TOTAL SHEETS	SHEET NO.
326		LIVINGSTON	354	352
STA.		TO STA.		
FED. ROAD DIST. NO.		ILLINOIS FED. AID PROJECT		
*(123,123X)RS-3, (124)RS-5, (123)BR-3				

# FOR INFORMATION ONLY

# 47

**SO-DEEP**  
 Utility Engineering Company  
 807 South Avenue  
 Manassas Park, VA 20111  
 703.861.6005


Designated By: C.C.  
 Drafted By: B.W.S.  
 Checked By: R.G.B.  
 Date: 8-24-2007

**SIMB024**

STATE OF ILLINOIS  
 RONALD G. BRIGHT  
 35-3157  
 ST. JACOB  
 ILLINOIS  
 PROFESSIONAL LAND SURVEYOR

I, RONALD G. BRIGHT, CERTIFY TO THE ILLINOIS DEPARTMENT OF TRANSPORTATION THAT TO THE BEST OF MY KNOWLEDGE AND BELIEF, THE UTILITY INFORMATION DEPICTED BY SO-DEEP ON THIS PLAN SHEET WAS OBTAINED AND COMPILED UNDER MY DIRECT SUPERVISION USING ACCEPTED PRACTICES AND PROCEDURES.

DATE: \_\_\_\_\_

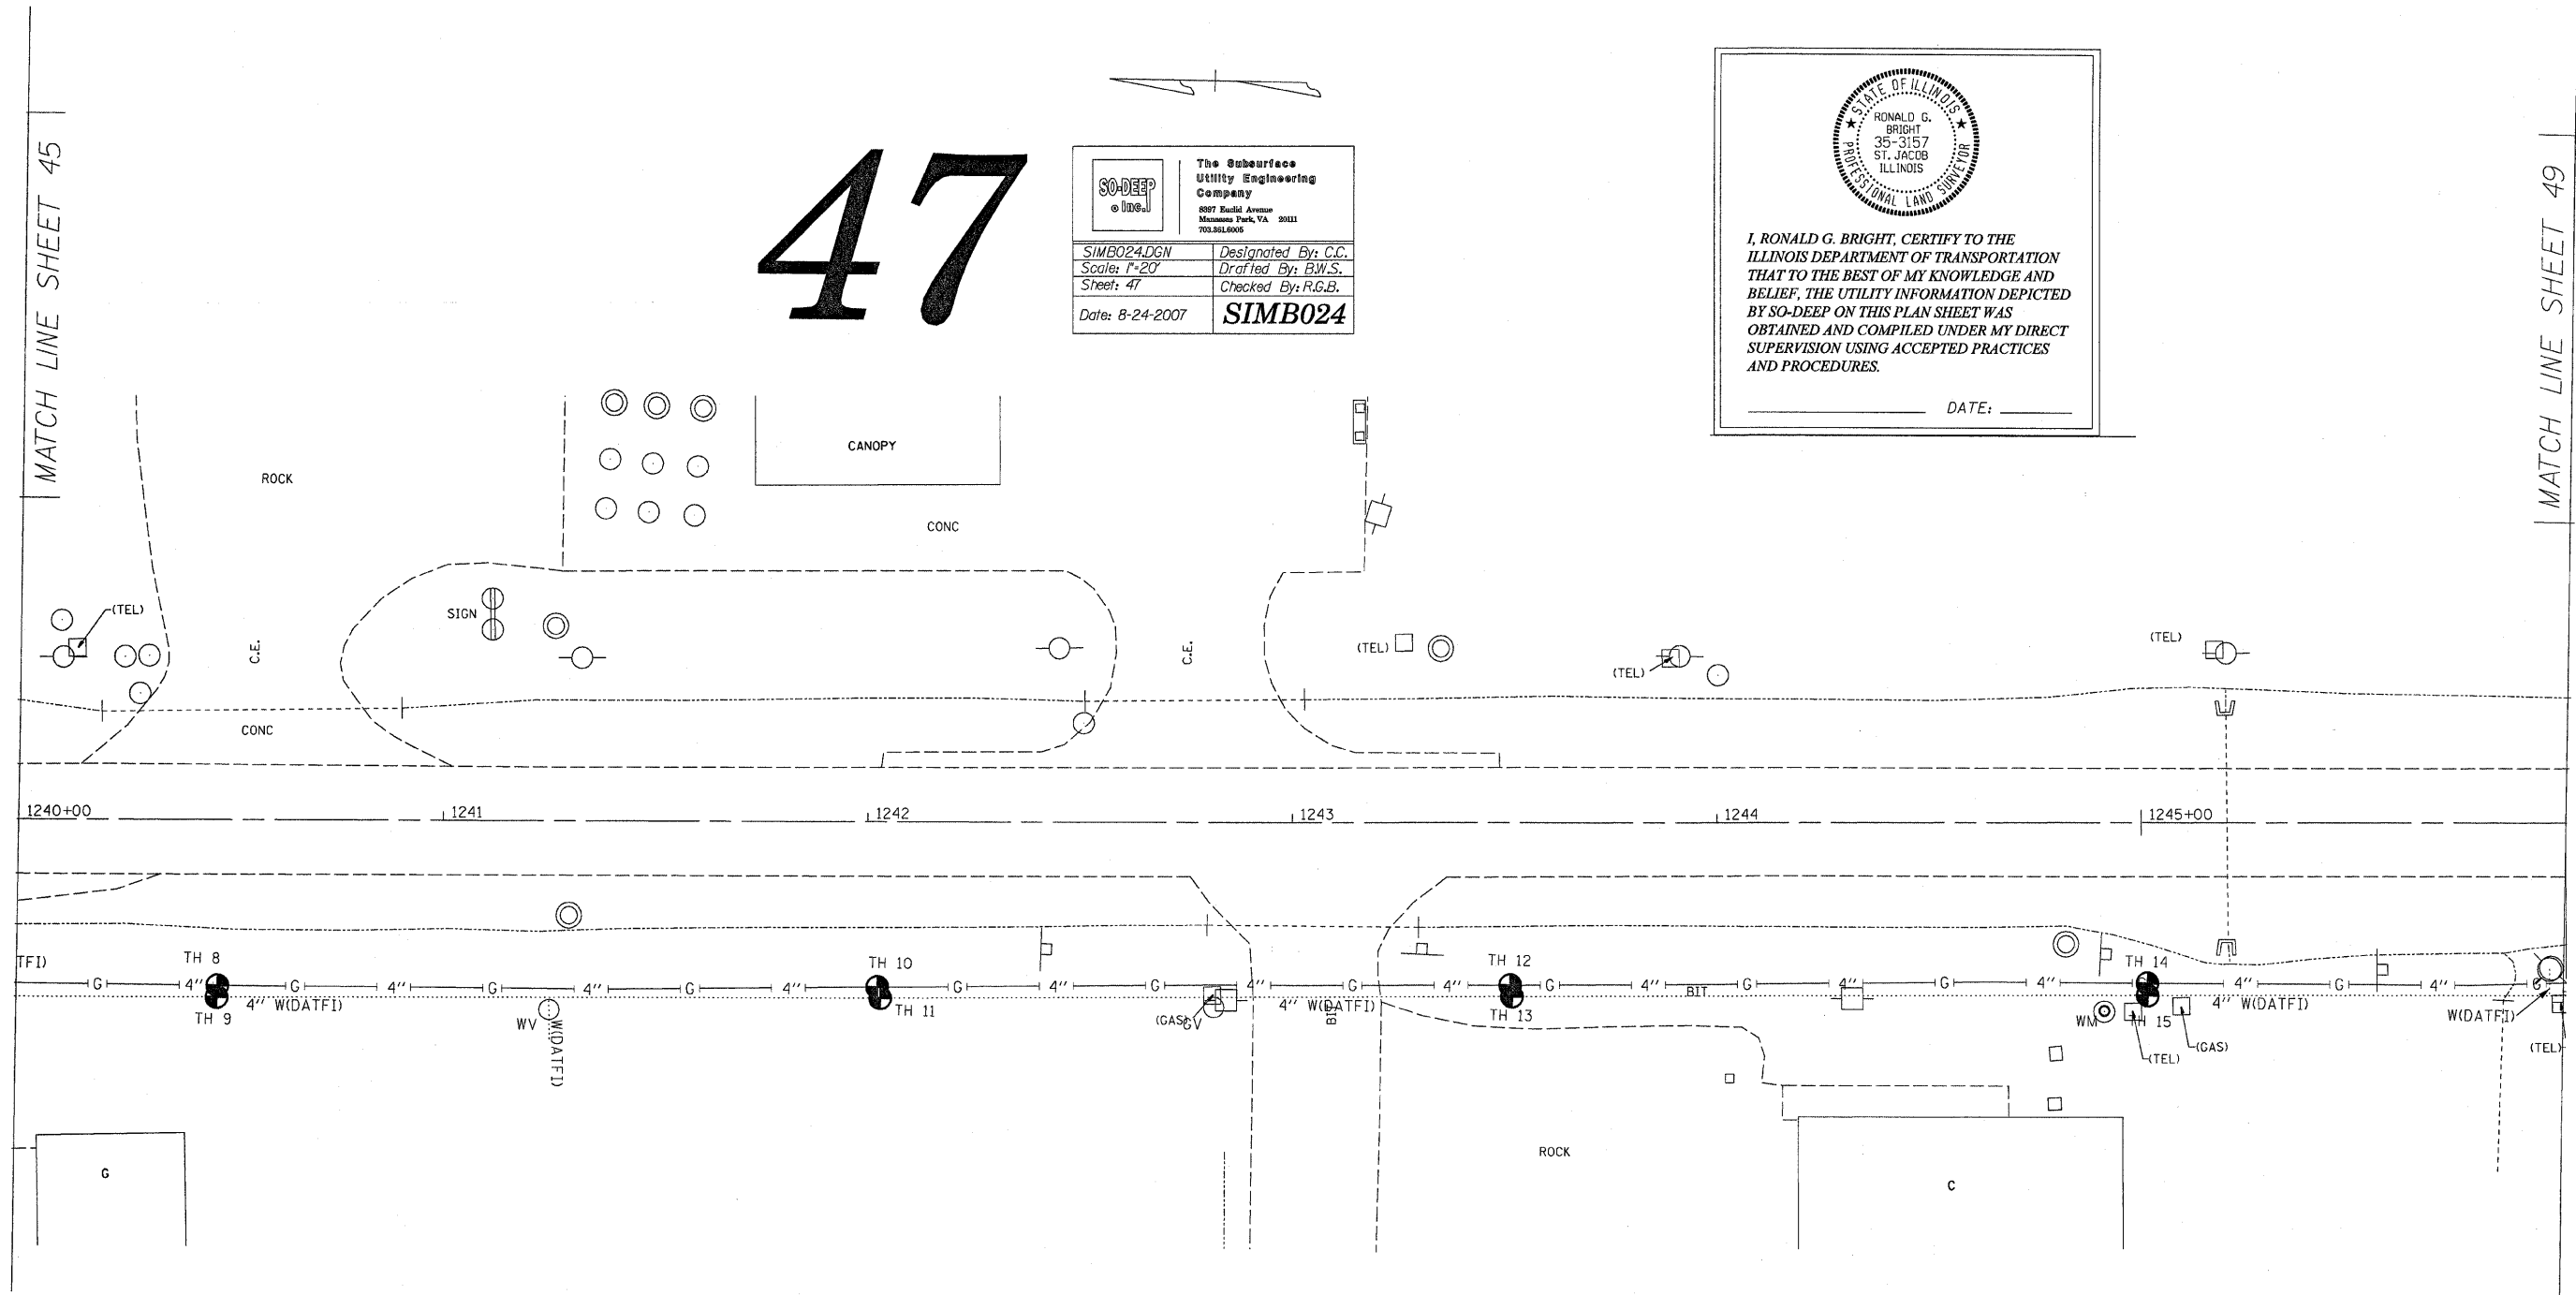

PLOT DATE = Dec 18, 2007 - 11:36:33 AM  
 FILE NAME = c:\projects\exp26\90\consult\1\so-deep\simb024.dgn  
 USER NAME = schmeiners

REVISIONS	
NAME	DATE

ILLINOIS DEPARTMENT OF TRANSPORTATION

## SUBSURFACE UTILITY EXPLORATION

SCALE: VERT. \_\_\_\_\_  
 HORIZ. \_\_\_\_\_

DATE \_\_\_\_\_ DRAWN BY \_\_\_\_\_  
 CHECKED BY \_\_\_\_\_