

F.A.P. RTE.	SECTION	COUNTY	TOTAL SHEETS	SHEET NO.
326	.	LIVINGSTON	354	353
STA.		TO STA.		
FED. ROAD DIST. NO.	ILLINOIS	FED. AID PROJECT		
*(123,123X)RS-3, (124)RS-5, (123)BR-3				

FOR INFORMATION ONLY

49


SO-DEEP
 The Subsurface Utility Engineering Company
 5897 Euclid Avenue
 Manassas Park, VA 20111
 703.361.6005

Designated By: C.C.
 Drafted By: B.W.S.
 Checked By: R.G.B.
 Date: 8-24-2007
SIMB024



I, RONALD G. BRIGHT, CERTIFY TO THE ILLINOIS DEPARTMENT OF TRANSPORTATION THAT TO THE BEST OF MY KNOWLEDGE AND BELIEF, THE UTILITY INFORMATION DEPICTED BY SO-DEEP ON THIS PLAN SHEET WAS OBTAINED AND COMPILED UNDER MY DIRECT SUPERVISION USING ACCEPTED PRACTICES AND PROCEDURES.

DATE: _____

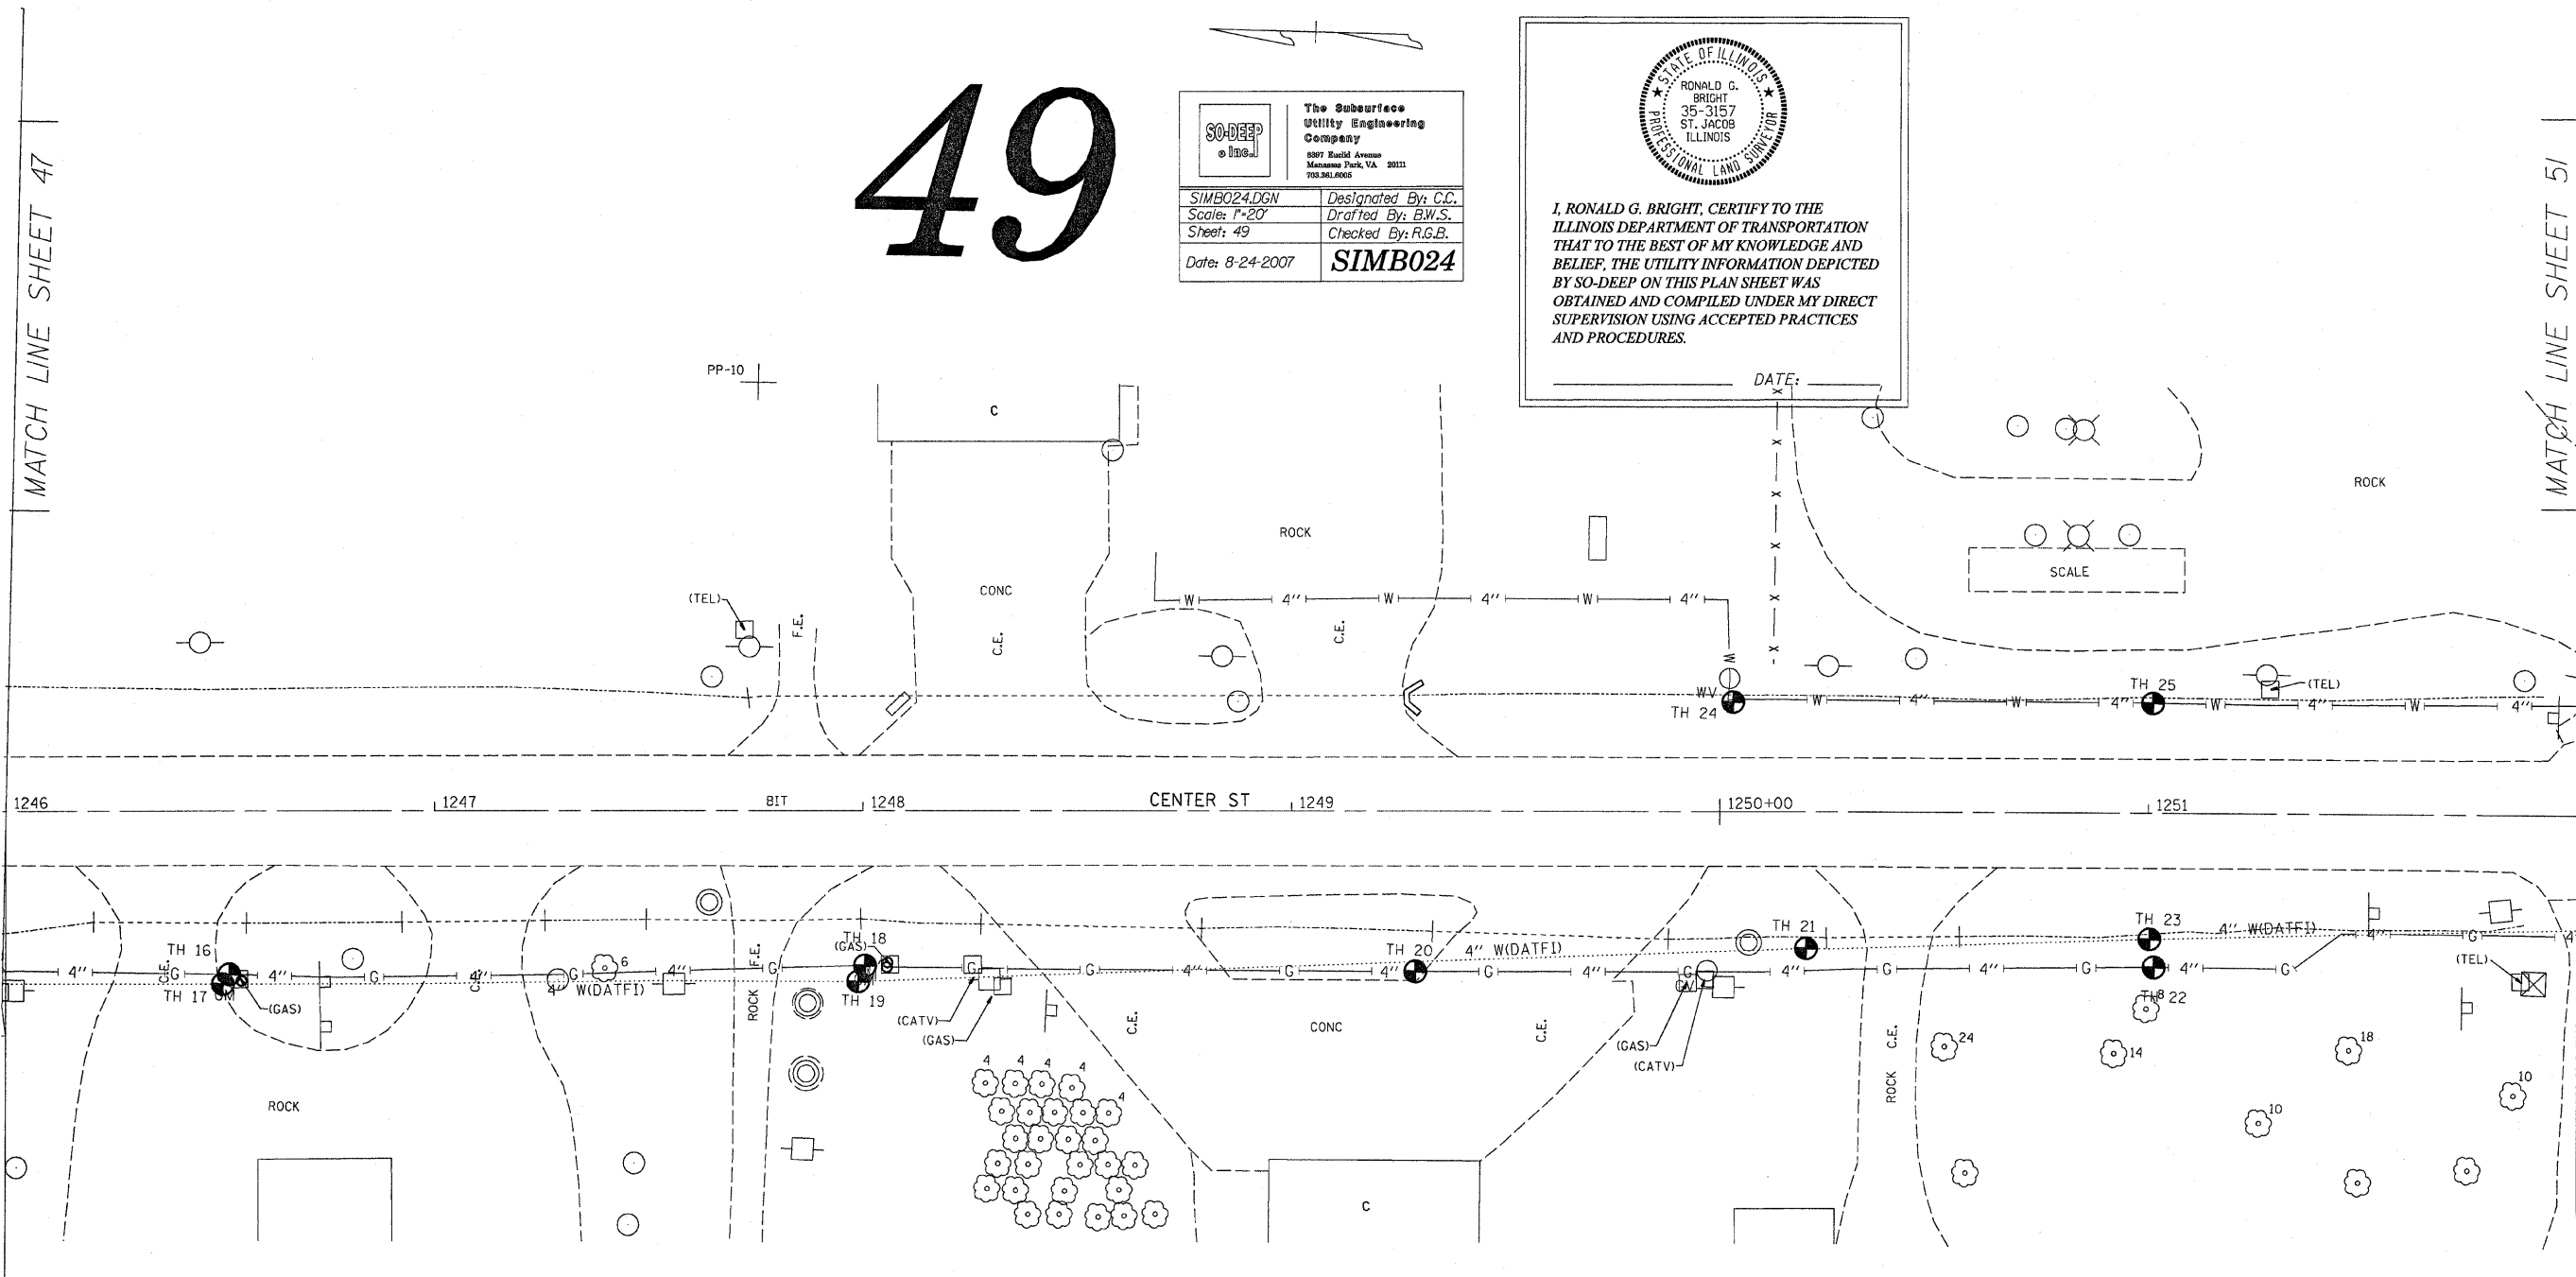

MATCH LINE SHEET 47

MATCH LINE SHEET 51

PLOT DATE = Dec 18, 2007 11:37:05 AM
 FILE NAME = c:\p2579\consult\1\so-deep\simb024.dgn
 PLOT SCALE = 28.8000" / 1" IN.
 USER NAME = schwenkerg

REVISIONS	
NAME	DATE

ILLINOIS DEPARTMENT OF TRANSPORTATION
SUBSURFACE UTILITY EXPLORATION

SCALE: VERT. _____
 HORIZ. _____
 DATE _____

DRAWN BY _____
 CHECKED BY _____