


**PROPOSED TYPICAL SECTION**

STA 321+21.96 TO STA 326+98

• STA 324+25 - STA 324+75 24" AGGREGATE SUB-BASE GRANULAR MATERIAL, TYPE A

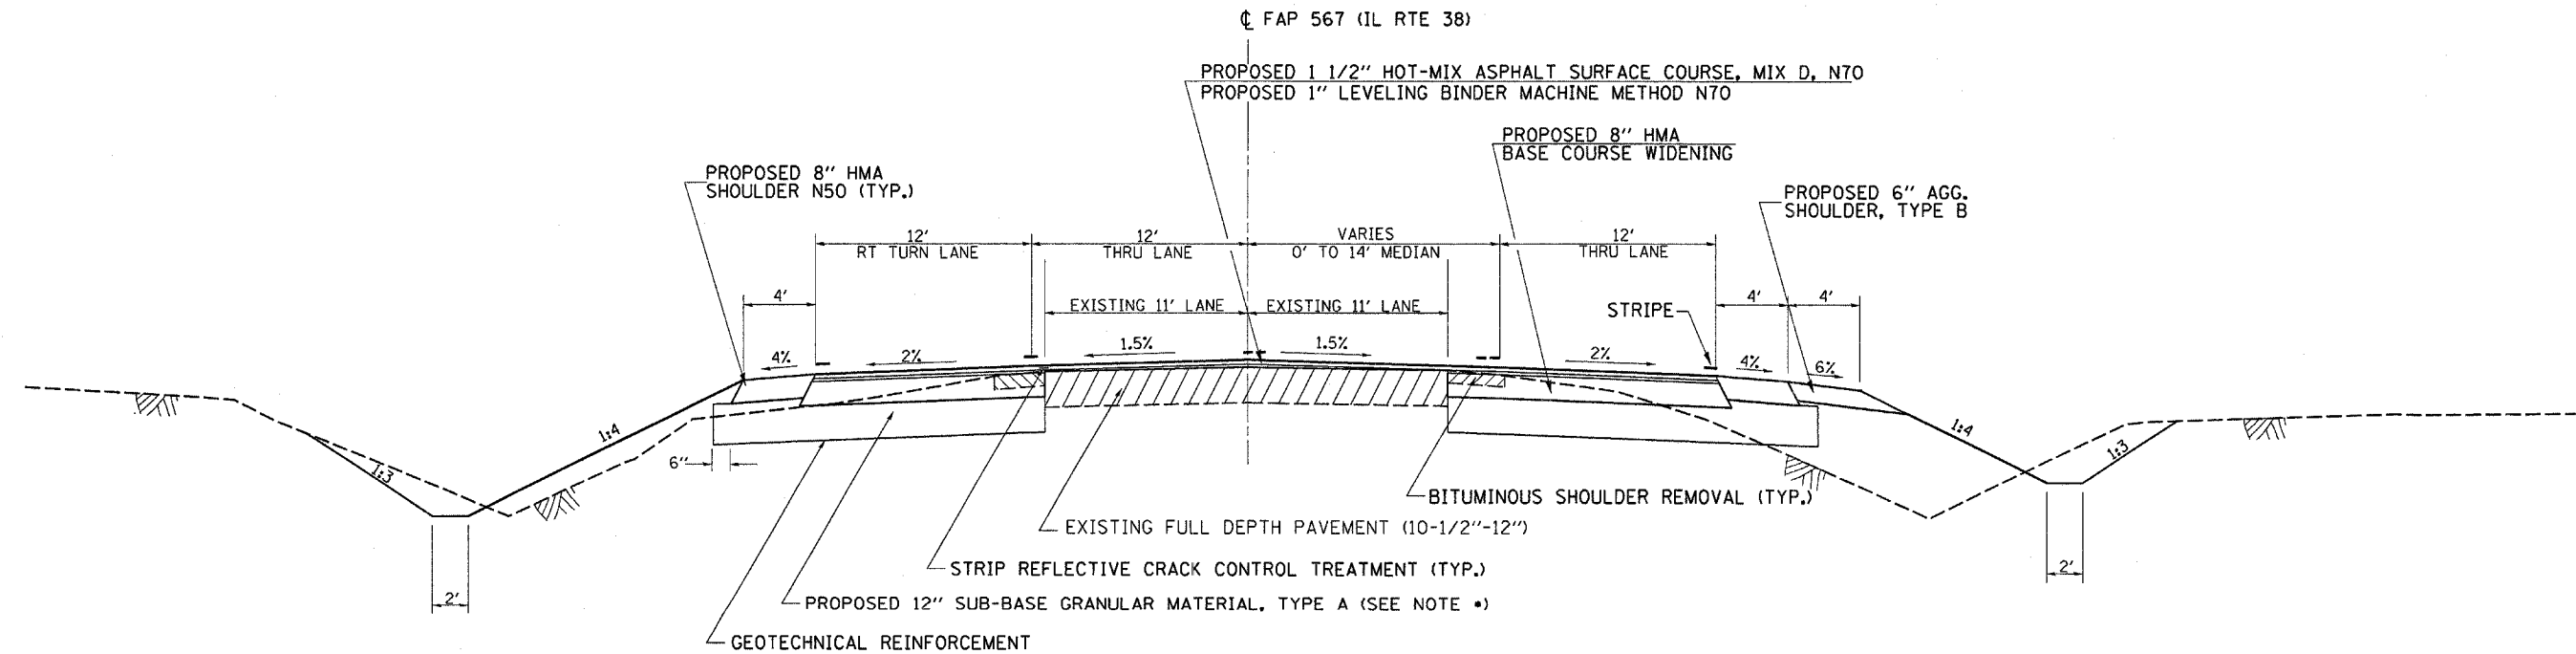

**PROPOSED TYPICAL SECTION**

STA 334+33.79 TO STA 340+31

FILE NAME =  
c:\projects\ed03806\details.dgn

USER NAME = Fergusonse  
PLOT SCALE = 50.0000 ' / IN.  
PLOT DATE = Dec 17, 2007 - 08:08:20 AM

DESIGNED -  
DRAWN -  
CHECKED -  
DATE -

REVISED -  
REVISED -  
REVISED -  
REVISED -

STATE OF ILLINOIS  
DEPARTMENT OF TRANSPORTATION

**PROPOSED TYPICAL SECTIONS**

SCALE: SHEET NO. OF SHEETS STA. TO STA.

F.A. RTE. 567	SECTION 34-M-1	COUNTY DEKALB	TOTAL SHEETS 62	SHEET NO. 6
FED. ROAD DIST. NO.			ILLINOIS FED. AID PROJECT	
CONTRACT NO. 66632				