
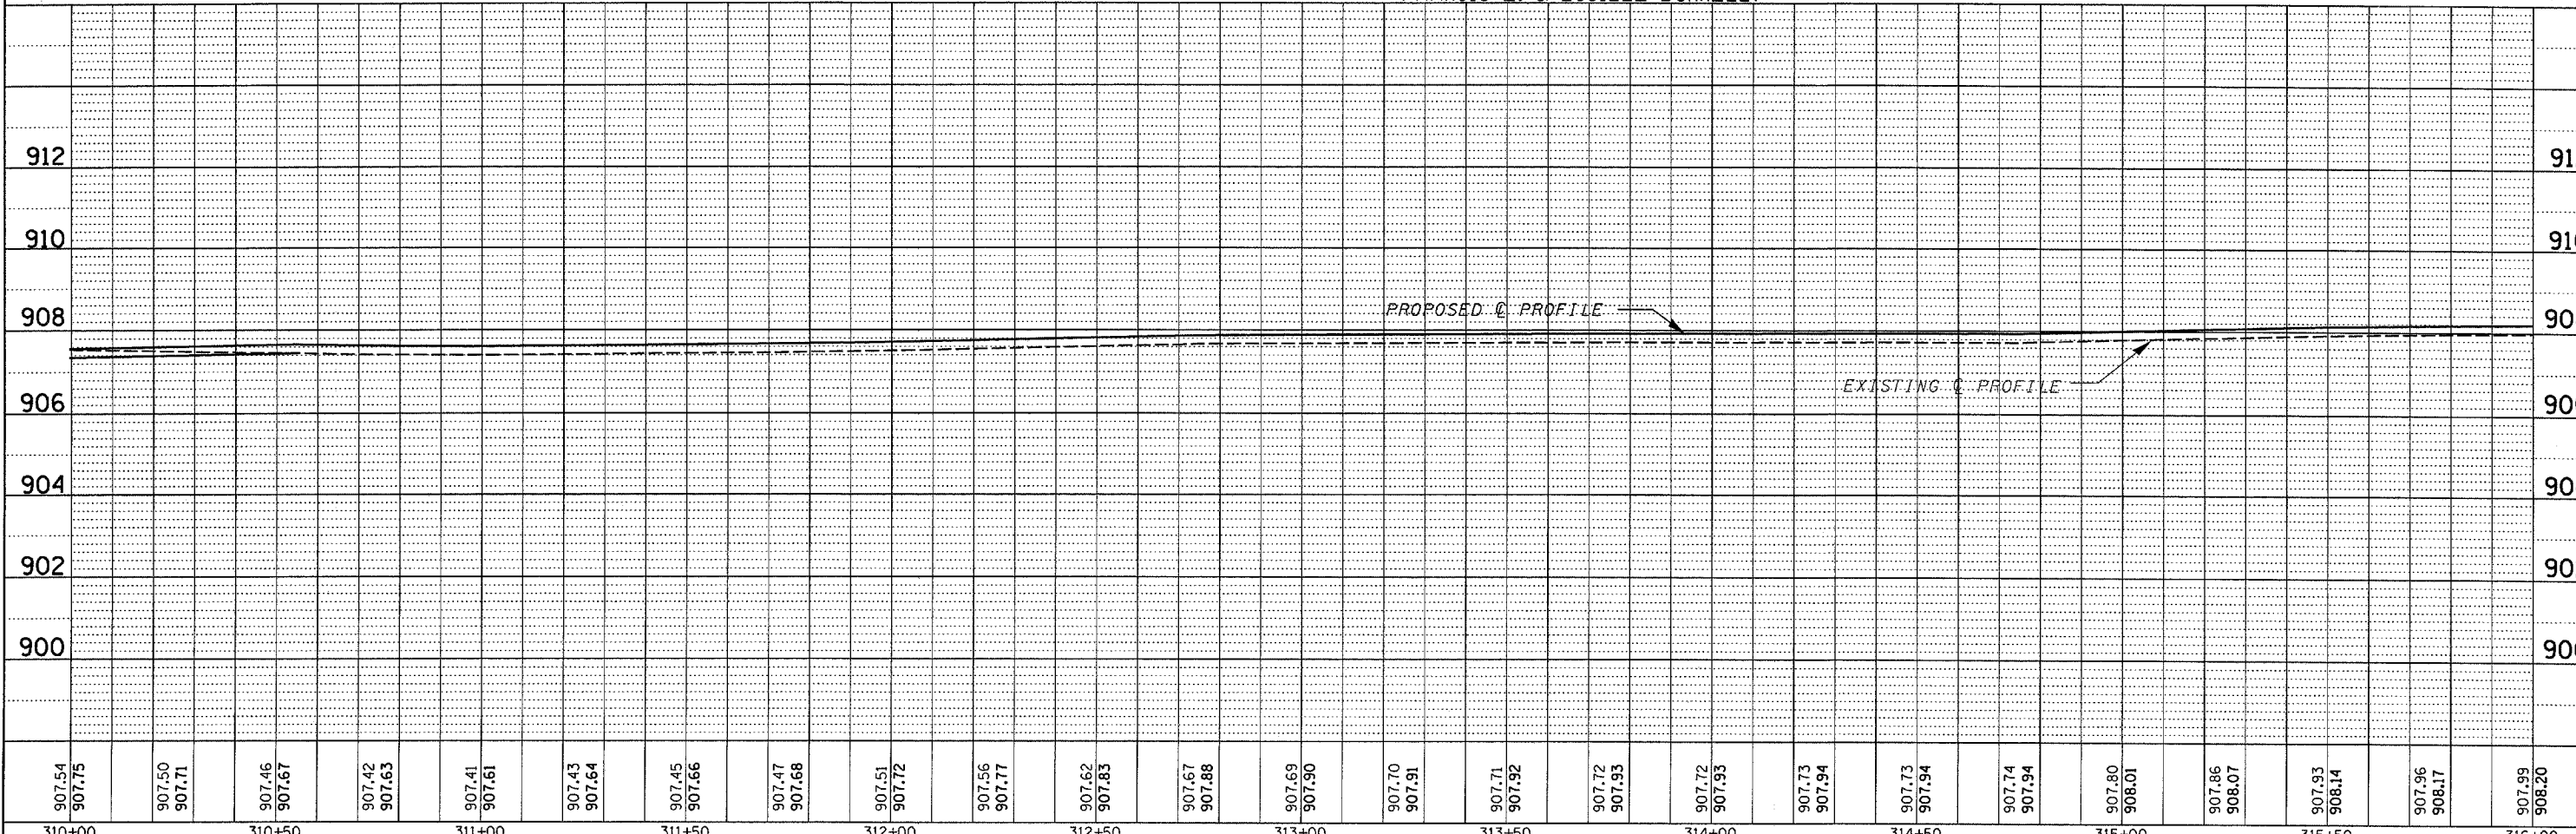


PLAN
 SURVEYED BY: _____ DATE: _____
 ALIGNMENT CHECKED BY: _____
 GRADES CHECKED BY: _____
 NOTE BOOK NO. _____
 STRUCTURE NOTATION CHAS

PROFILE
 SURVEYED BY: _____ DATE: _____
 GRADES CHECKED BY: _____
 NOTE BOOK NO. _____
 STRUCTURE NOTATION CHAS

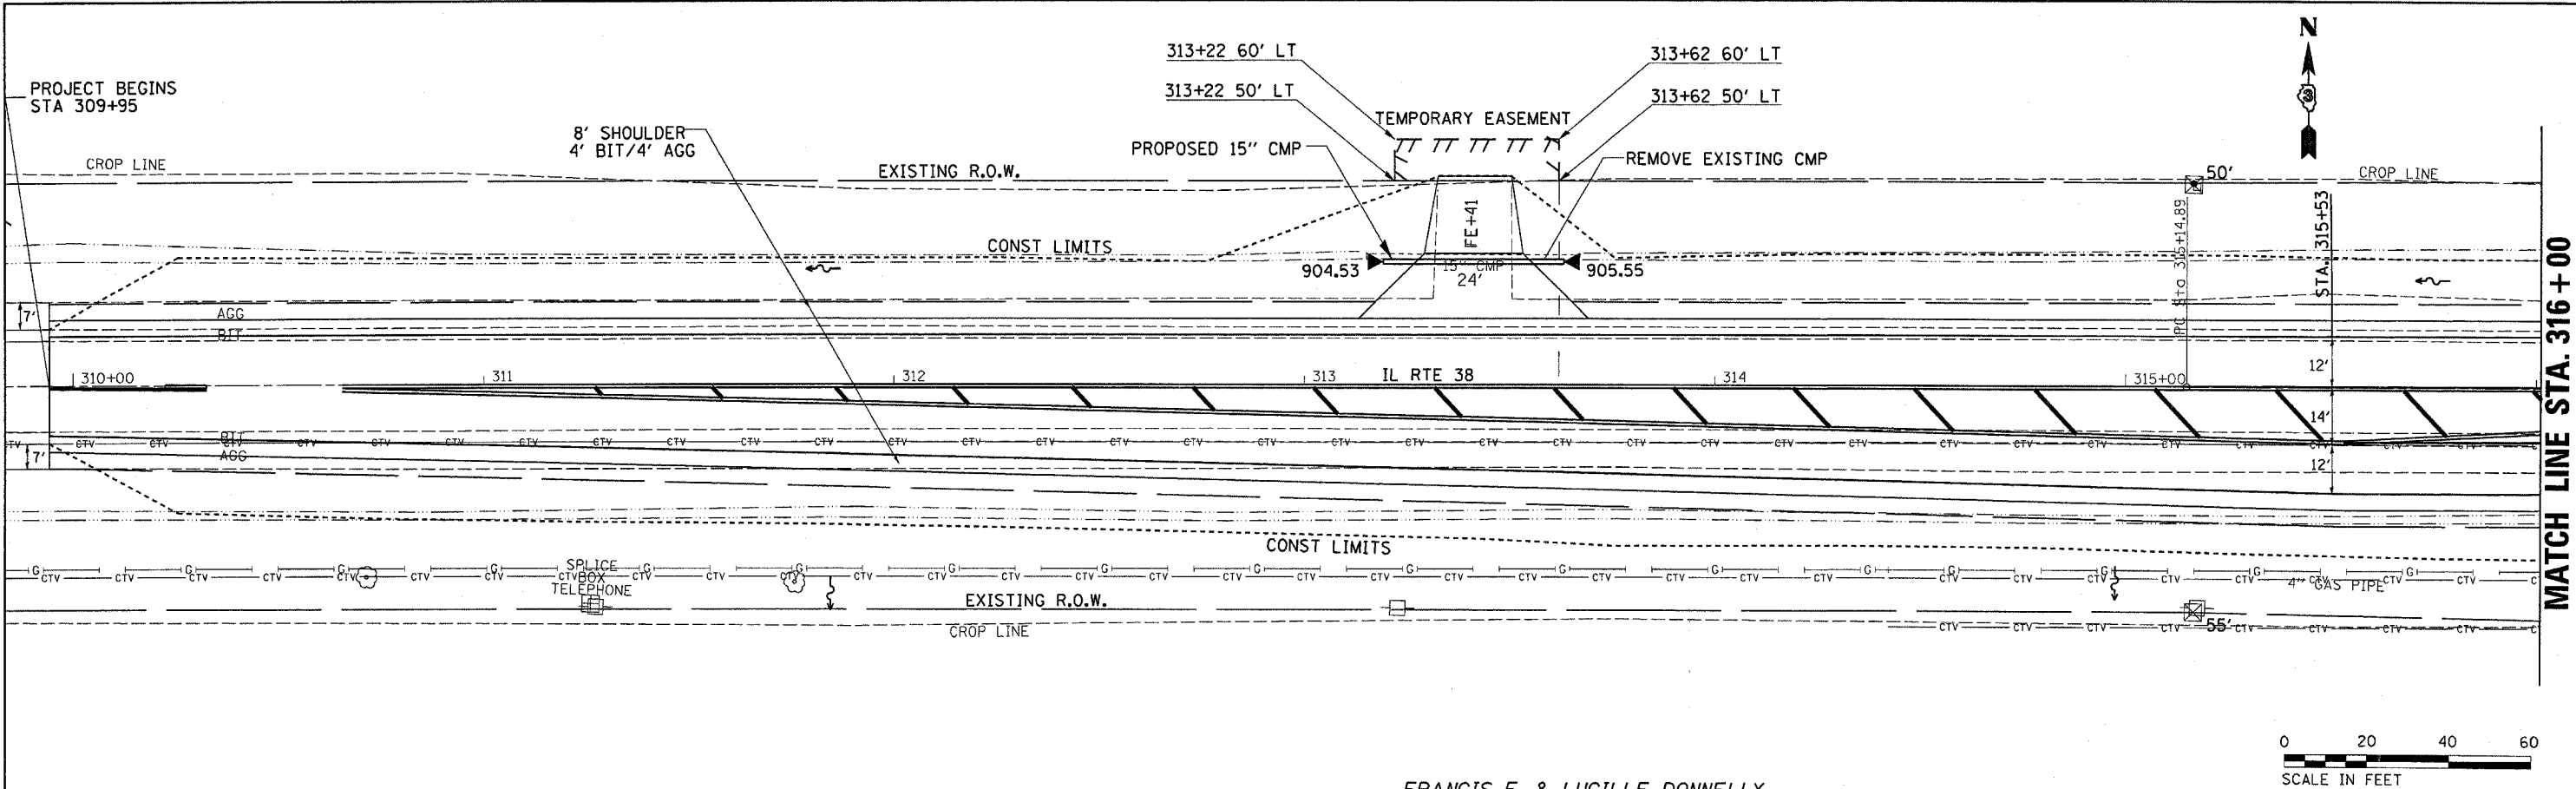

907.54	907.75	907.50	907.71	907.46	907.67	907.42	907.63	907.41	907.61	907.43	907.64	907.45	907.66	907.47	907.68	907.51	907.72	907.56	907.77	907.62	907.83	907.67	907.88	907.69	907.90	907.70	907.91	907.71	907.92	907.72	907.93	907.73	907.94	907.73	907.94	907.74	907.94	907.80	908.01	907.86	908.07	907.93	908.14	907.96	908.17	907.99	908.20
310+00	310+50	311+00	311+50	312+00	312+50	313+00	313+50	314+00	314+50	315+00	315+50	316+00																																			