
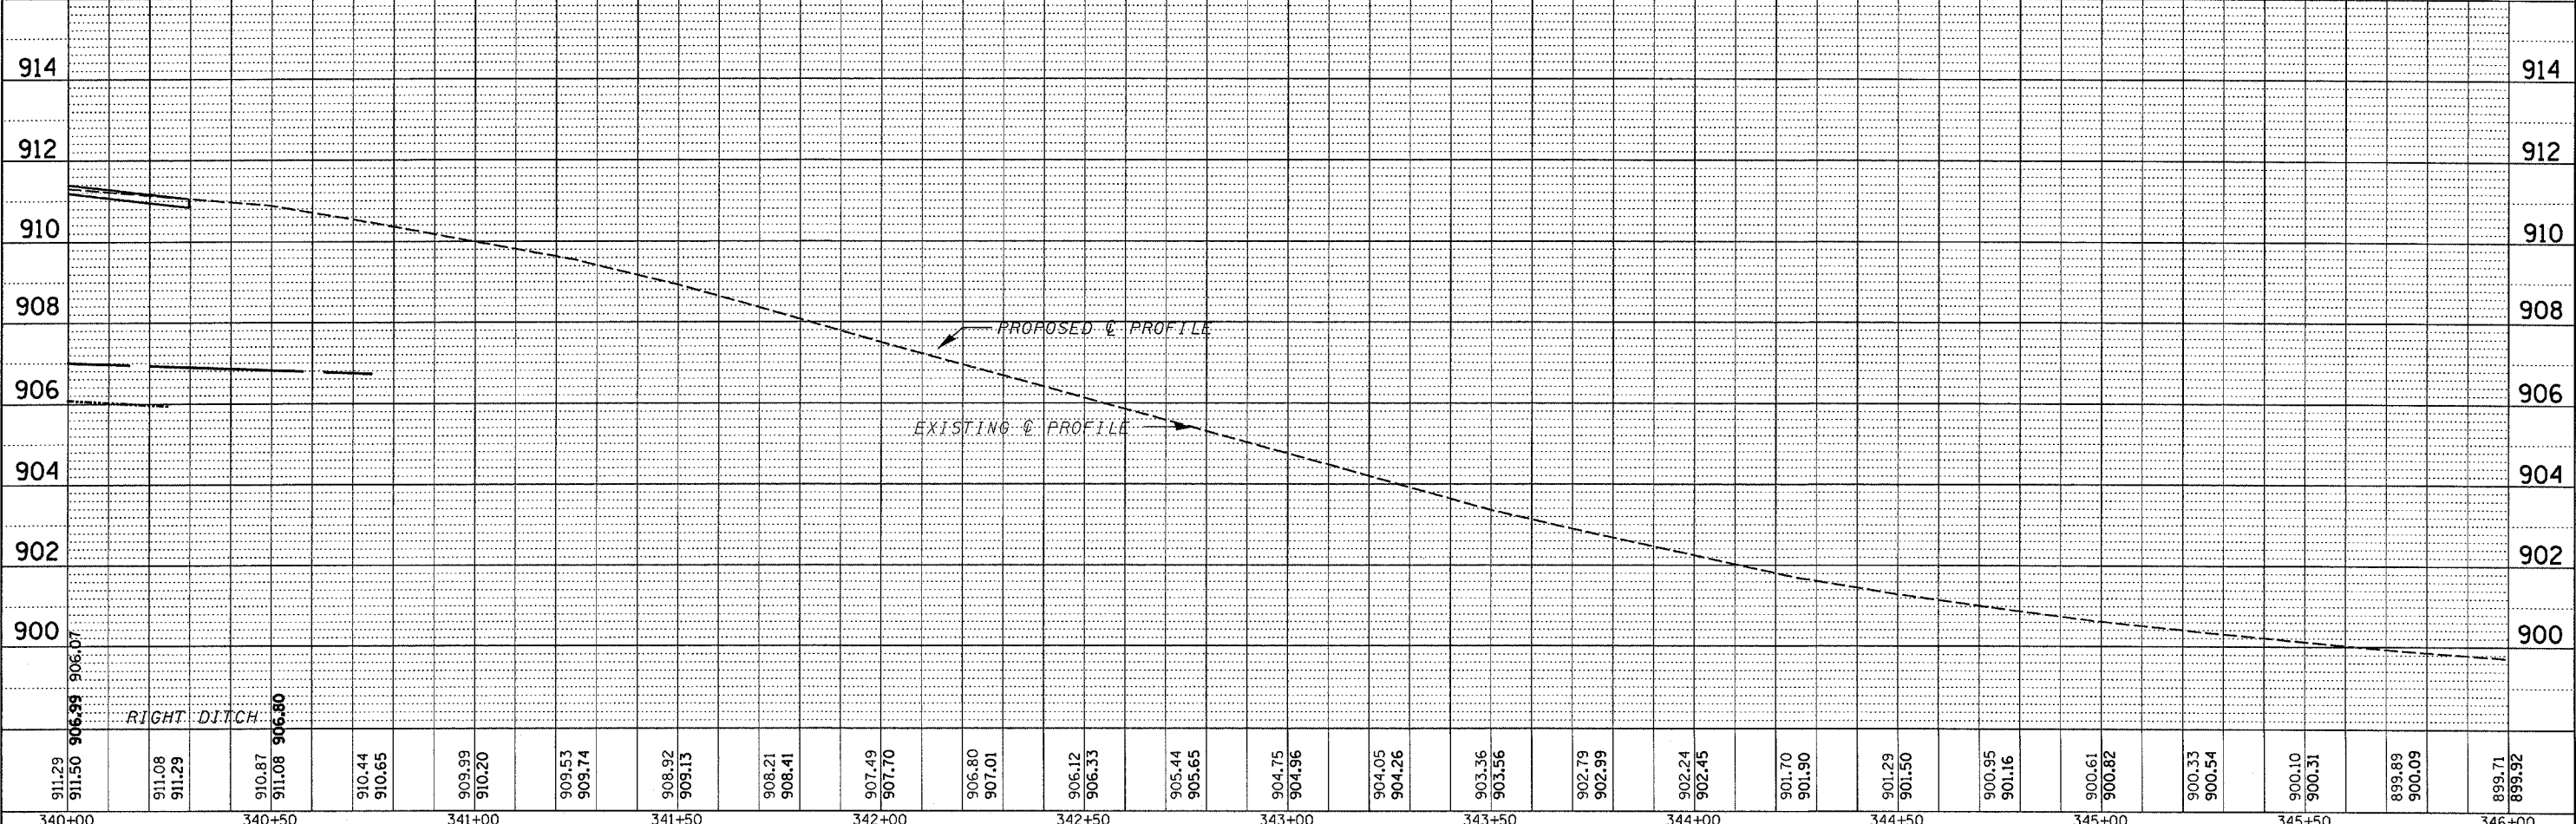


DATE	
BY	
REVISIONS	
PLANNED	
ALIGNED	
CHECKED	
NOTED	
FILE NO.	

DATE	
BY	
REVISIONS	
PLANNED	
GRADES	
CHECKED	
NOTED	
FILE NO.	

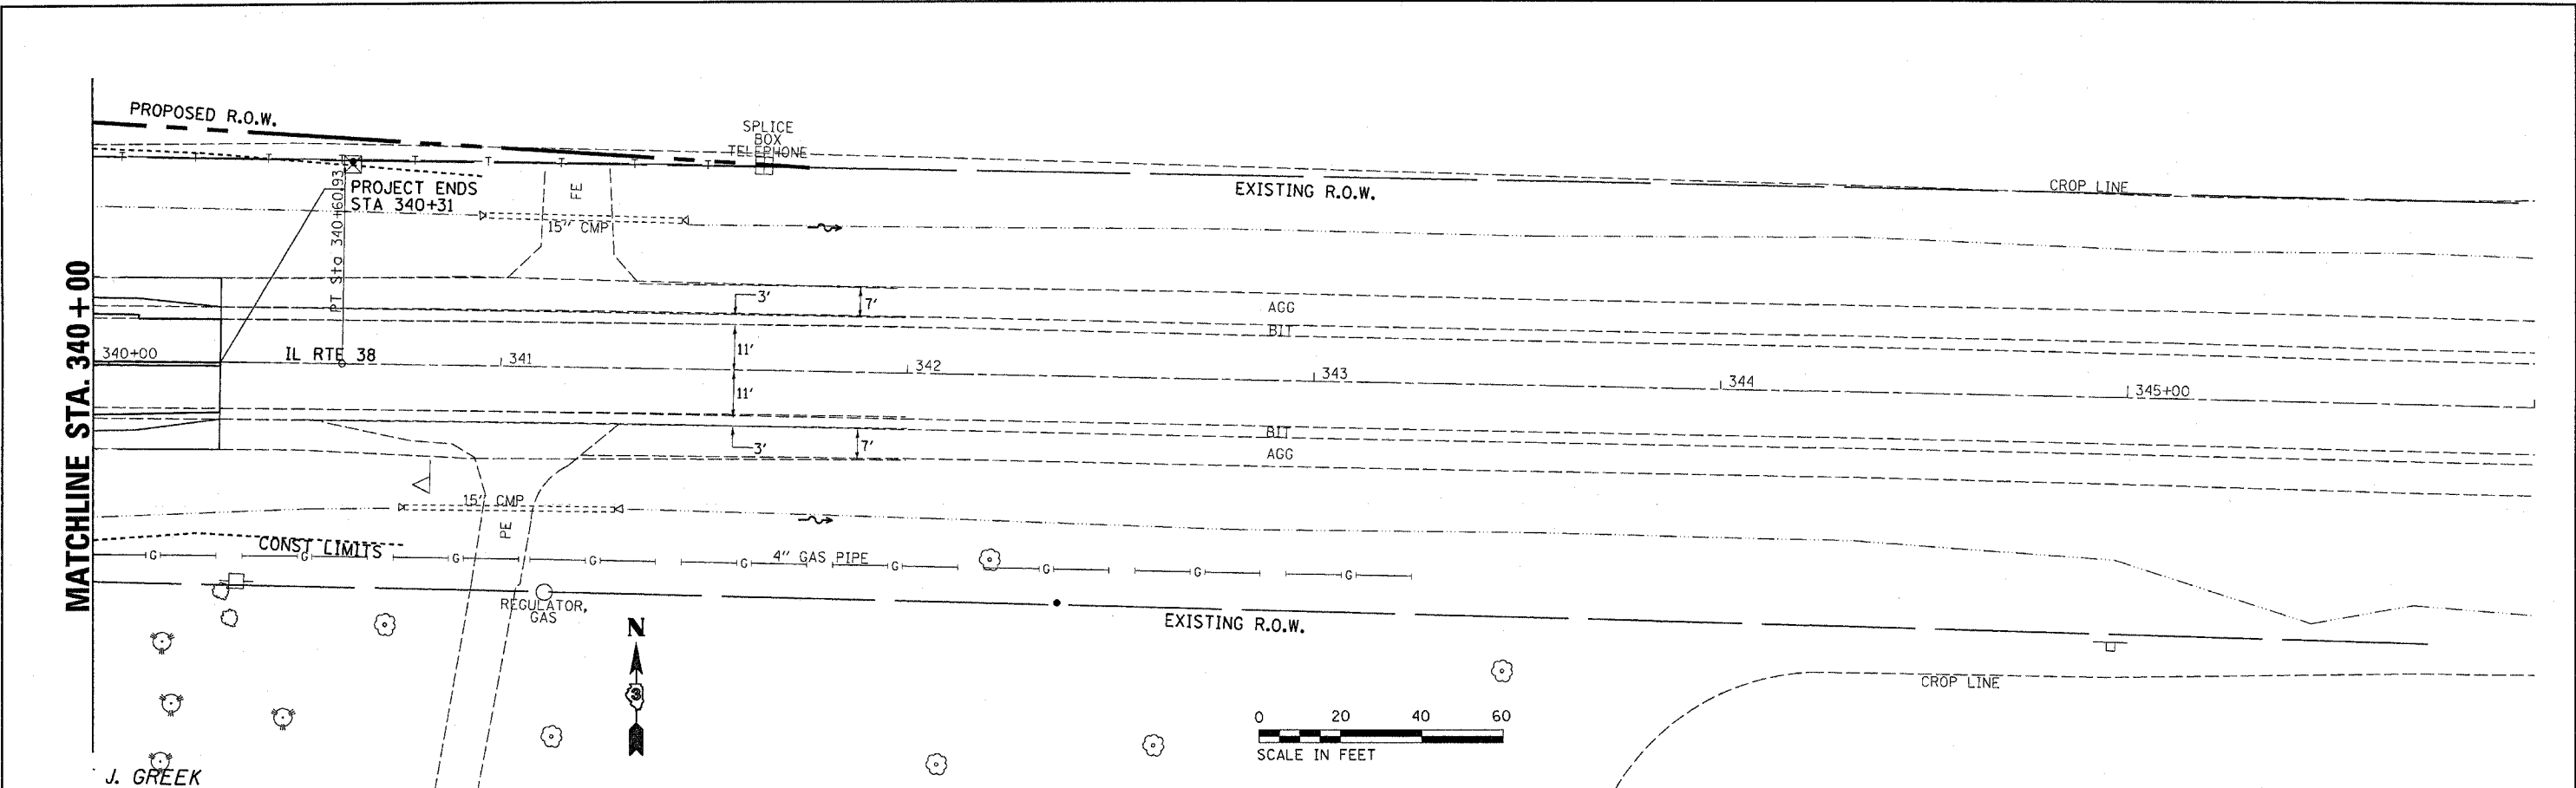

FILE NAME =	USER NAME = Fergusonsa	DESIGNED -	REVISED -	STATE OF ILLINOIS DEPARTMENT OF TRANSPORTATION	IL RTE 38	F.A.P. RTE.	SECTION	COUNTY	TOTAL SHEETS	SHEET NO.	
c:\projects\ed03006\planshta.dgn		DRAWN -	REVISED -			567	34 N & N-1	DEKALB	62	18	
		CHECKED -	REVISED -			CONTRACT NO. 66632					
		DATE -	REVISED -			FED. ROAD DIST. NO. ILLINOIS FED. AID PROJECT					
		PLOT SCALE = 20.0000' / IN.		SCALE:	SHEET NO.	OF	SHEETS	STA.	TO STA.		
		PLOT DATE = Dec 14, 2007 - 04:05:58 PM									