


DATE	
BY	
SURVEYED	
PLOTTED	
NOTE BOOK	
AREAS CHECKED	
NO.	

DATE	
BY	
SURVEYED	
PLOTTED	
NOTE BOOK	
AREAS CHECKED	
NO.	

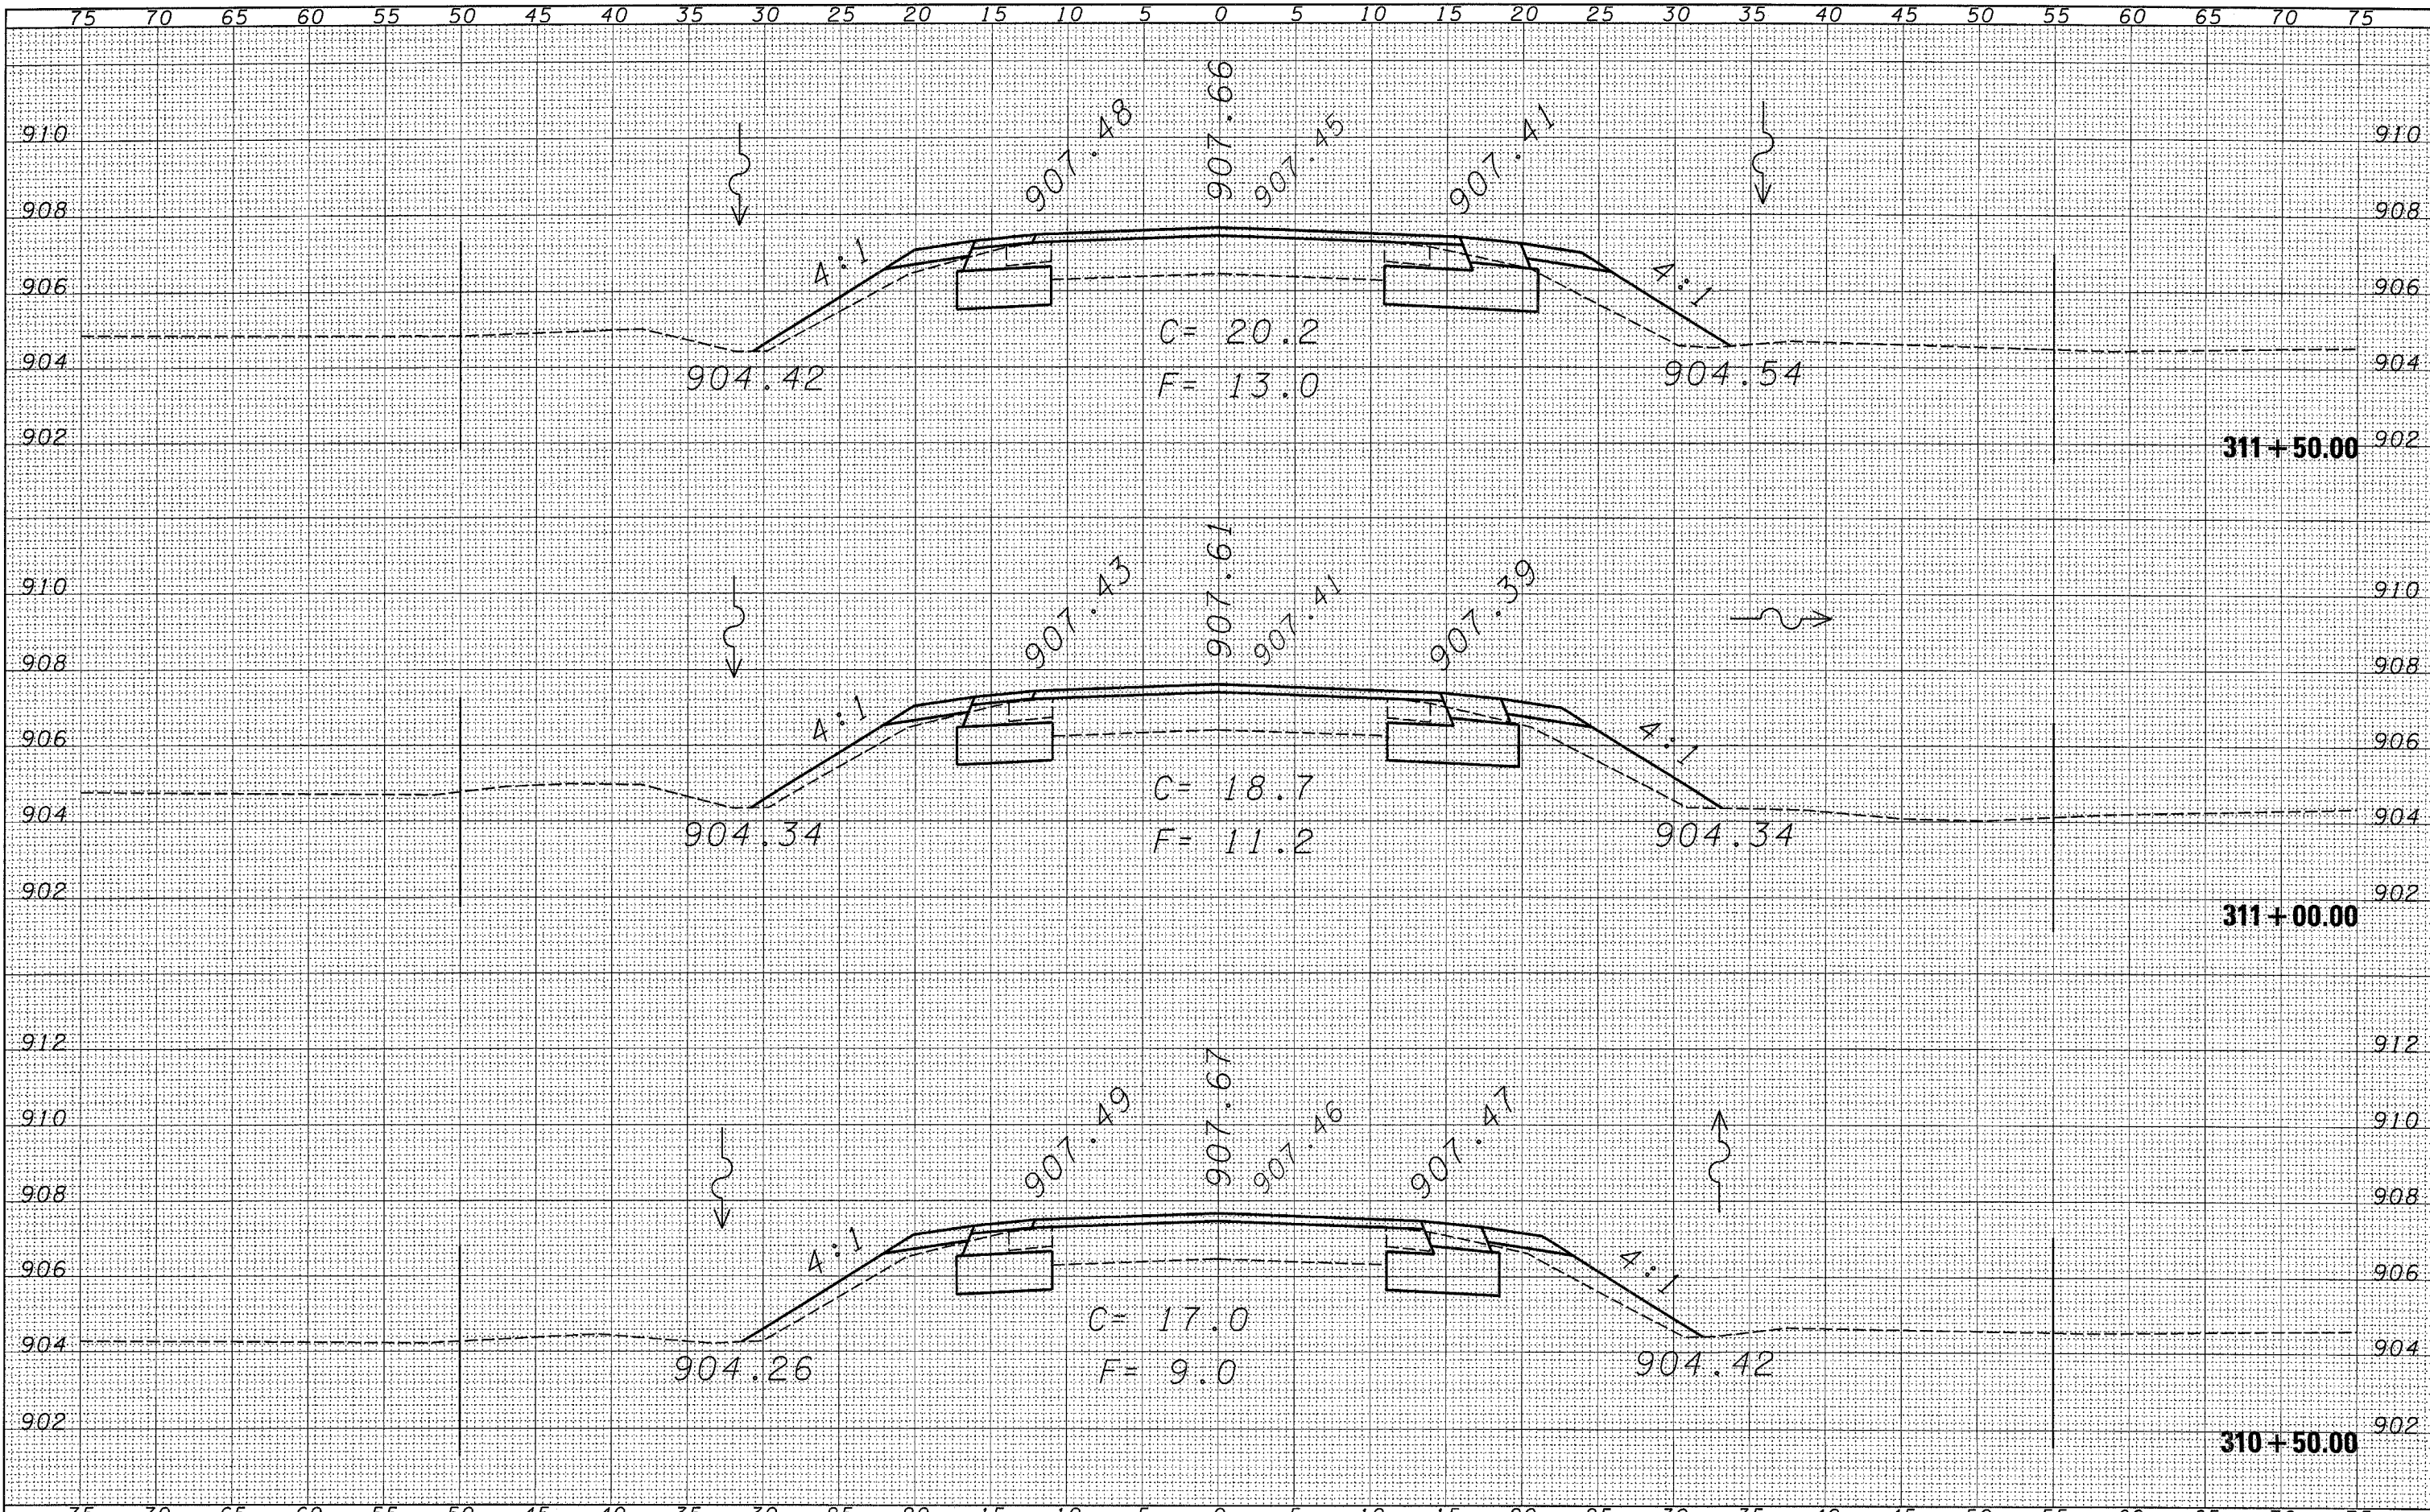

FILE NAME = c:\projects\ed03005\ssht.dgn	USER NAME = fergusonae	DESIGNED -	REVISED -	<b>STATE OF ILLINOIS DEPARTMENT OF TRANSPORTATION</b>	<b>CROSS-SECTION SHEETS</b>		F.A.P. RTE. 567	SECTION 34 N & N-1	COUNTY DEKALB	TOTAL SHEETS 62	SHEET NO. 36
	PLOT SCALE = 5.0000' / IN.	DRAWN -	REVISED -		SCALE:	SHEET NO. OF SHEETS	STA. 310+50.00 TO STA. 311+50.00	CONTRACT NO. 66632			
	PLOT DATE = Dec 17, 2007 - 01:06:03 PM	CHECKED -	REVISED -					ILLINOIS FED. AID PROJECT			
		DATE -	REVISED -								