


FINAL SURVEY	DATE
SURVEYED	BY
PLOTTED	
NOTE BOOK	
NO.	
AREAS CHECKED	

ORIGINAL SURVEY	DATE
SURVEYED	BY
PLOTTED	
NOTE BOOK	
NO.	
AREAS CHECKED	

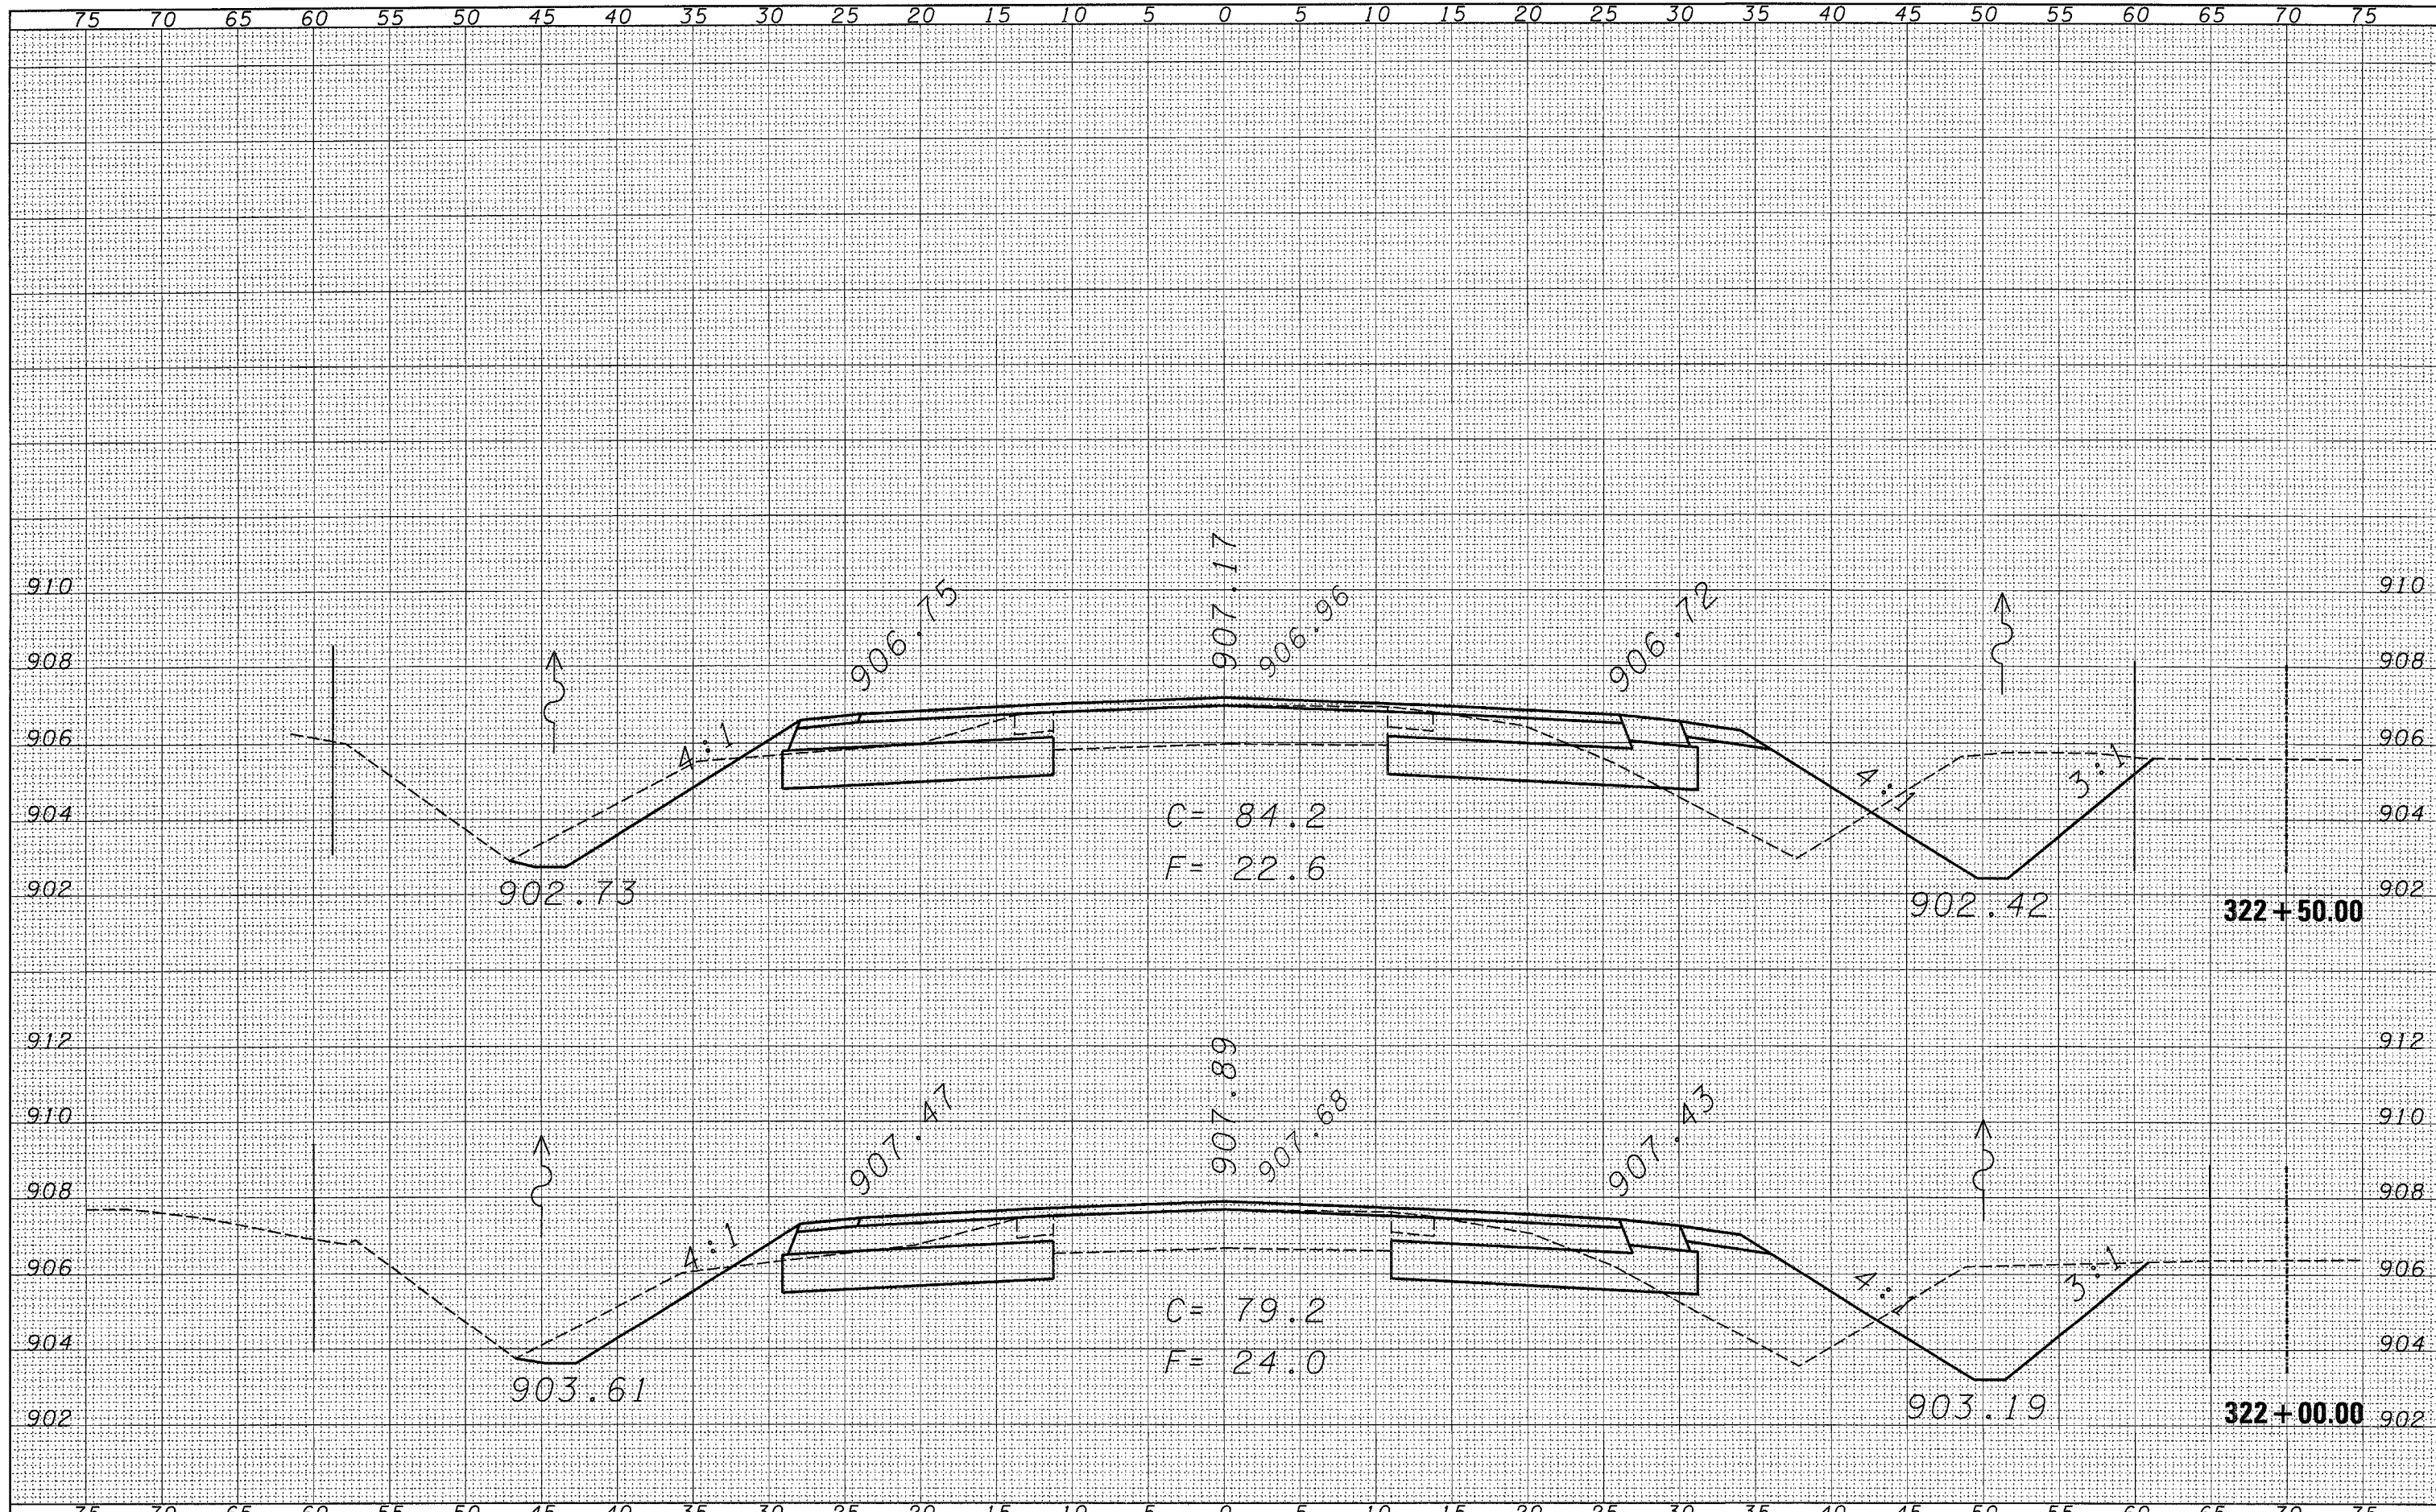

FILE NAME = c:\projects\ed#3026\ssht.dgn	USER NAME = Ferguson	DESIGNED -	REVISED -	STATE OF ILLINOIS DEPARTMENT OF TRANSPORTATION	CROSS-SECTION SHEETS			F.A.P. RTE. 567	SECTION 34 N & N-1	COUNTY DEKALB	TOTAL SHEETS 62	SHEET NO. 45
	PLOT SCALE = 5.0000' / IN.	DRAWN -	REVISED -		SCALE:	SHEET NO.	OF	SHEETS	STA. 322+00.00	TO STA. 322+50.00	CONTRACT NO. 66632	
	PLOT DATE = Dec 17, 2007 - 01:07:17 PM	CHECKED -	REVISED -						FED. ROAD DIST. NO.	ILLINOIS FED. AID PROJECT		
		DATE -	REVISED -									