


DATE	
BY	
SURVEYED	
PLOTTED	
NOTE BOOK	
AREAS CHECKED	

DATE	
BY	
SURVEYED	
PLOTTED	
NOTE BOOK	
AREAS CHECKED	

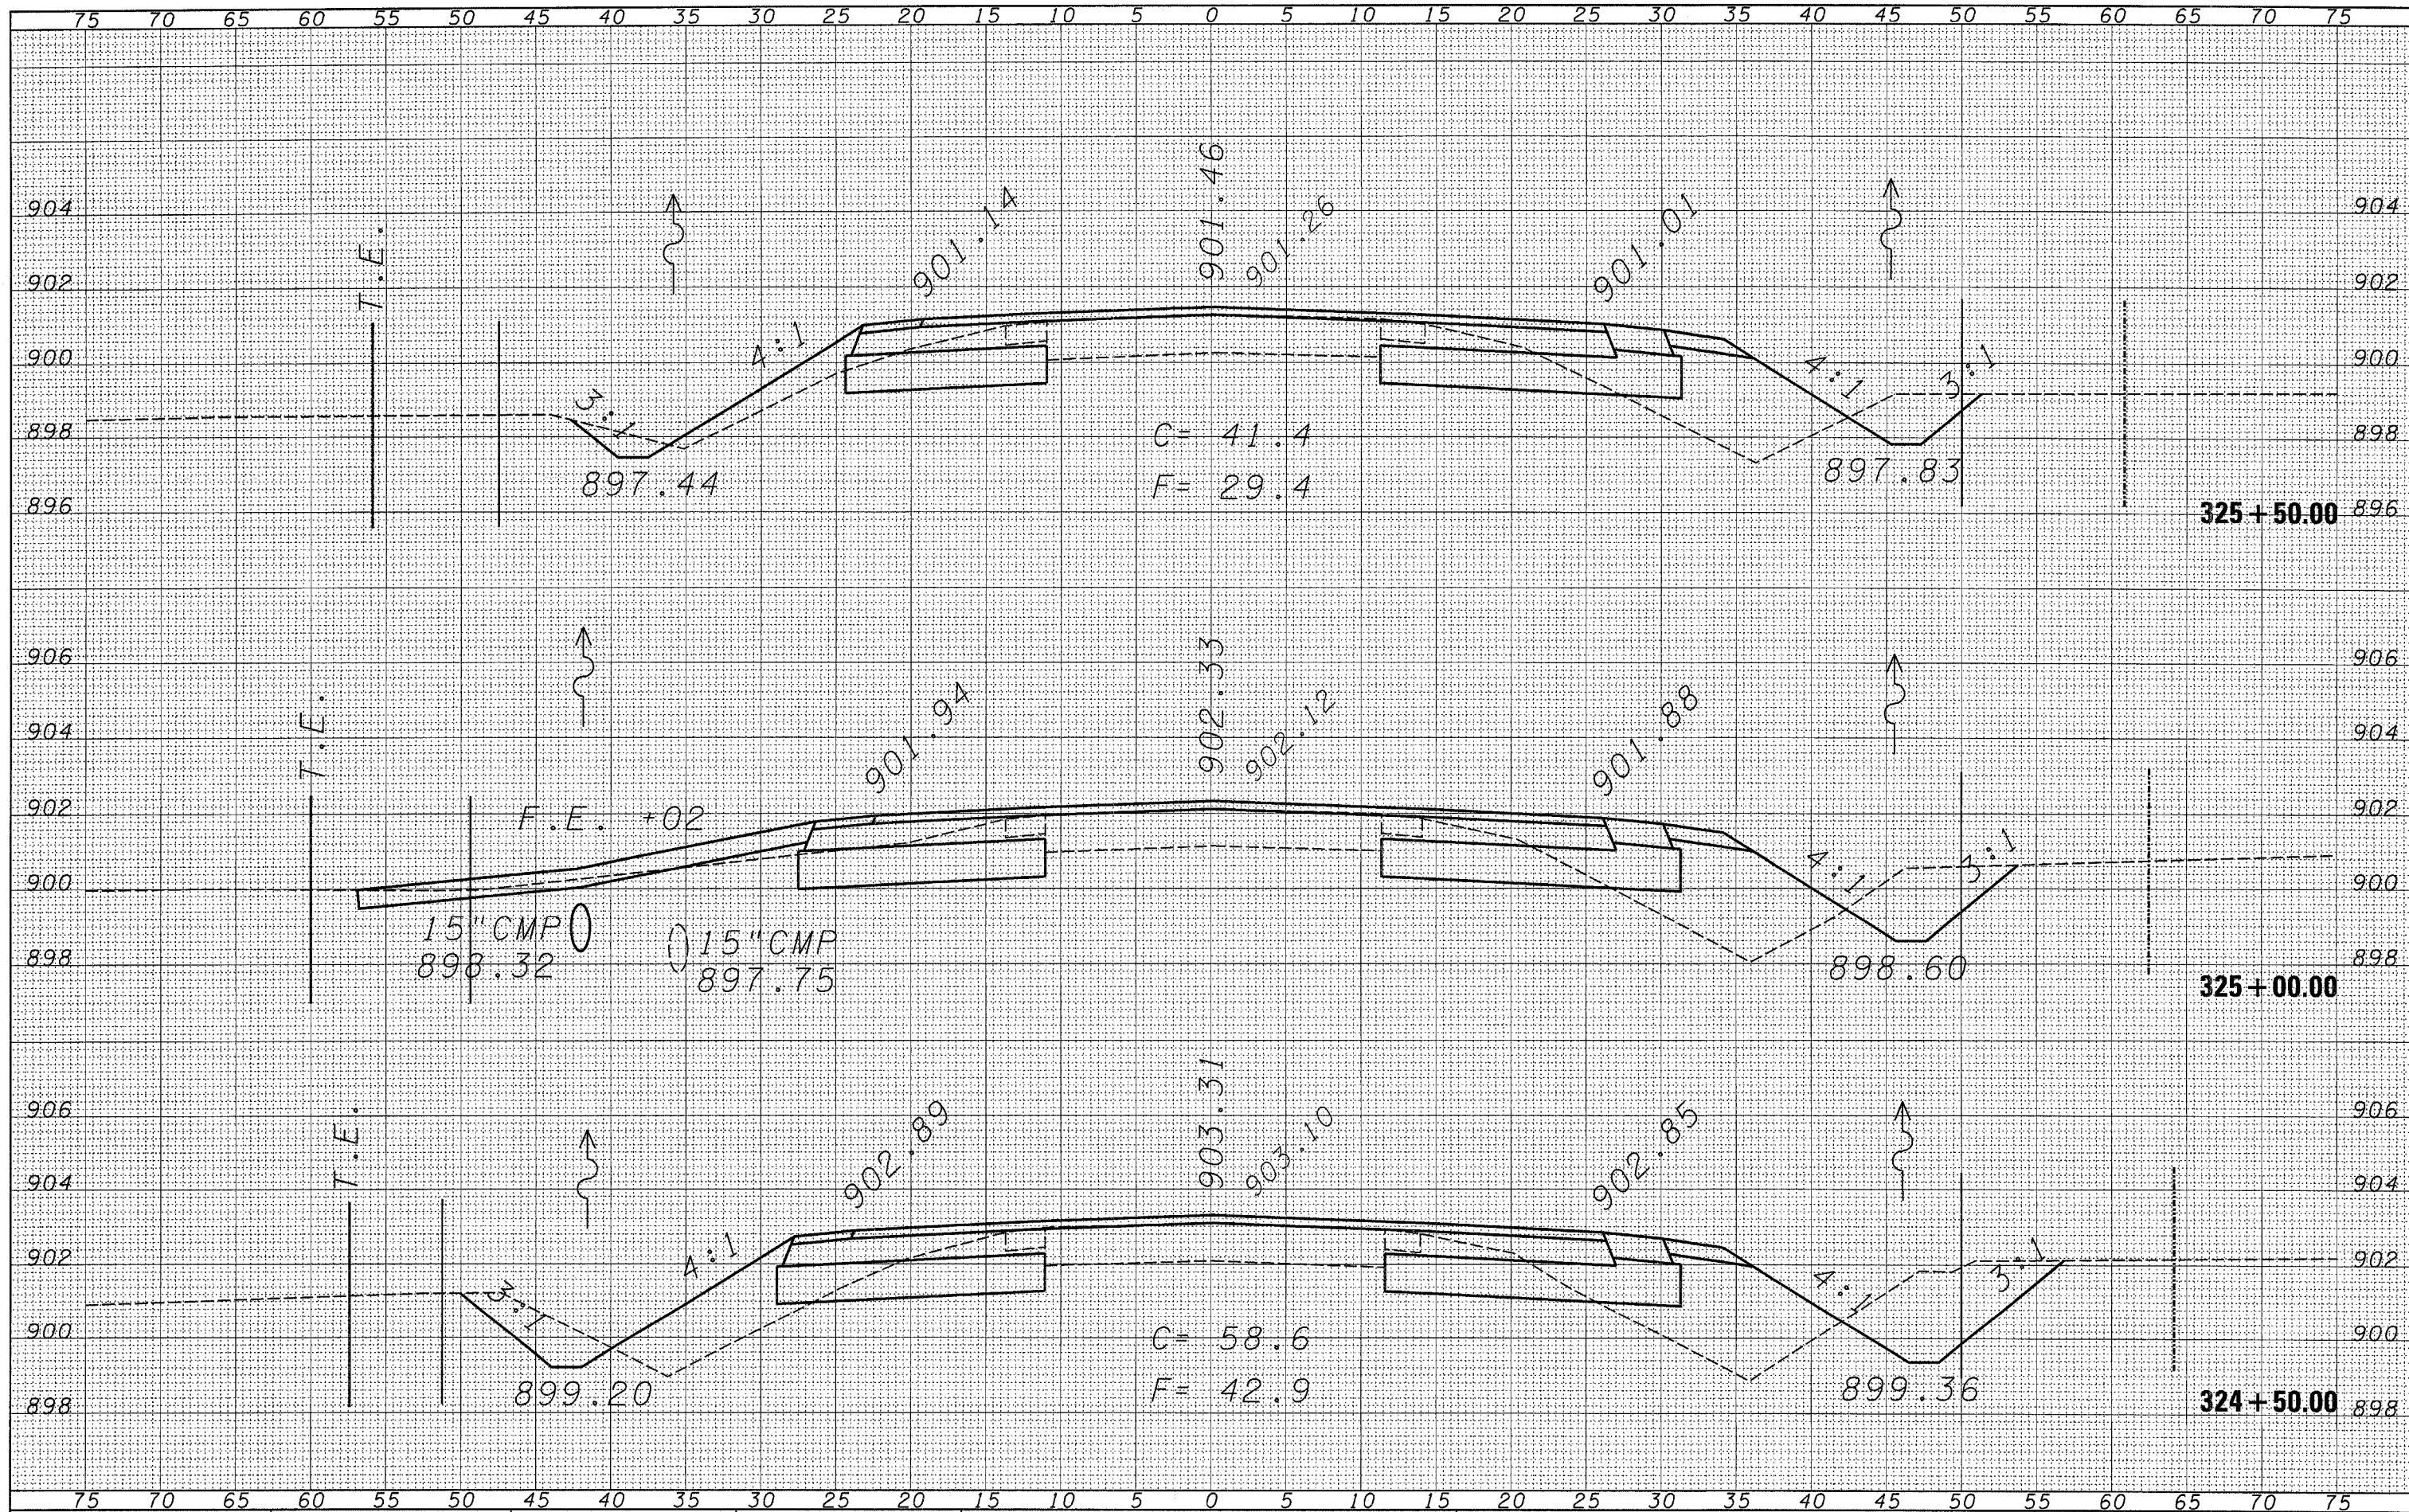

FILE NAME = c:\projects\ed03206\ssht.dgn

USER NAME = Ferguson
 DESIGNED -
 DRAWN -
 CHECKED -
 PLOT DATE = Dec 17, 2007 - 01:07:33 PM

REVISIONS
 REVISIONS
 REVISIONS
 REVISIONS

STATE OF ILLINOIS
 DEPARTMENT OF TRANSPORTATION

CROSS-SECTION SHEETS
 SCALE: SHEET NO. OF SHEETS STA. 324+50.00 TO STA. 325+50.00

F.A.P. RTE.	SECTION	COUNTY	TOTAL SHEETS	SHEET NO.
567	34 N & N-1	DEKALB	62	47

FED. ROAD DIST. NO. ILLINOIS FED. AID PROJECT
 CONTRACT NO. 66632