


DATE	
BY	
SURVEYED	
PLOTTED	
NOTE BOOK	
AREAS CHECKED	
NO.	

DATE	
BY	
SURVEYED	
PLOTTED	
NOTE BOOK	
AREAS CHECKED	
NO.	

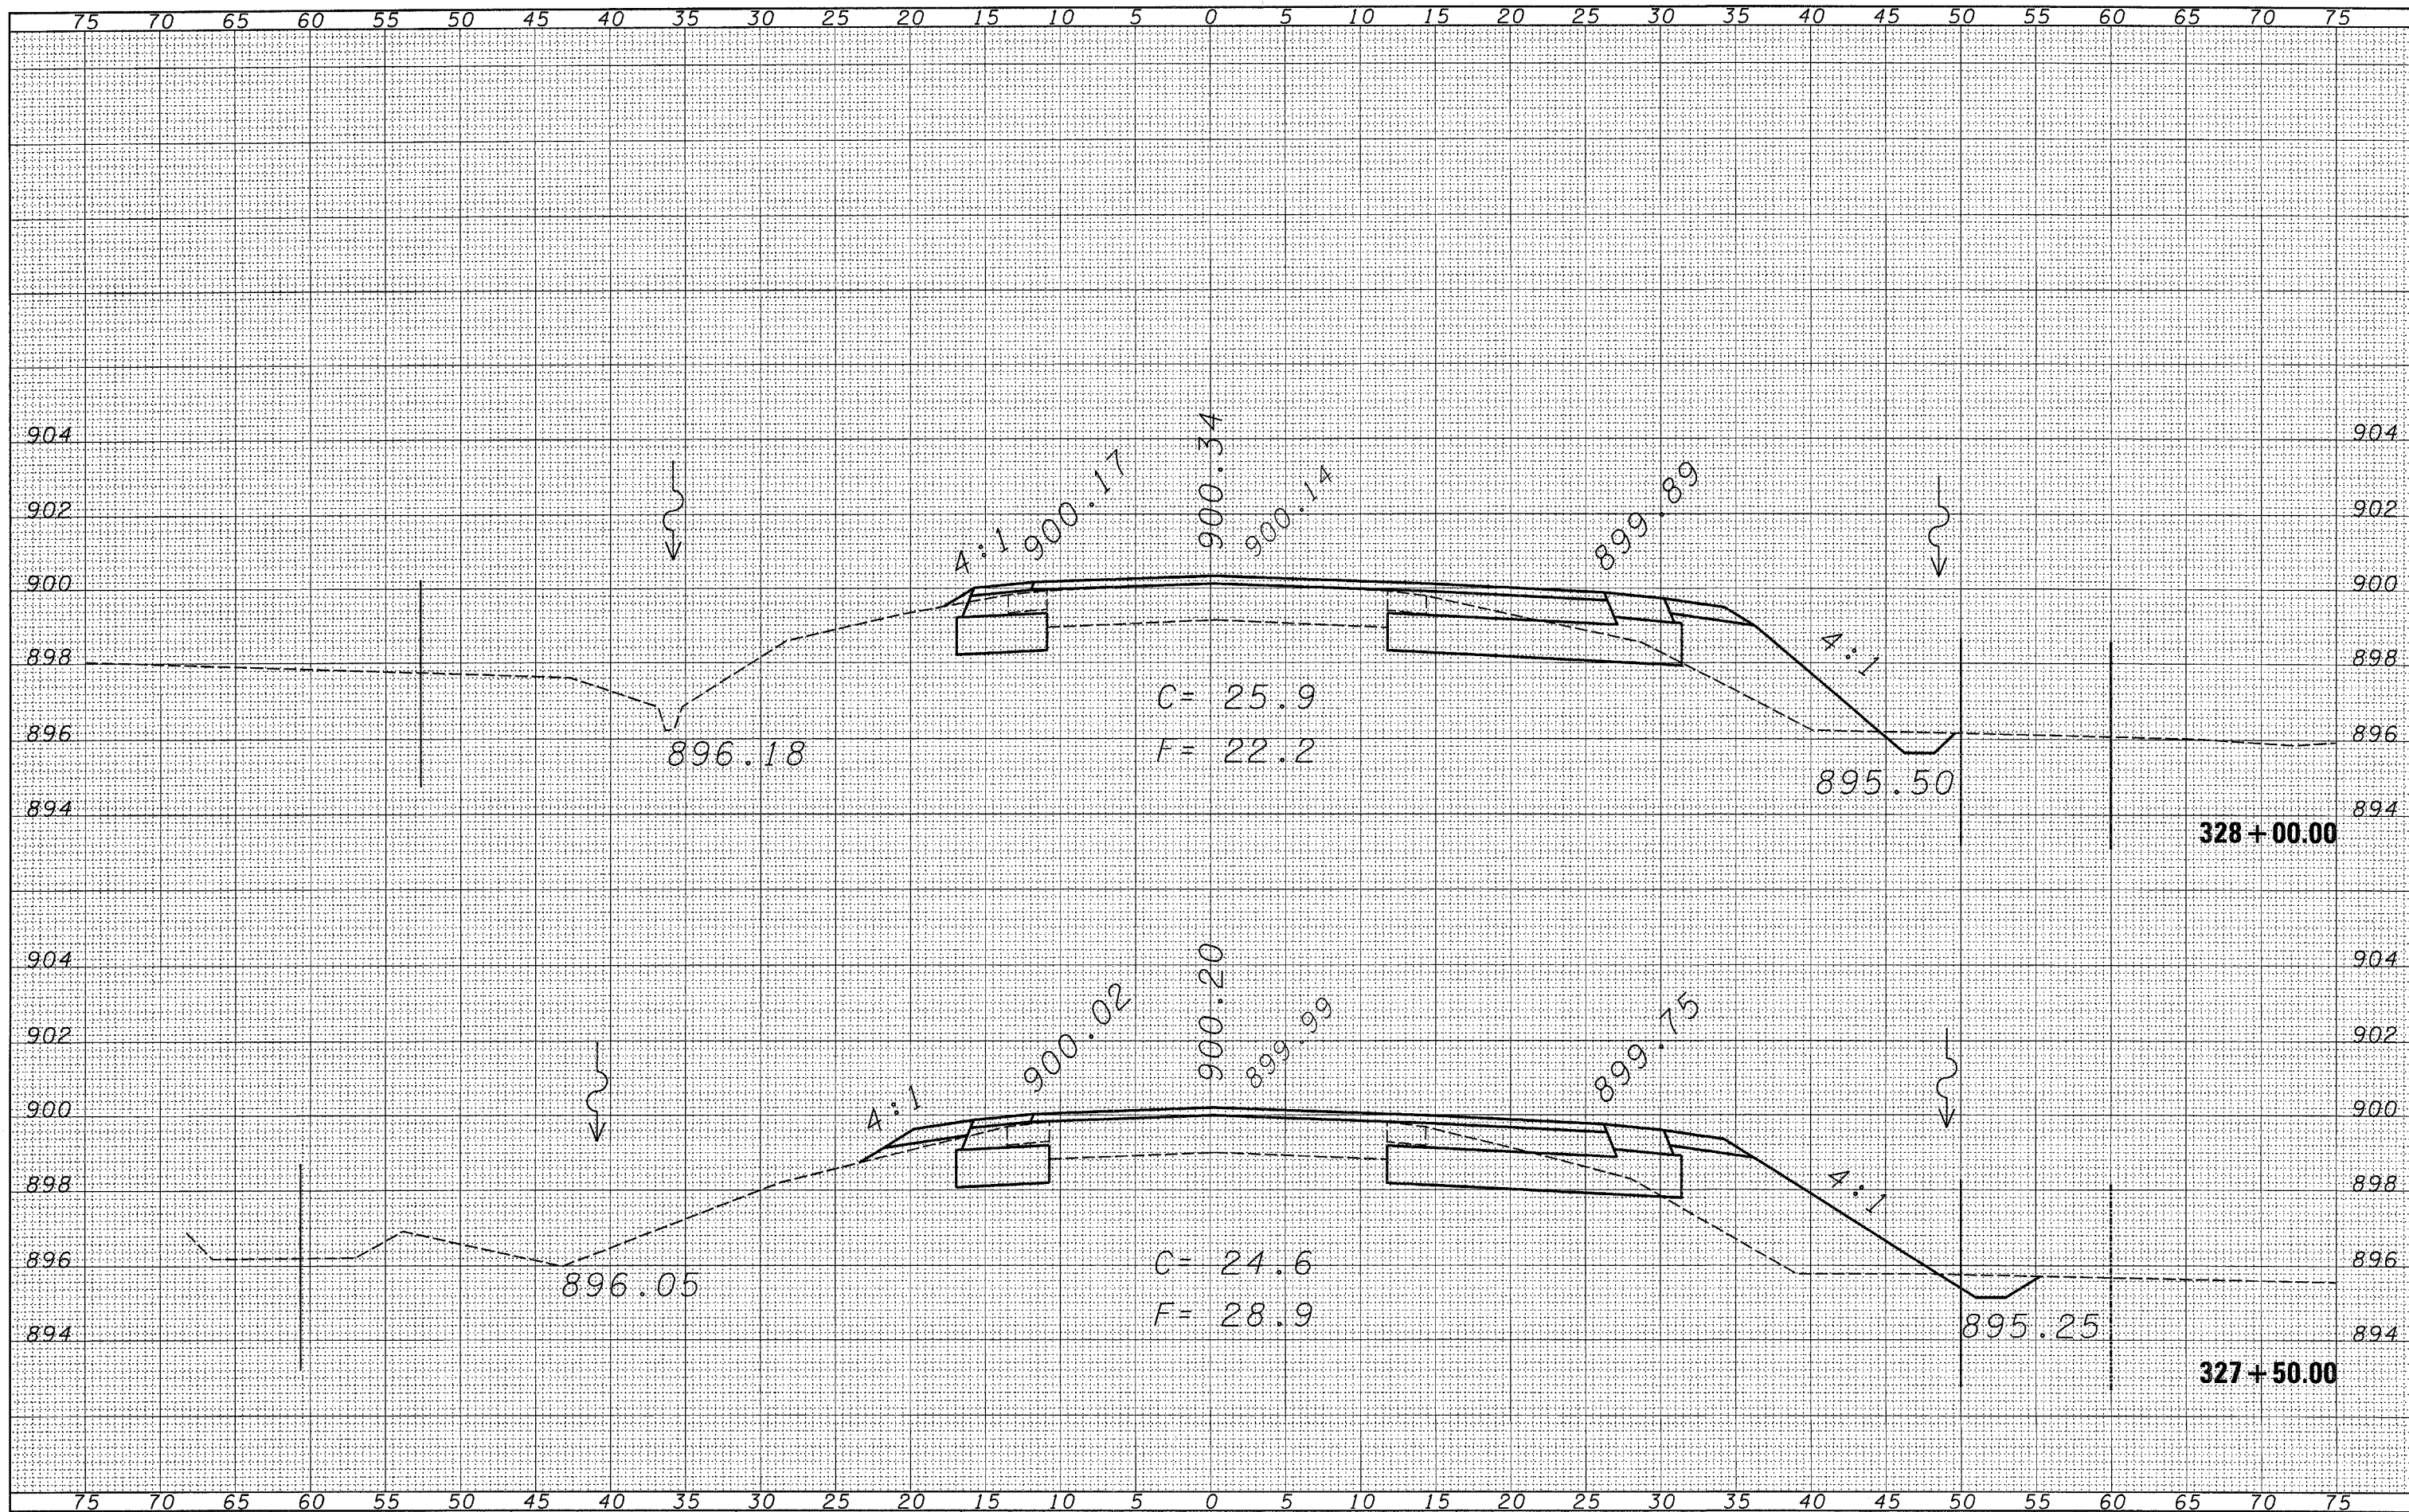

FILE NAME = c:\projects\ed03206\ssht.dgn

USER NAME = fergusonse  
 PLOT SCALE = 5.0000' / IN.  
 PLOT DATE = Dec 17, 2007 - 01:07:56 PM

DESIGNED -  
 DRAWN -  
 CHECKED -  
 DATE -

REVISED -  
 REVISED -  
 REVISED -  
 REVISED -

**STATE OF ILLINOIS  
 DEPARTMENT OF TRANSPORTATION**

**CROSS-SECTION SHEETS**

SCALE: SHEET NO. OF SHEETS STA. 327+50.00 TO STA. 328+00.00

F.A.P. RTE.	SECTION	COUNTY	TOTAL SHEETS	SHEET NO.
567	34 N & N-1	DEKALB	62	50
CONTRACT NO. 66632				

FED. ROAD DIST. NO. ILLINOIS FED. AID PROJECT