


DATE	
BY	
FINAL SURVEY	
SURVEYED	
TEMPLATE	
NOTE BOOK	
AREAS CHECKED	
NO.	

DATE	
BY	
ORIGINAL SURVEY	
SURVEYED	
TEMPLATE	
NOTE BOOK	
AREAS CHECKED	
NO.	

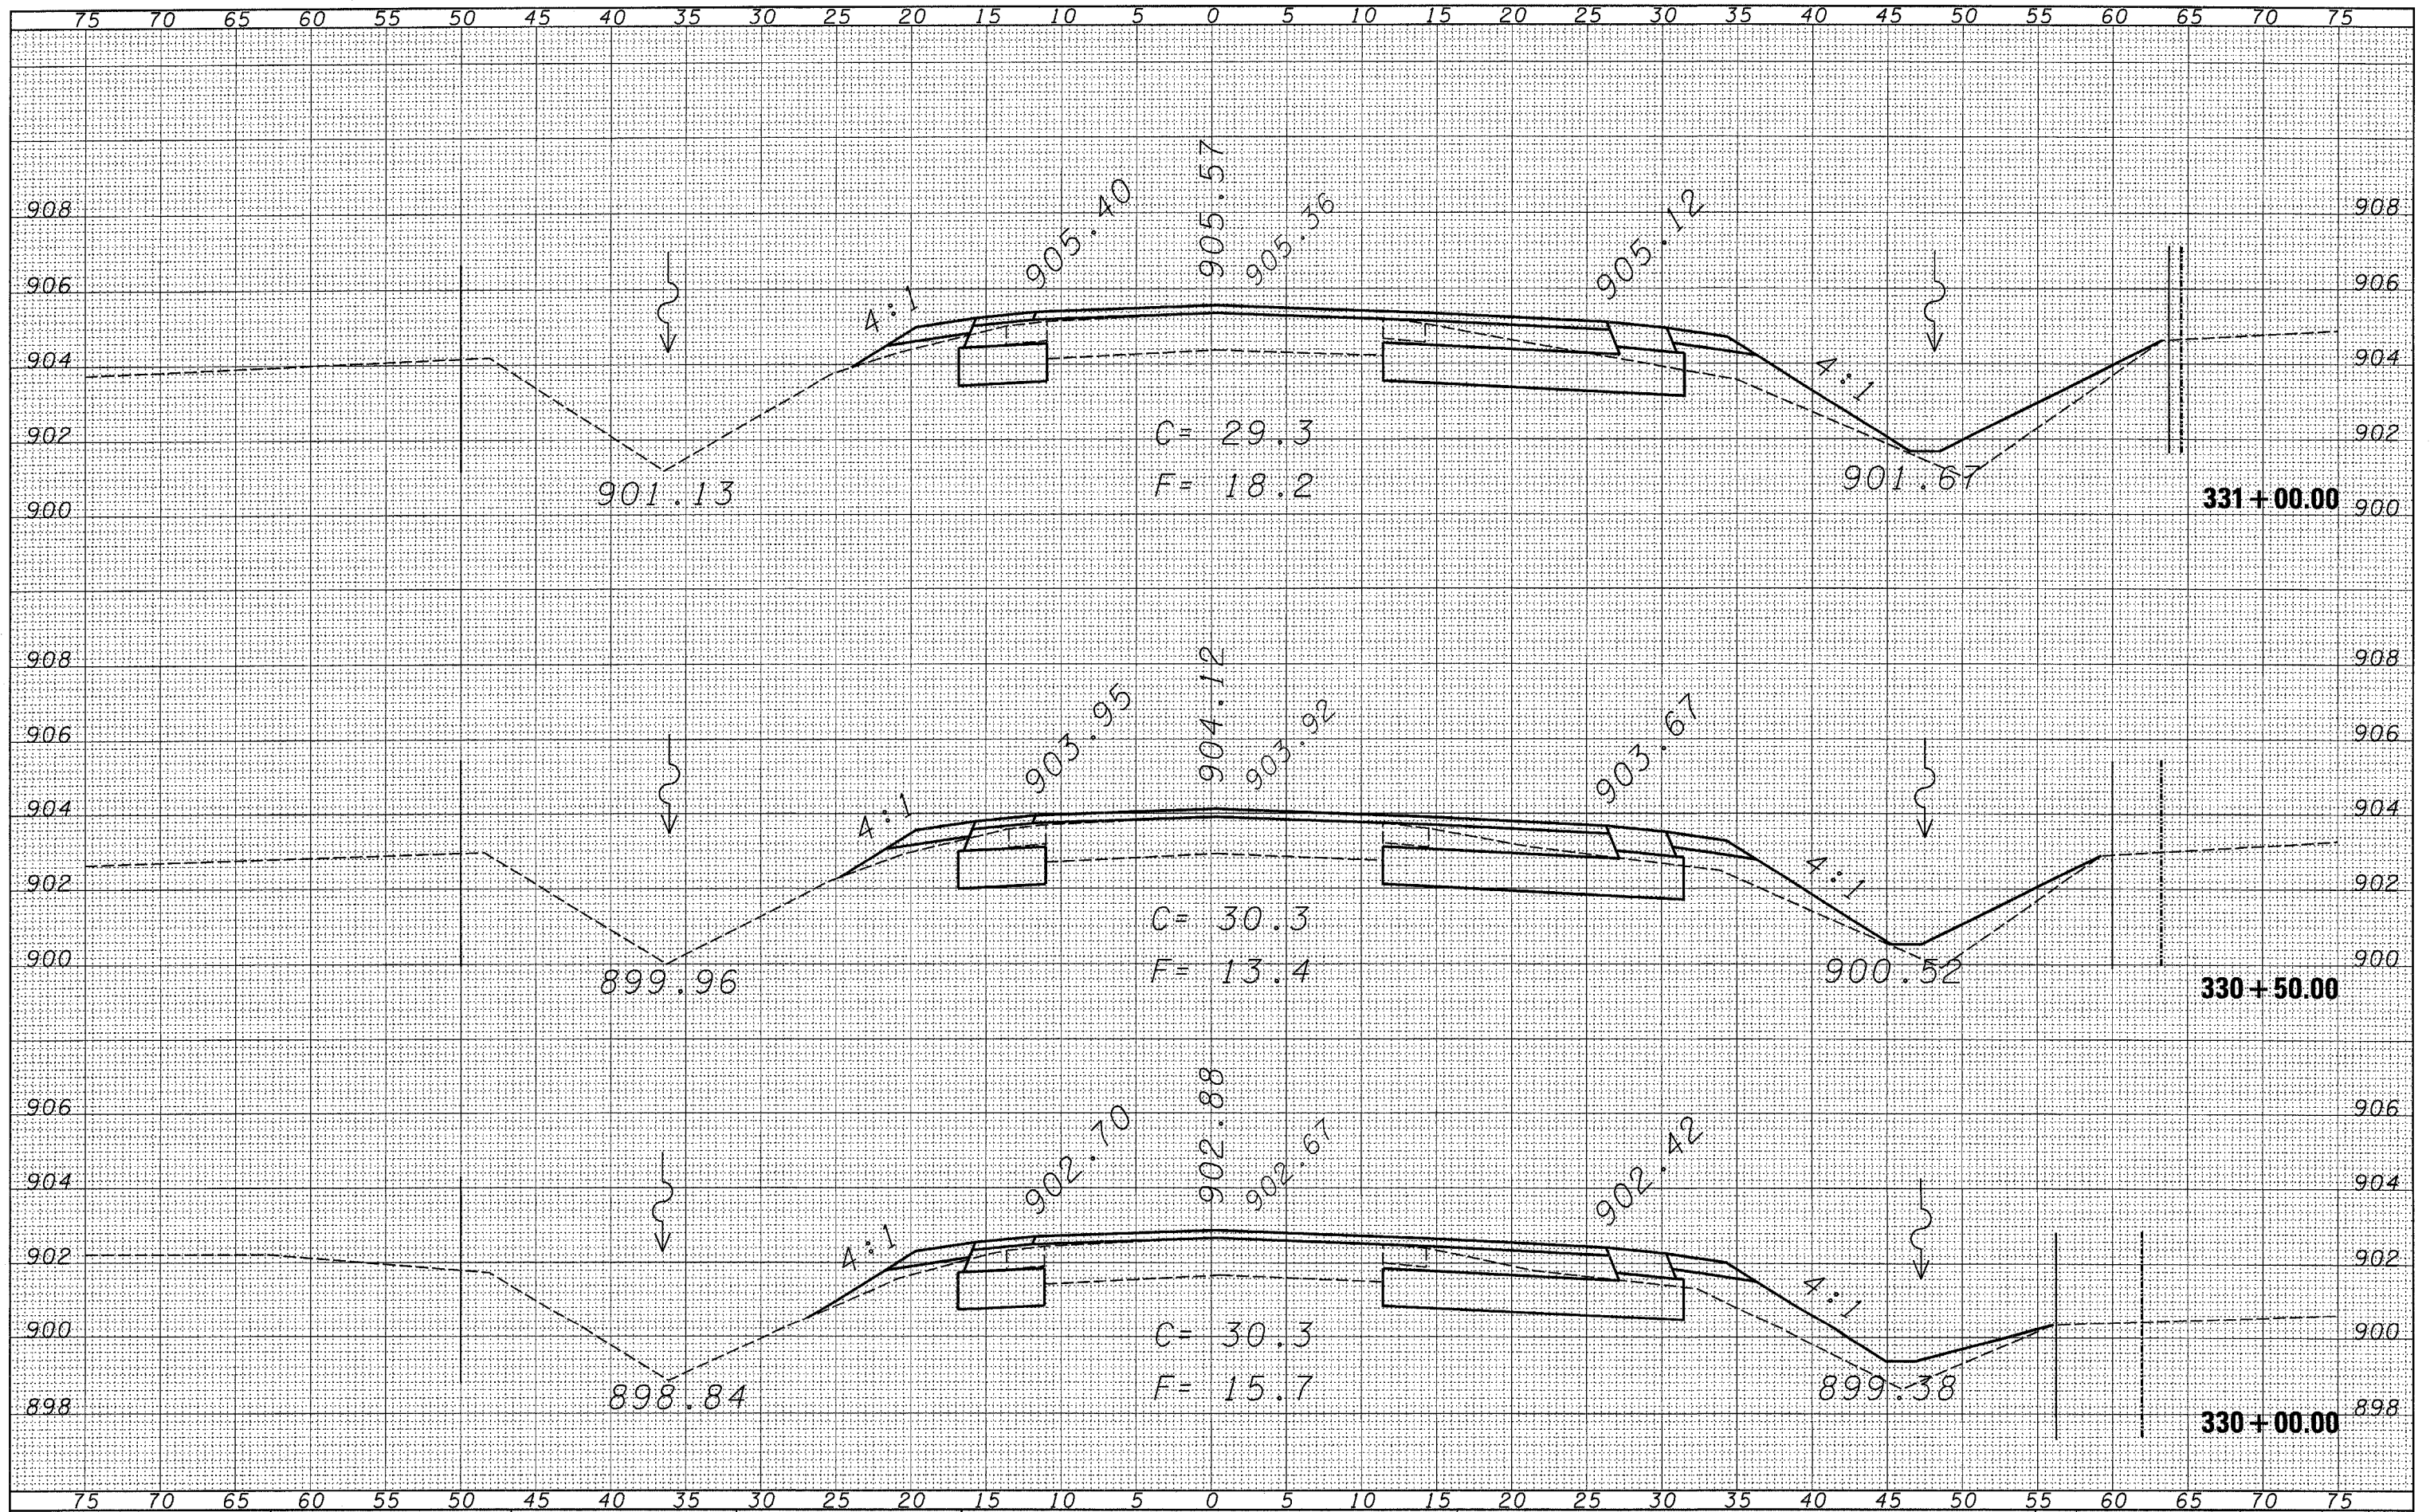

FILE NAME =  
 c:\projects\ed23806\ssht.dgn

USER NAME = ferguson  
 DESIGNED -  
 DRAWN -  
 CHECKED -  
 PLOT DATE = Dec 17, 2007 - 01:08:19 PM

DESIGNED -  
 DRAWN -  
 CHECKED -  
 DATE -

REVISED -  
 REVISED -  
 REVISED -  
 REVISED -

**STATE OF ILLINOIS  
 DEPARTMENT OF TRANSPORTATION**

**CROSS-SECTION SHEETS**

SCALE: SHEET NO. OF SHEETS STA. 330+00.00 TO STA. 331+00.00

F.A.P. RTE. 567	SECTION 34 N & N-1	COUNTY DEKALB	TOTAL SHEETS 62	SHEET NO. 53
CONTRACT NO. 66632			ILLINOIS FED. AID PROJECT	