


FINAL SURVEY	SURVEYED	DATE
NOTE BOOK	PLOTTED	BY
AREAS	TEMPLATE	
CHECKED	AREAS	
	CHECKED	

ORIGINAL SURVEY	SURVEYED	DATE
NOTE BOOK	PLOTTED	BY
AREAS	TEMPLATE	
CHECKED	AREAS	
	CHECKED	

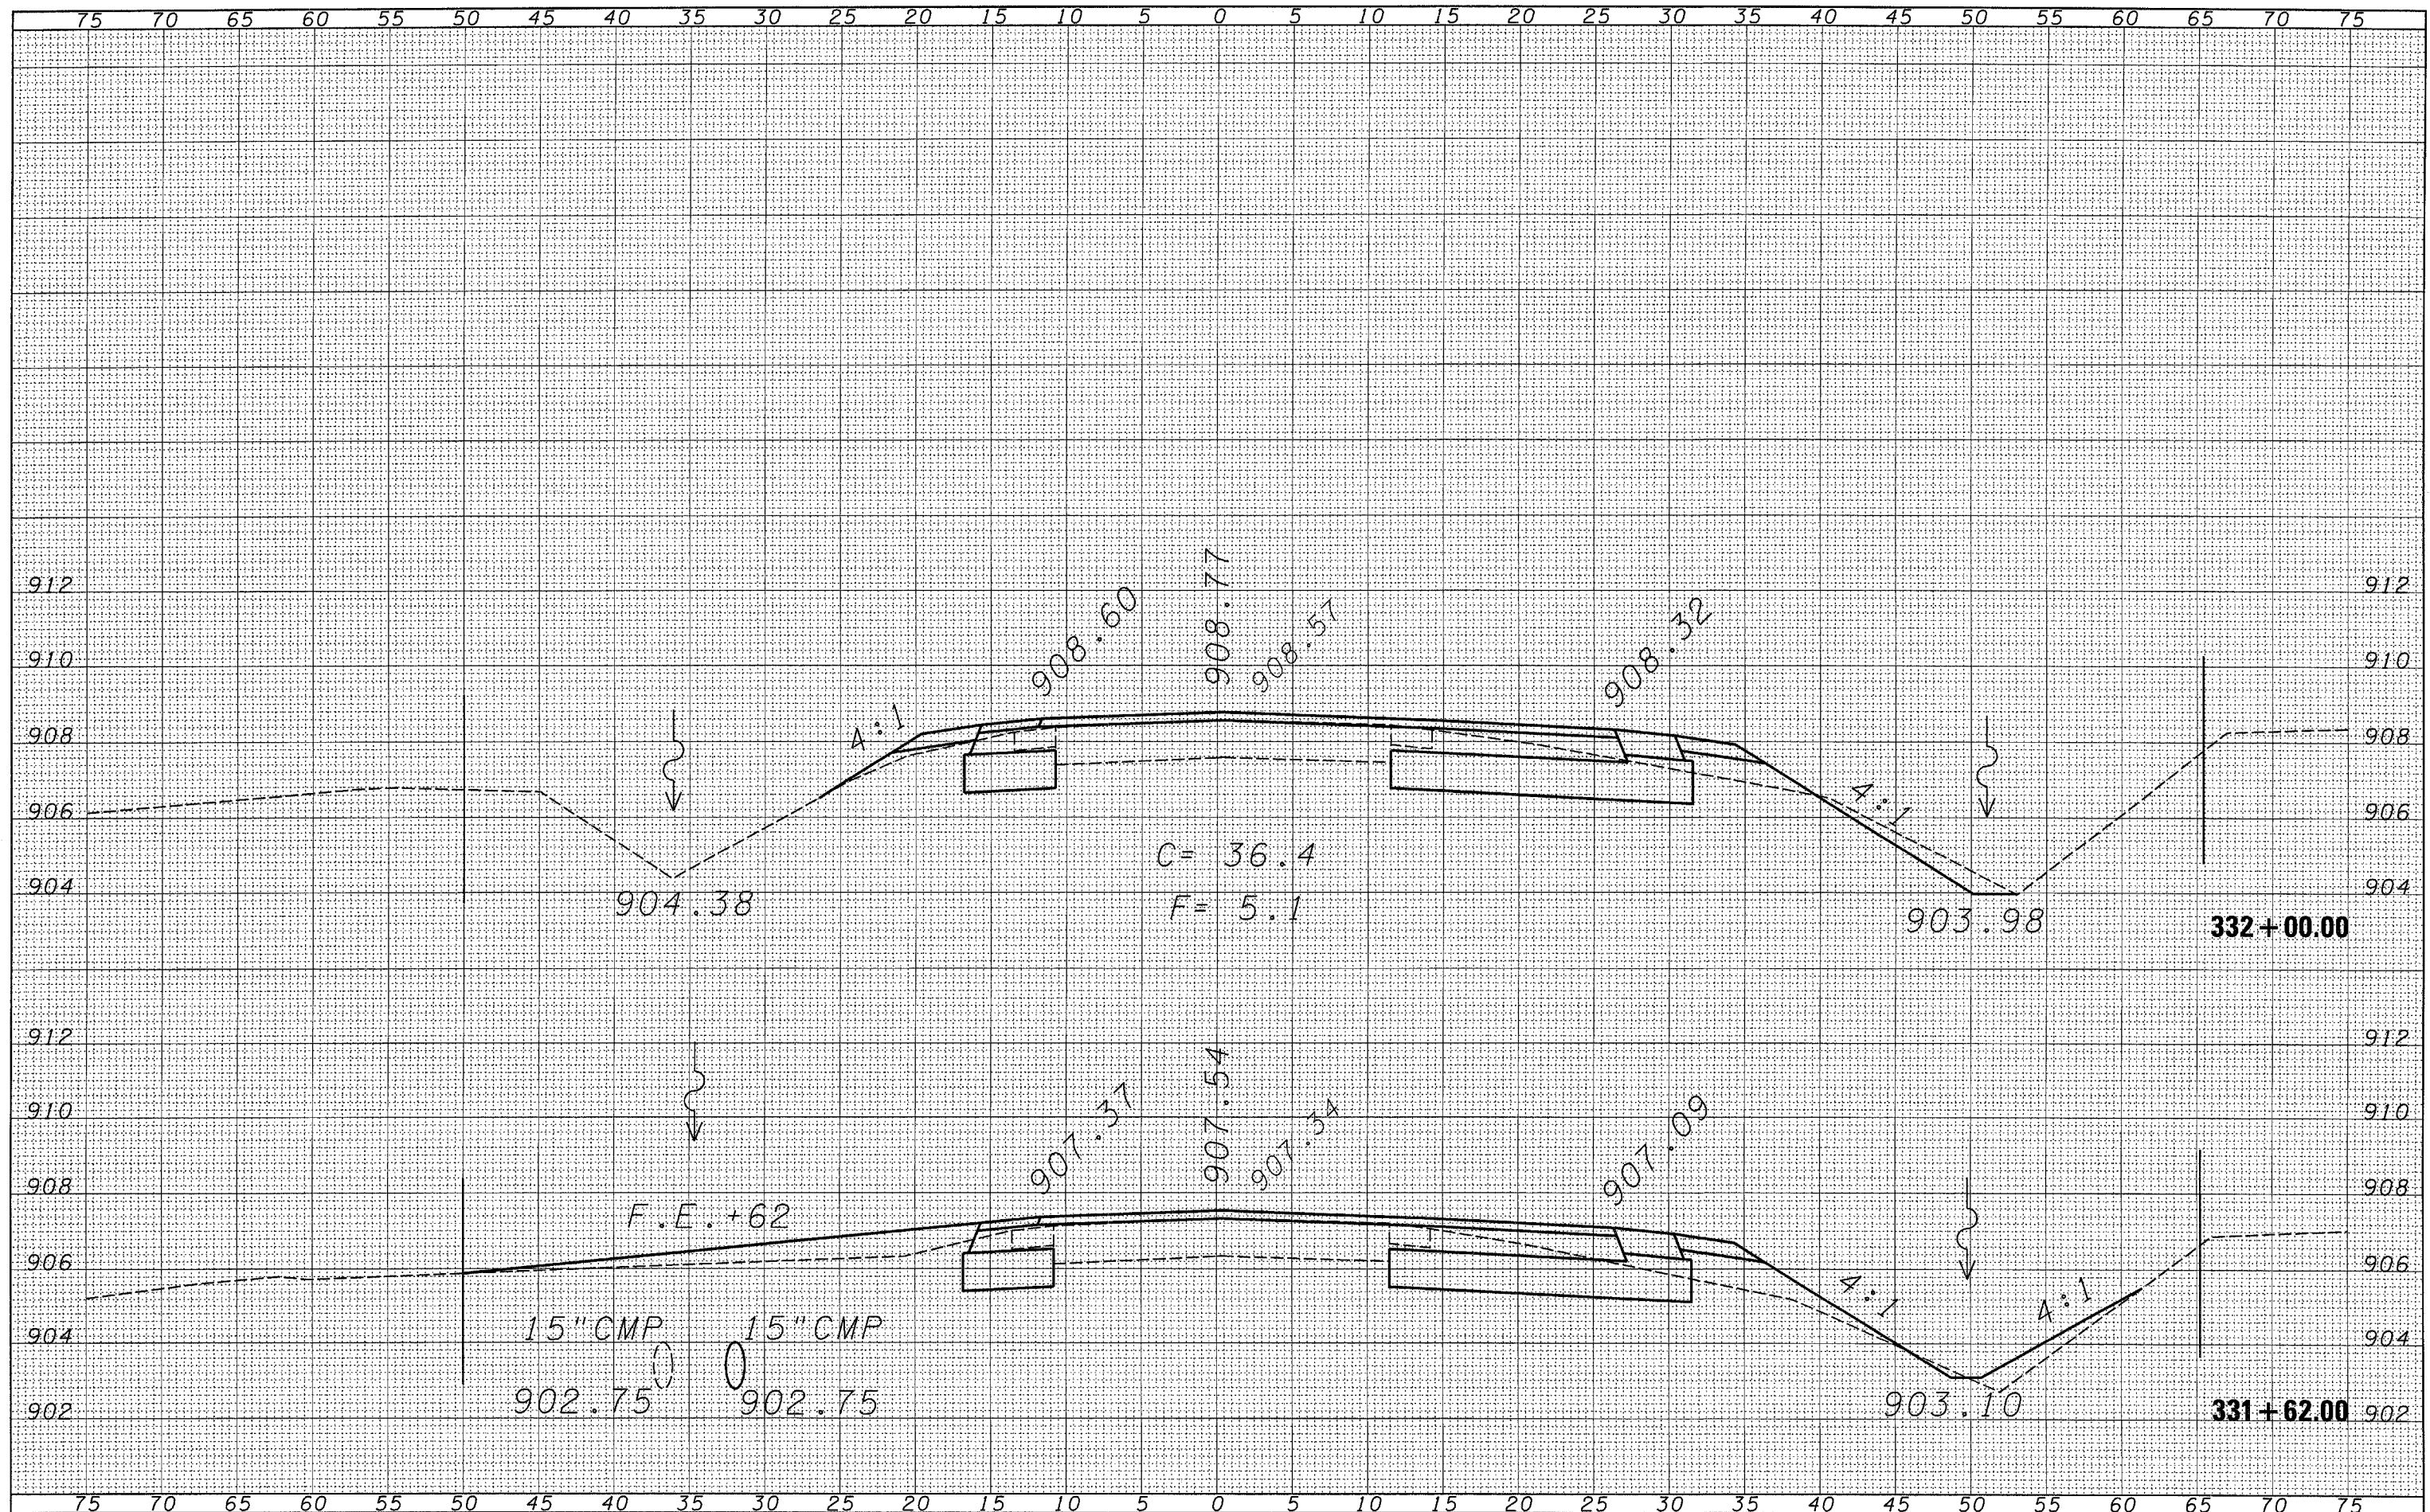

FILE NAME = c:\projects\ed03006\xsah.t.dgn
 USER NAME = Fergusonsa
 PLOT SCALE = 5.0000' / IN.
 PLOT DATE = Dec 17, 2007 - 01:08:25 PM

DESIGNED -	REVISED -
DRAWN -	REVISED -
CHECKED -	REVISED -
DATE -	REVISED -

**STATE OF ILLINOIS
DEPARTMENT OF TRANSPORTATION**

CROSS-SECTION SHEETS

SCALE: SHEET NO. OF SHEETS STA. 331+62.00 TO STA. 332+00.00

F.A.P. RTE.	SECTION	COUNTY	TOTAL SHEETS	SHEET NO.
567	34 N & N-1	DEKALB	62	54
CONTRACT NO. 66632			ILLINOIS FED. AID PROJECT	