


DATE	
BY	
FINAL SURVEY	SURVEYED
NOTE BOOK	PLOTTED
NO.	TEMPLATE
	AREAS CHECKED

DATE	
BY	
ORIGINAL SURVEY	SURVEYED
NOTE BOOK	PLOTTED
NO.	TEMPLATE
	AREAS CHECKED

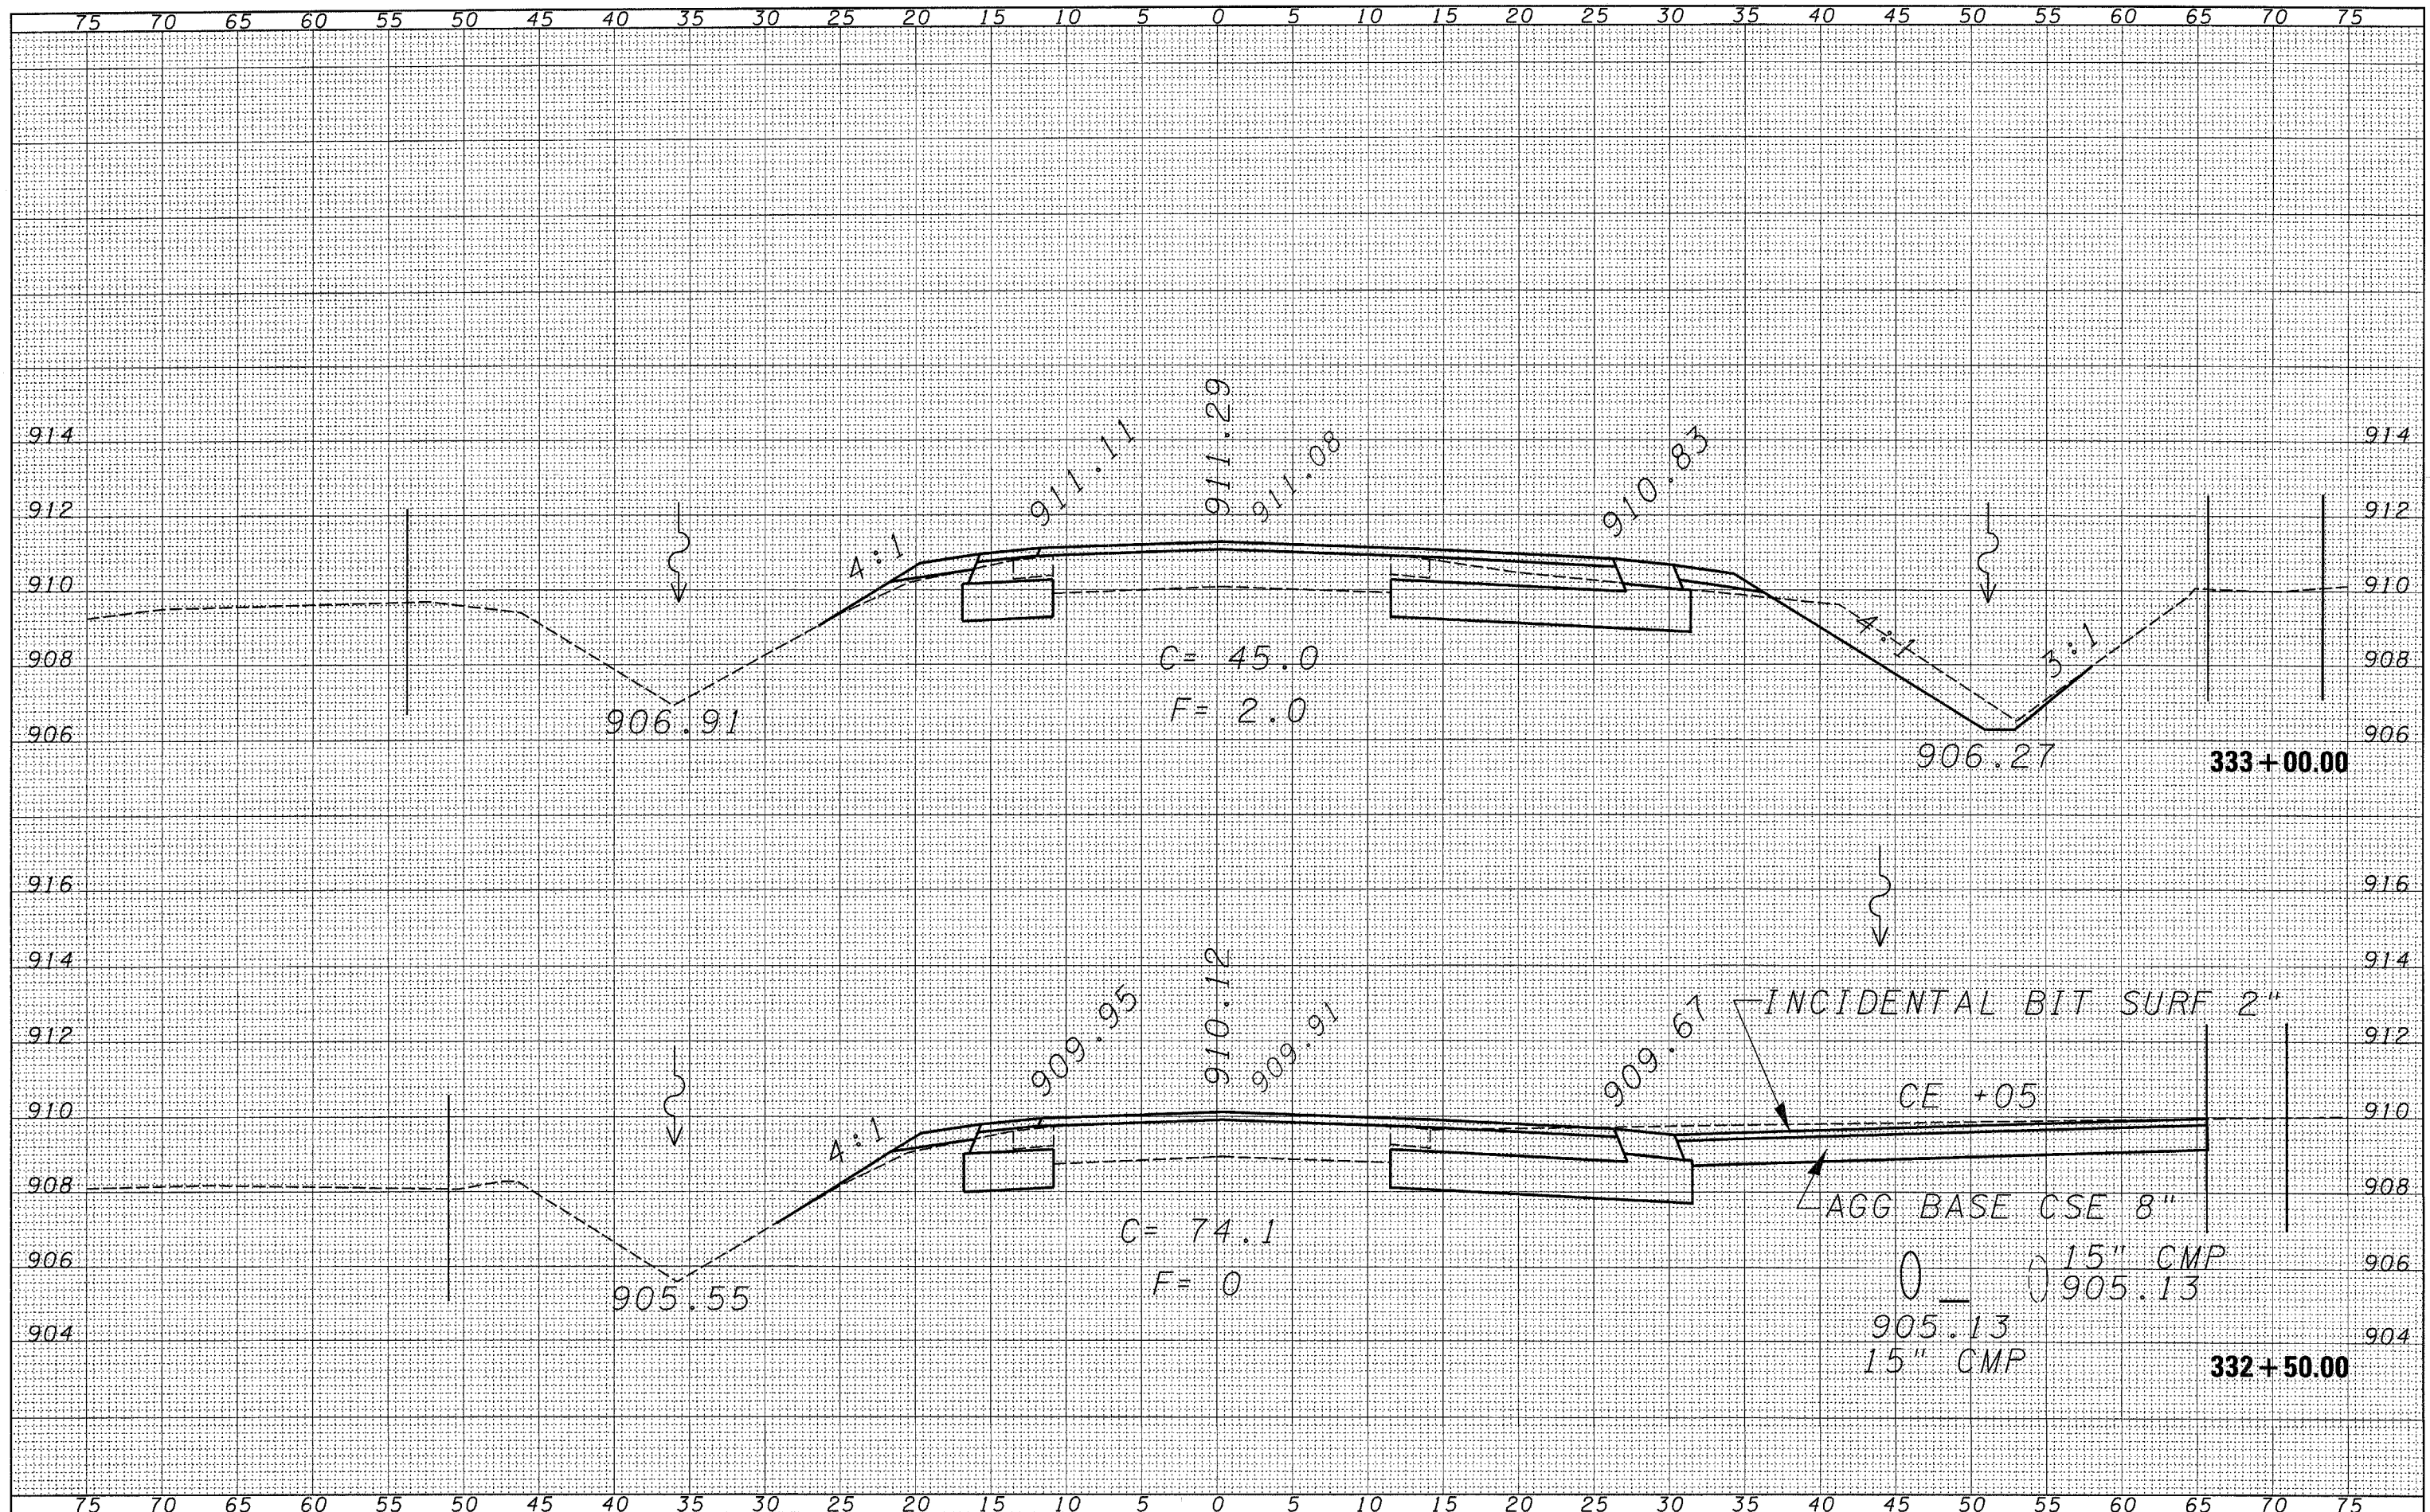

FILE NAME = c:\projects\ed03006\ssht.dgn
 USER NAME = fergusonsa
 PLOT SCALE = 5.0000' / IN.
 PLOT DATE = Dec 17, 2007 - 01:08:38 PM

DESIGNED -	REVISED -
DRAWN -	REVISED -
CHECKED -	REVISED -
DATE -	REVISED -

**STATE OF ILLINOIS
DEPARTMENT OF TRANSPORTATION**

CROSS-SECTION SHEETS

SCALE: SHEET NO. OF SHEETS STA. 332+50.00 TO STA. 333+00.00

F.A.P. RTE.	SECTION	COUNTY	TOTAL SHEETS	SHEET NO.
567	34 N & N-1	DEKALB	62	55
CONTRACT NO. 66632			ILLINOIS FED. AID PROJECT	