


BY	DATE
SURVEYED	
PLOTTED	
NOTE BOOK	
AREAS CHECKED	
NO.	

BY	DATE
SURVEYED	
PLOTTED	
NOTE BOOK	
AREAS CHECKED	
NO.	

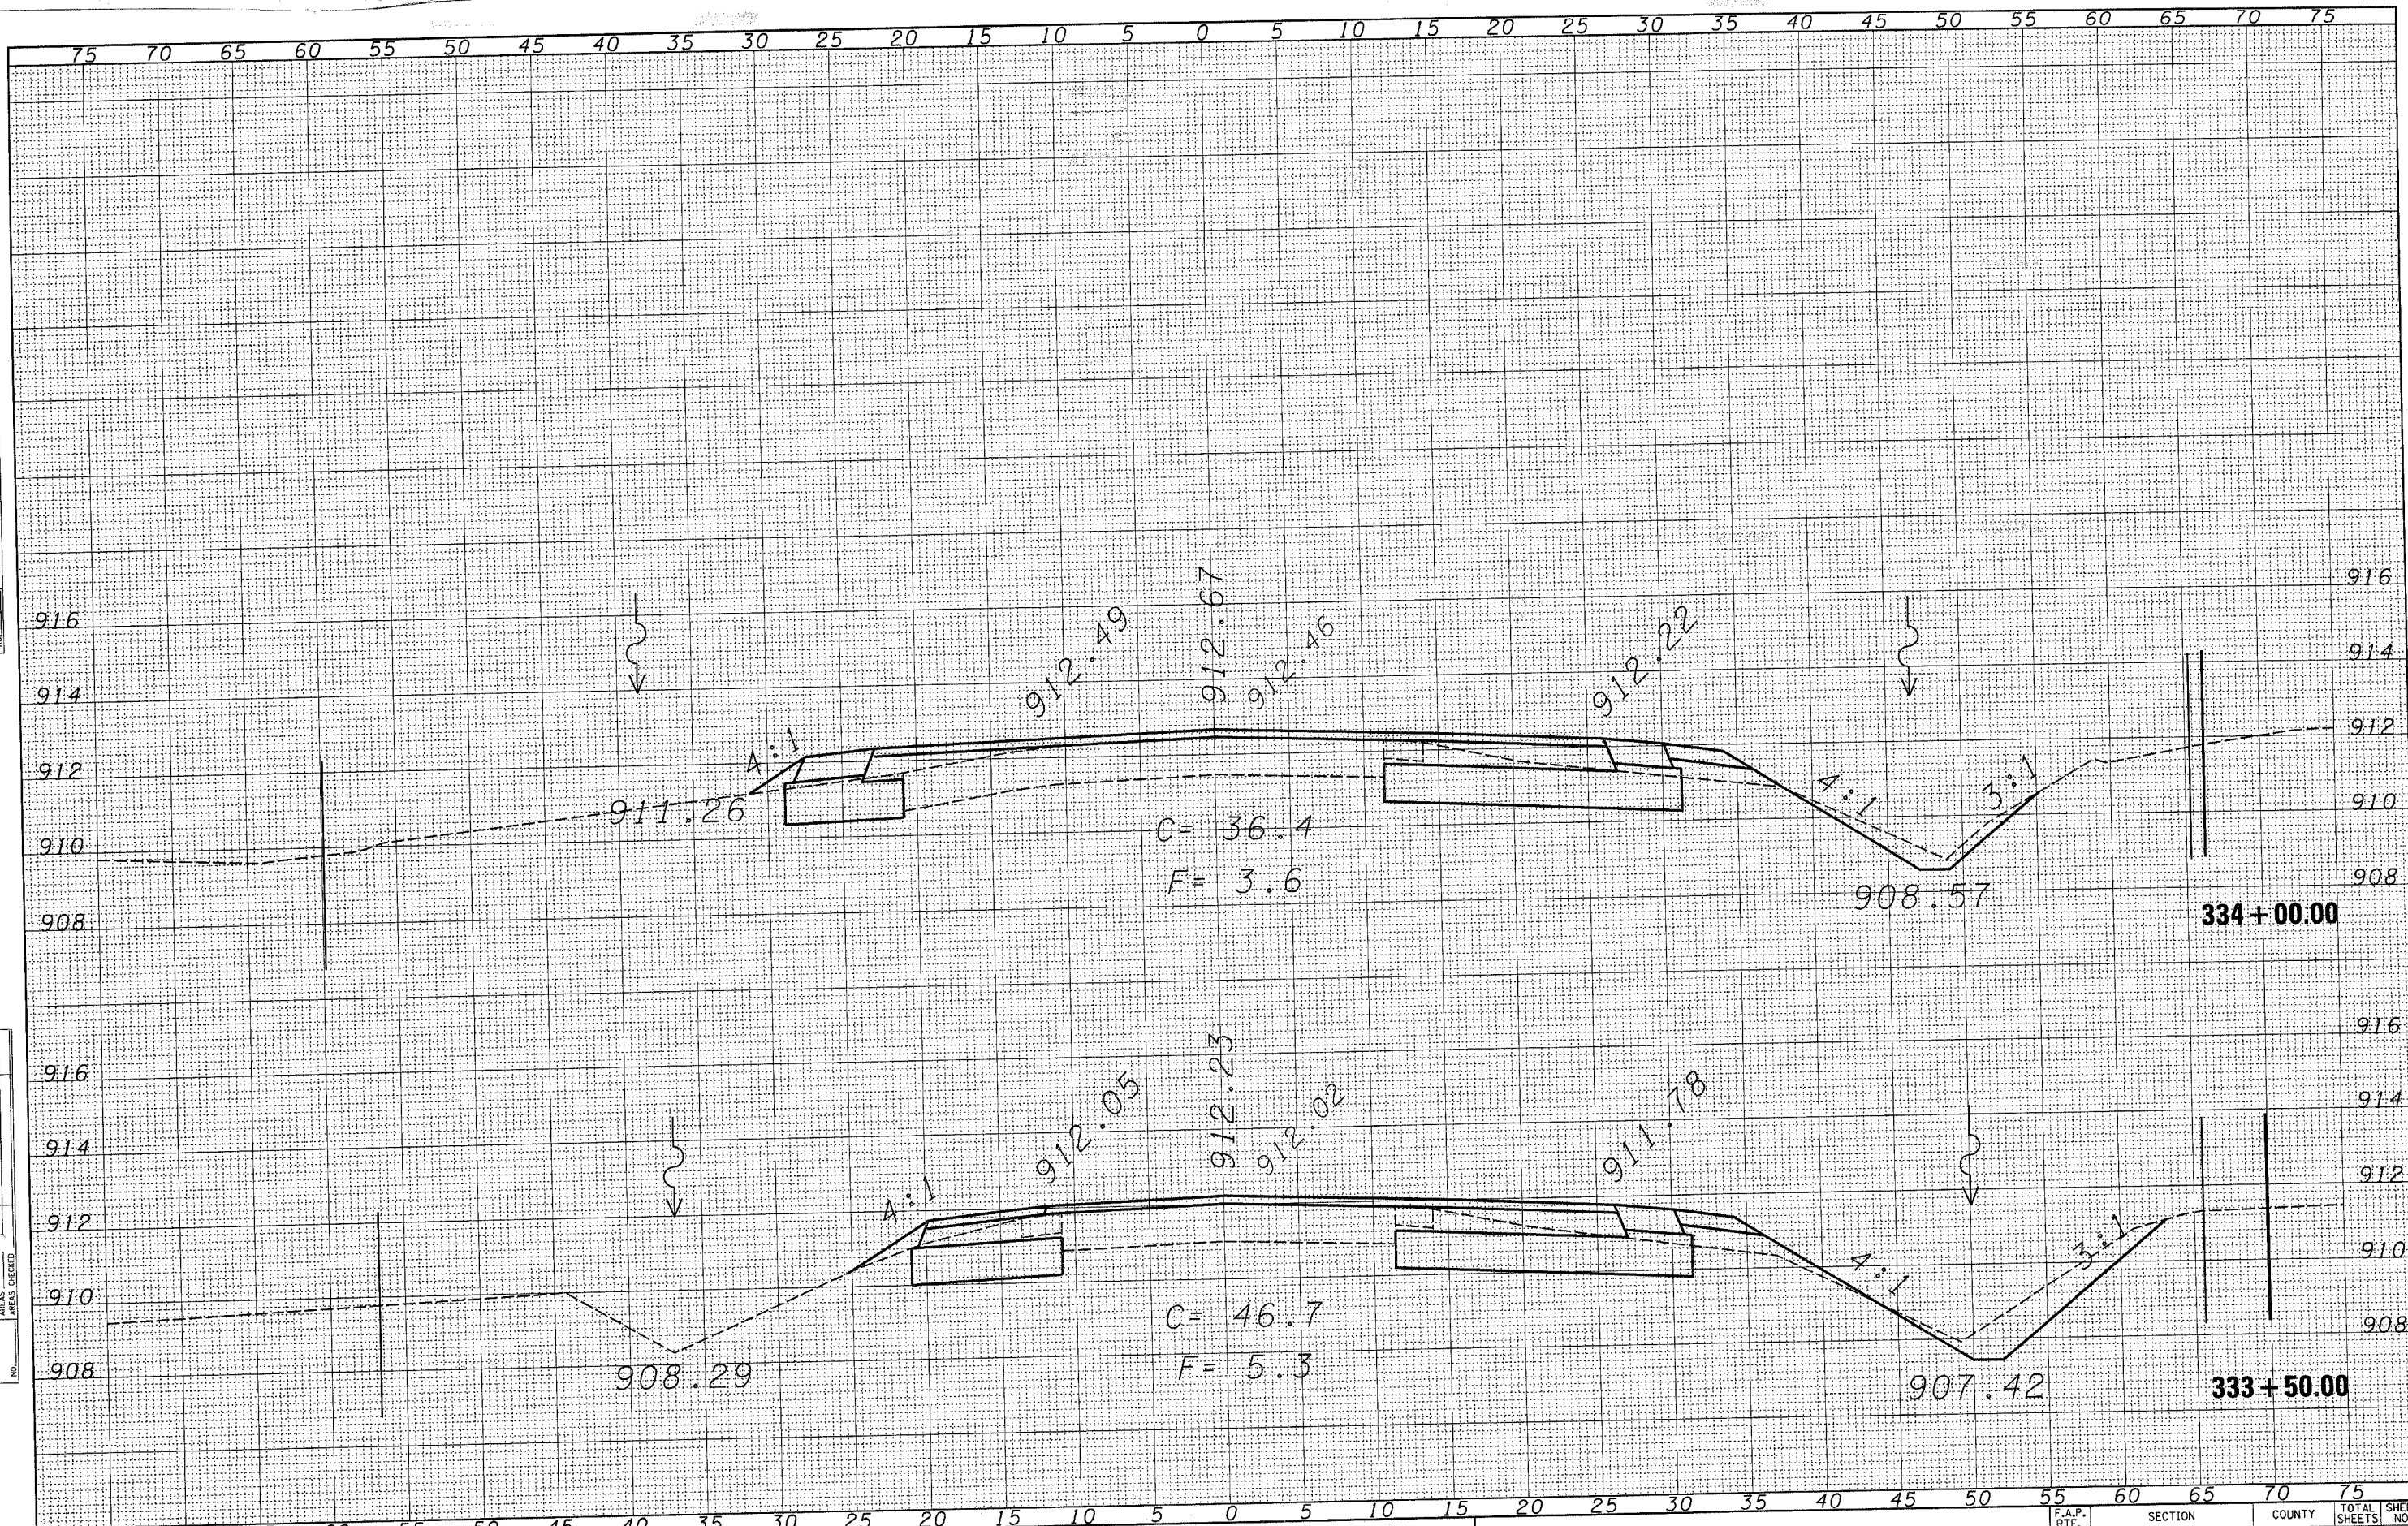

FILE NAME = c:\projects\ed03006\ssht.dgn
 USER NAME = Ferguson
 DESIGNED -
 DRAWN -
 CHECKED -
 PLOT DATE = Dec 17, 2007 - 01:08:44 PM

DESIGNED -	REVISED -
DRAWN -	REVISED -
CHECKED -	REVISED -
DATE -	REVISED -

**STATE OF ILLINOIS
 DEPARTMENT OF TRANSPORTATION**

CROSS-SECTION SHEETS
 SCALE: SHEET NO. OF SHEETS STA. 333+50.00 TO STA. 334+00.00

F.A.P. RTE.	SECTION	COUNTY	TOTAL SHEETS	SHEET NO.
567	34 N & N-1	DEKALB	62	56
		CONTRACT NO. 66632		
FED. ROAD DIST. NO.		ILLINOIS FED. AID PROJECT		