



F.A.P. RTE.	SECTION	COUNTY	TOTAL SHEETS	TOTAL SHEET NO.
41	12 I	KANKAKEE	21	6
STA. 1185+00 TO STA. 1191+00				
FED. ROAD DIST. NO. 3 ILLINOIS FED. AID PROJECT				

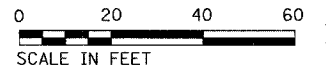

PLAN	DATE

PROFILE	DATE

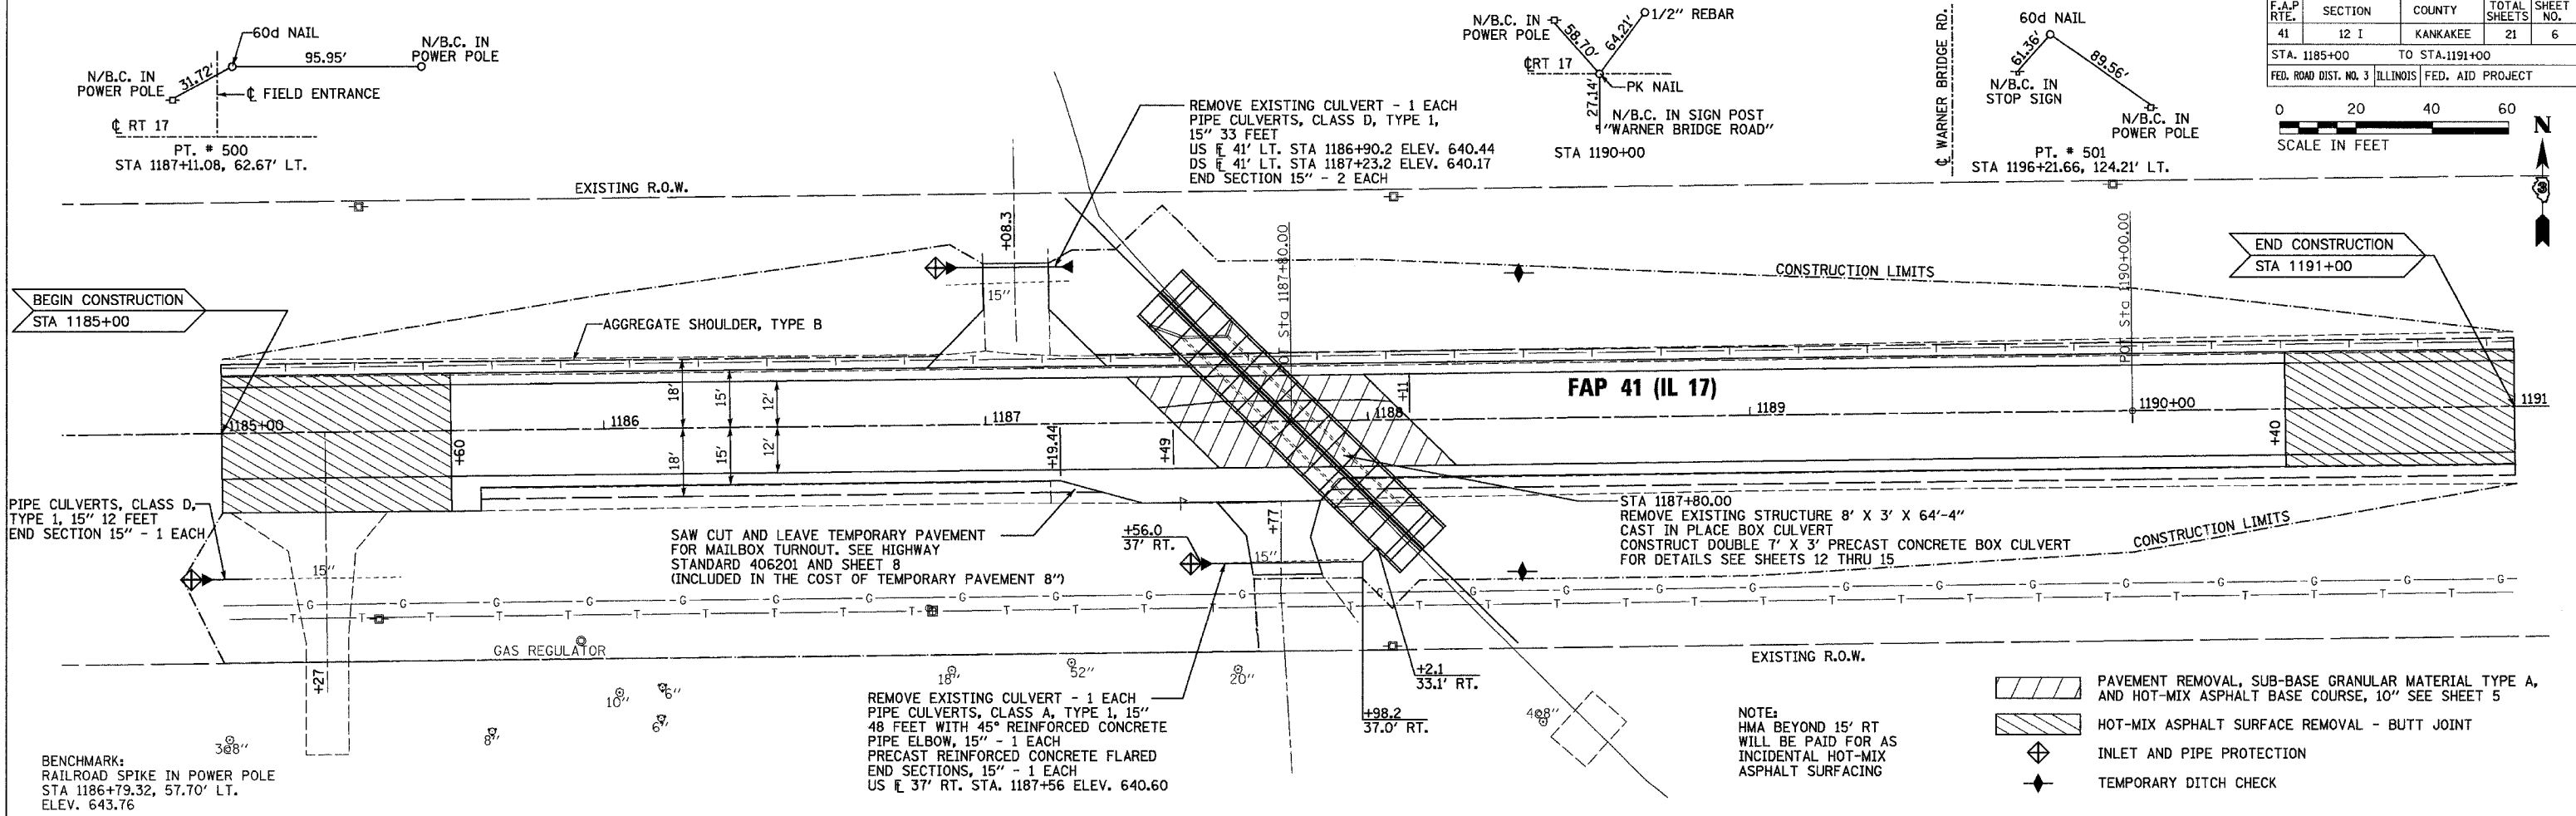

- PAVEMENT REMOVAL, SUB-BASE GRANULAR MATERIAL TYPE A, AND HOT-MIX ASPHALT BASE COURSE, 10" SEE SHEET 5
- HOT-MIX ASPHALT SURFACE REMOVAL - BUTT JOINT
- INLET AND PIPE PROTECTION
- TEMPORARY DITCH CHECK

NOTE:
HMA BEYOND 15' RT
WILL BE PAID FOR AS
INCIDENTAL HOT-MIX
ASPHALT SURFACING

