

F.A.P. RTE.	SECTION	COUNTY	TOTAL SHEETS	SHEET NO.
41	12 I	KANKAKEE	21	8
STA. _____		TO STA. _____		
FED. ROAD DIST. NO. _____ ILLINOIS FED. AID PROJECT				




SEQUENCE OF WORK

STAGE III (UTILIZING HIGHWAY STANDARD 701321 AND DETAILS IN PLANS)
 CONSTRUCT NORTH HALF OF NEW BOX CULVERT.
 REMOVE TEMPORARY PAVEMENT WIDENING.
 PARTIALLY CONSTRUCT NEW PAVEMENT FOR EASTBOUND AND WESTBOUND LANES.

STAGE IV (UTILIZING HIGHWAY STANDARD 701326)
 REMOVE TEMPORARY PAVEMENT WIDENING RT OF 15' RT.
 CONSTRUCT HOT MIX ASPHALT OVERLAY.

NOTE:
 TRAFFIC SIGNALS FOR PRIVATE
 ENTRANCE SHALL BE EQUIPPED
 WITH MICROWAVE DETECTOR.

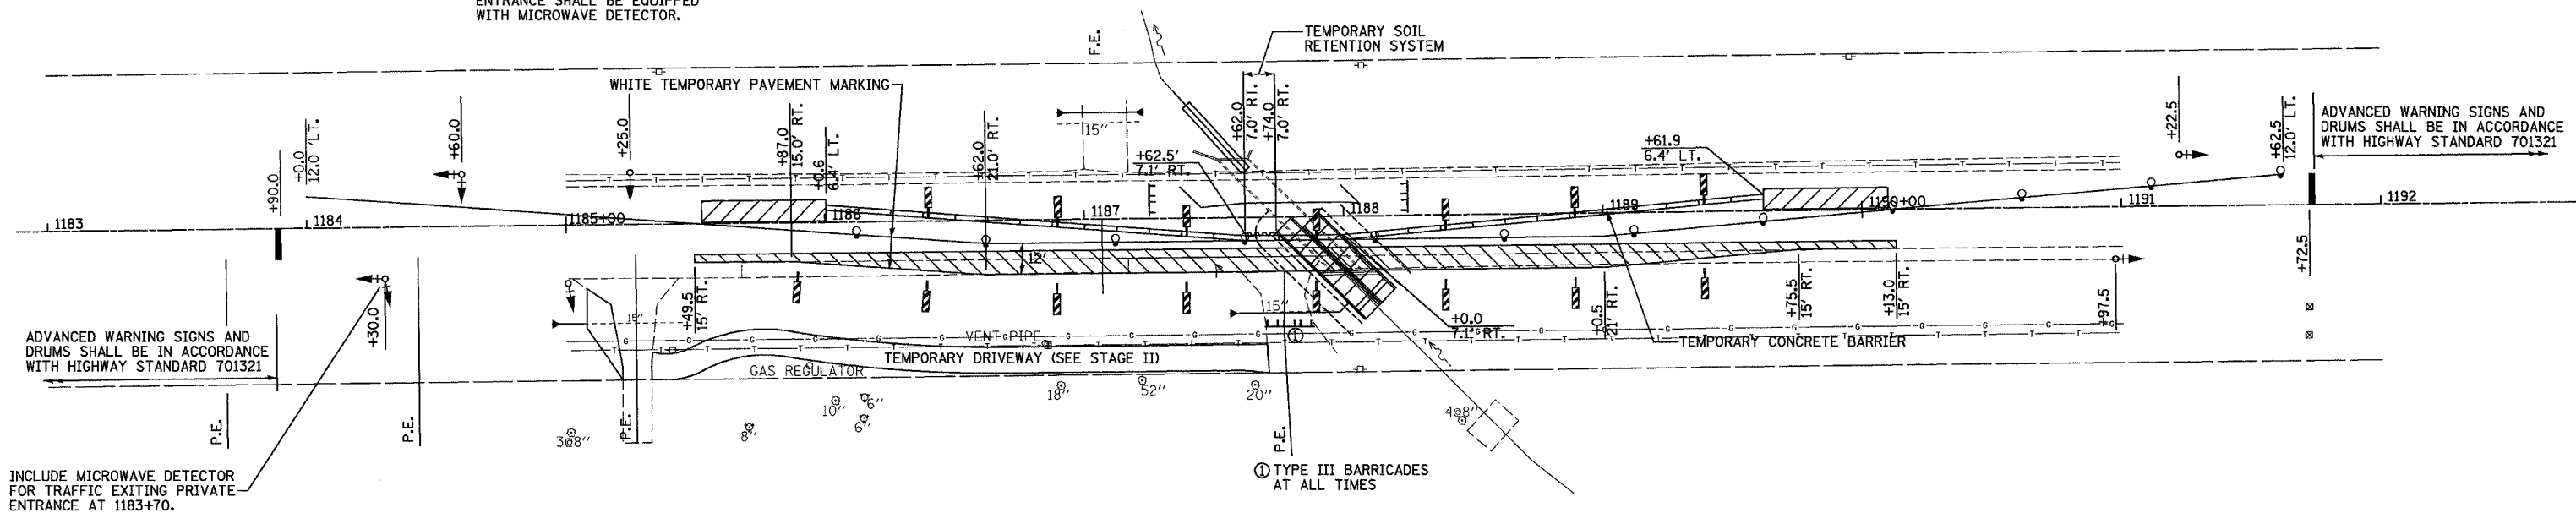

ADVANCED WARNING SIGNS AND
 DRUMS SHALL BE IN ACCORDANCE
 WITH HIGHWAY STANDARD 701321


INCLUDE MICROWAVE DETECTOR
 FOR TRAFFIC EXITING PRIVATE
 ENTRANCE AT 1183+70.

ADVANCED WARNING SIGNS AND
 DRUMS SHALL BE IN ACCORDANCE
 WITH HIGHWAY STANDARD 701321

① TYPE III BARRICADES
 AT ALL TIMES

- LEGEND:
- IMPACT ATTENUATOR
 - DRUM WITH STEADY BURNING LIGHT
 - TRAFFIC SIGNAL
 - TYPE III BARRICADE TO BE IN PLACE WHEN NO WORK IS BEING PERFORMED
 - TEMPORARY PAVEMENT
 - DOUBLE VERTICAL PANEL AT 50' O.C.

**STAGE II
 PAVEMENT WIDENING**
 STA 1185+49.5 TO STA 1190+13.0
 N.T.S.

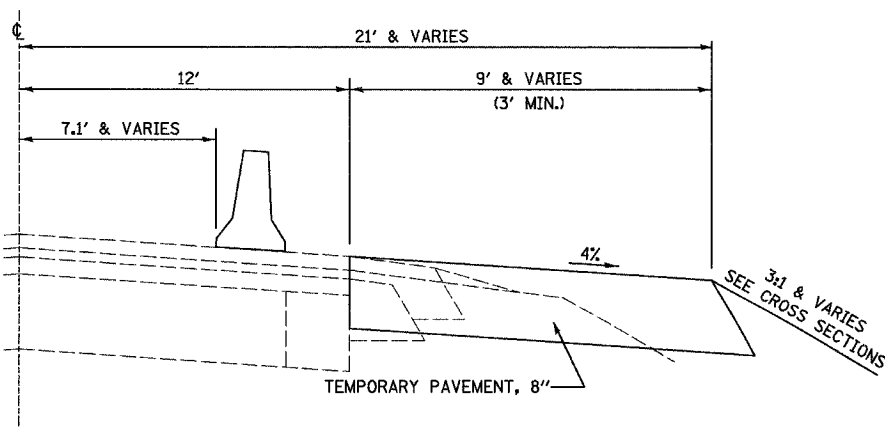

REVISIONS	
NAME	DATE

ILLINOIS DEPARTMENT OF TRANSPORTATION
**STAGE III
 TRAFFIC CONTROL PLAN**
 FAP 41 (IL 17)
 SECTION 12 I
 KANKAKEE COUNTY

SCALE: VERT. _____
 HORIZ. _____
 DATE: 10/07

DRAWN BY: JKP
 CHECKED BY: JKC