


ORIGINAL SURVEY	BY	DATE
NO.		
DATE		
BY		
DATE		
BY		
DATE		

FINAL SURVEY	BY	DATE
NO.		
DATE		
BY		
DATE		
BY		
DATE		

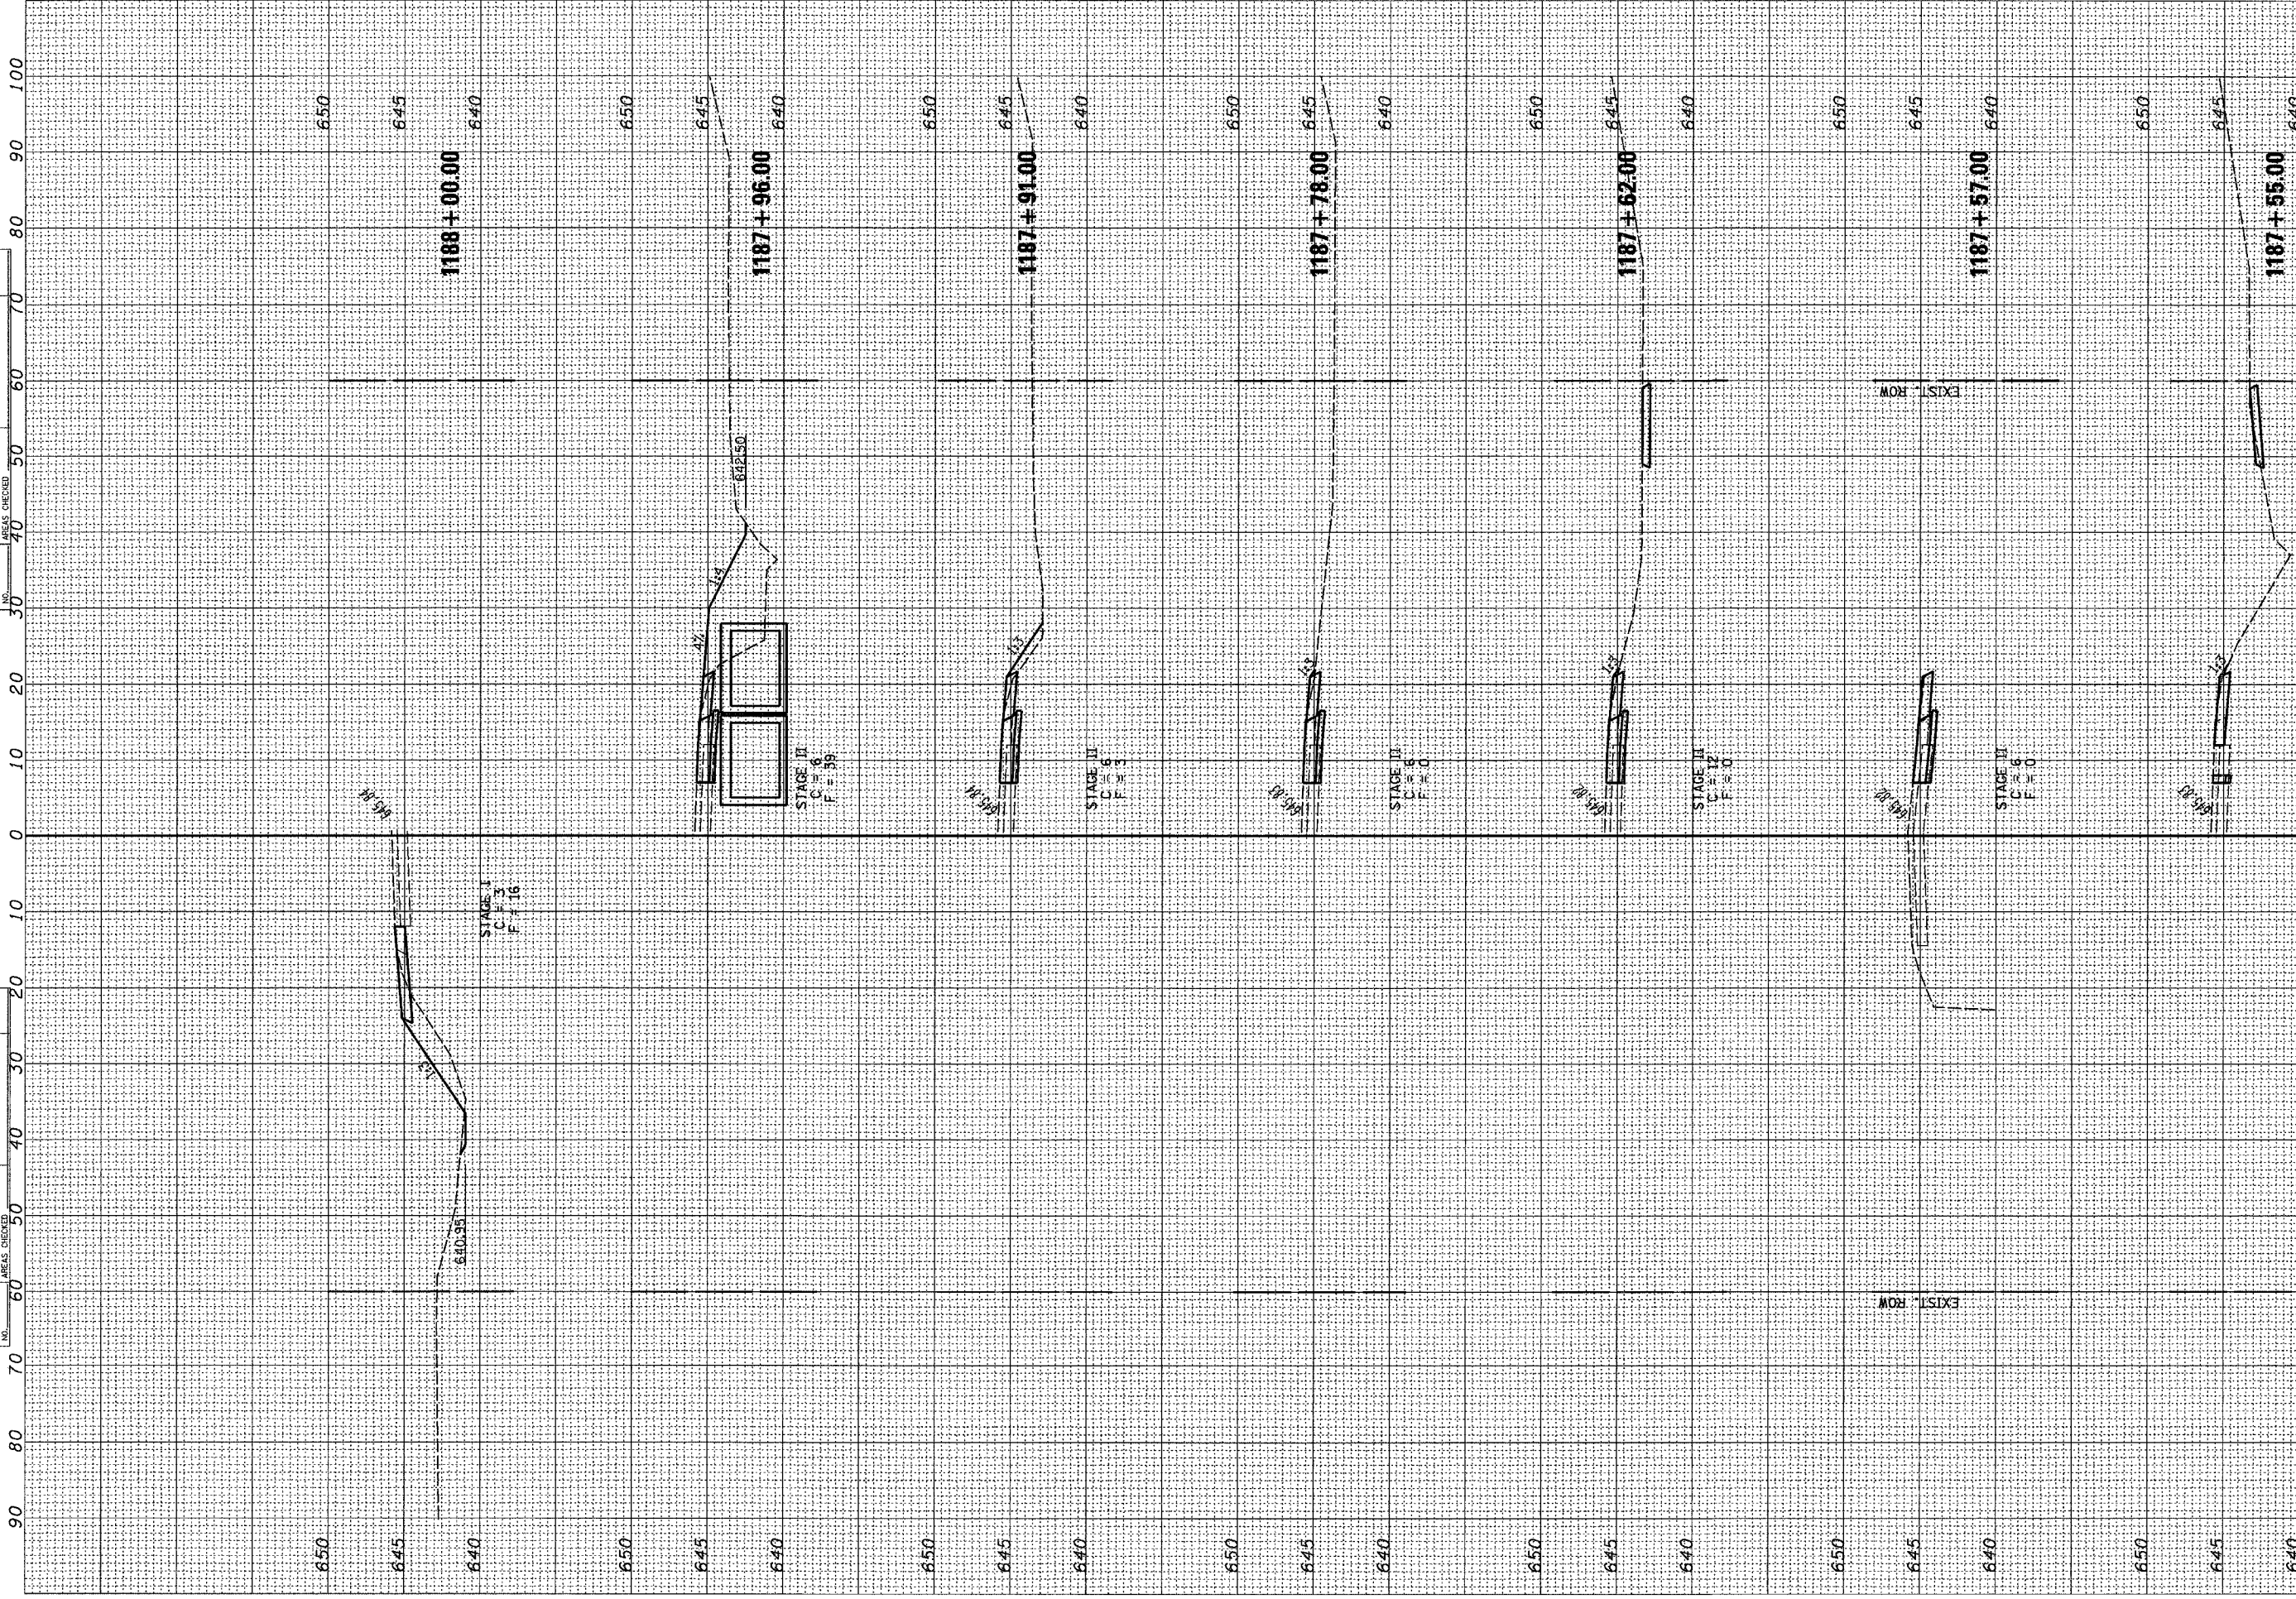

F.A.P. RTE.	SECTION	COUNTY	TOTAL SHEETS	SHEET NO.
41	12 1	KANKAKEE	21	17
STA. 1187+55.00		TO STA. 1188+00.00		
FED. ROAD DIST. NO.	ILLINOIS	FED. AID PROJECT		