


ORIGINAL SURVEY	SURVEY	DATE
NO.	PLOTTED	
	NOTE BOOK	
	AREAS CHECKED	

FINAL SURVEY	SURVEY	DATE
NO.	PLOTTED	
	NOTE BOOK	
	AREAS CHECKED	

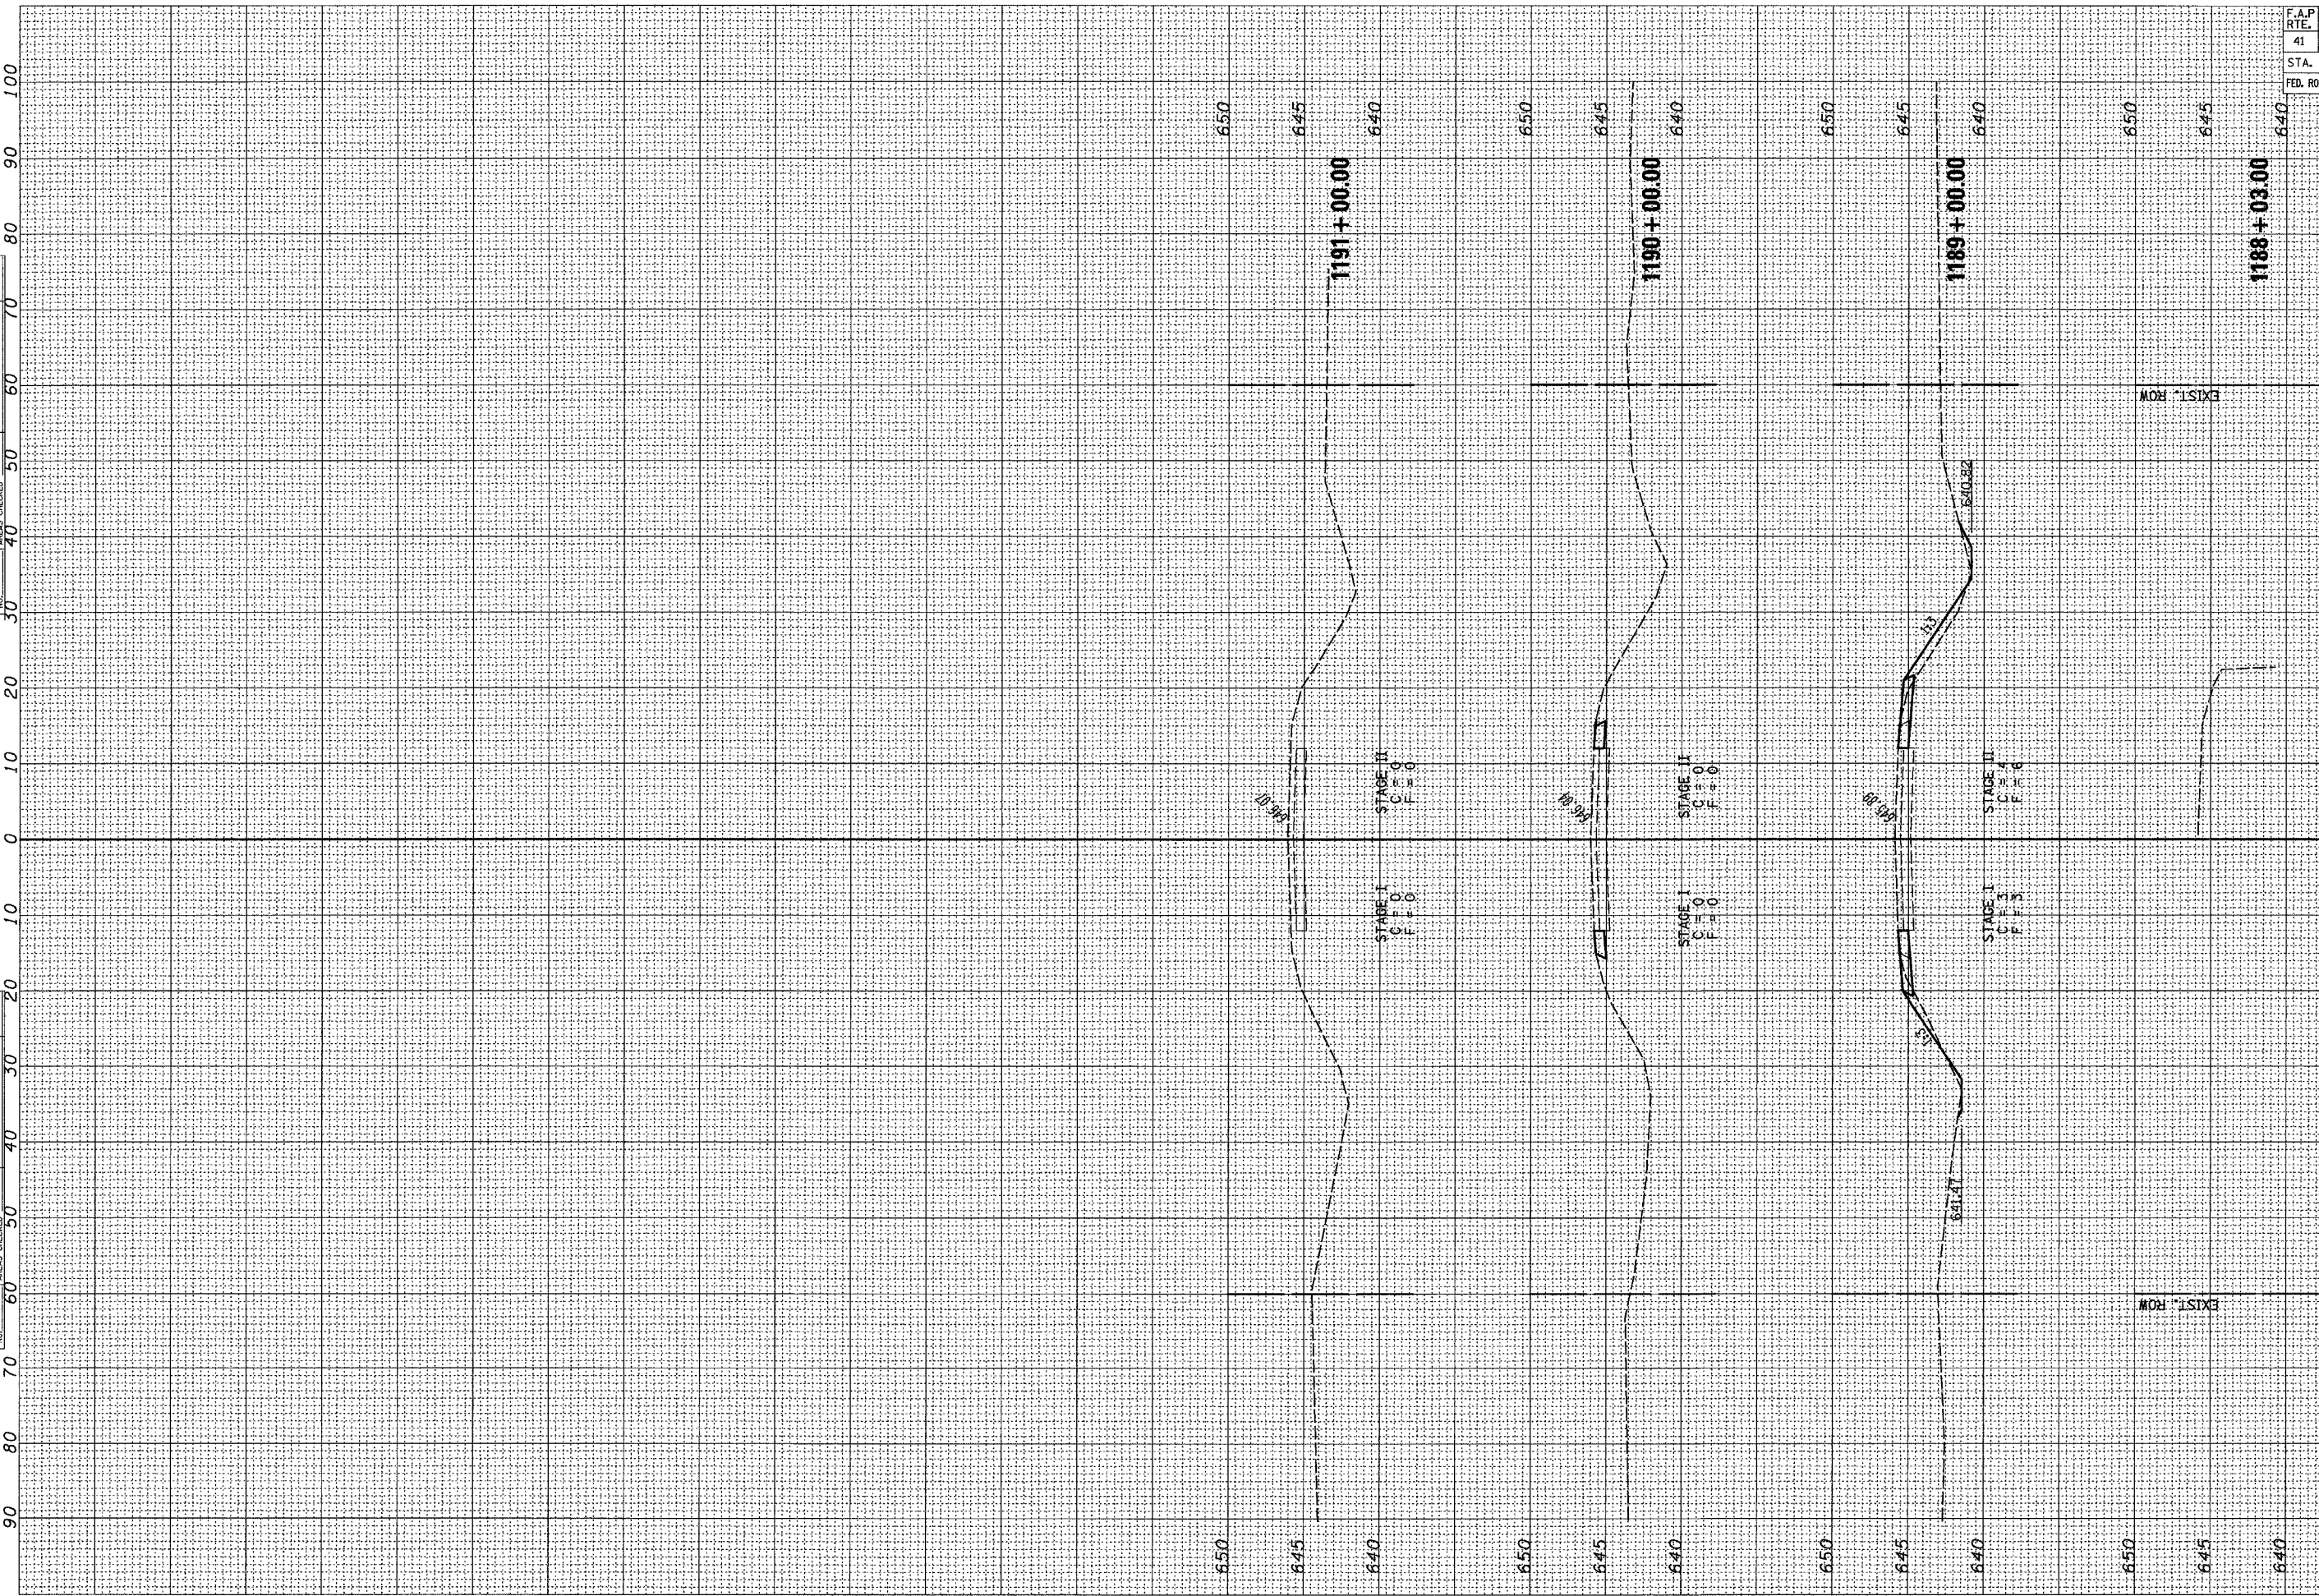

CONTRACT NO. 66716				
F.A.P. RTE.	SECTION	COUNTY	TOTAL SHEETS	SHEET NO.
41	12 I	KANKAKEE	21	18
STA. 1188+03.00		TO STA. 1191+00.00		
FED. ROAD DIST. NO.	ILLINOIS FED. AID PROJECT			