


ORIGINAL SURVEY	BY	DATE
SURVEY		
PLOTTED		
NOTE BOOK		
AREAS CHECKED		
NO.		

FINAL SURVEY	BY	DATE
SURVEY		
PLOTTED		
NOTE BOOK		
AREAS CHECKED		
NO.		

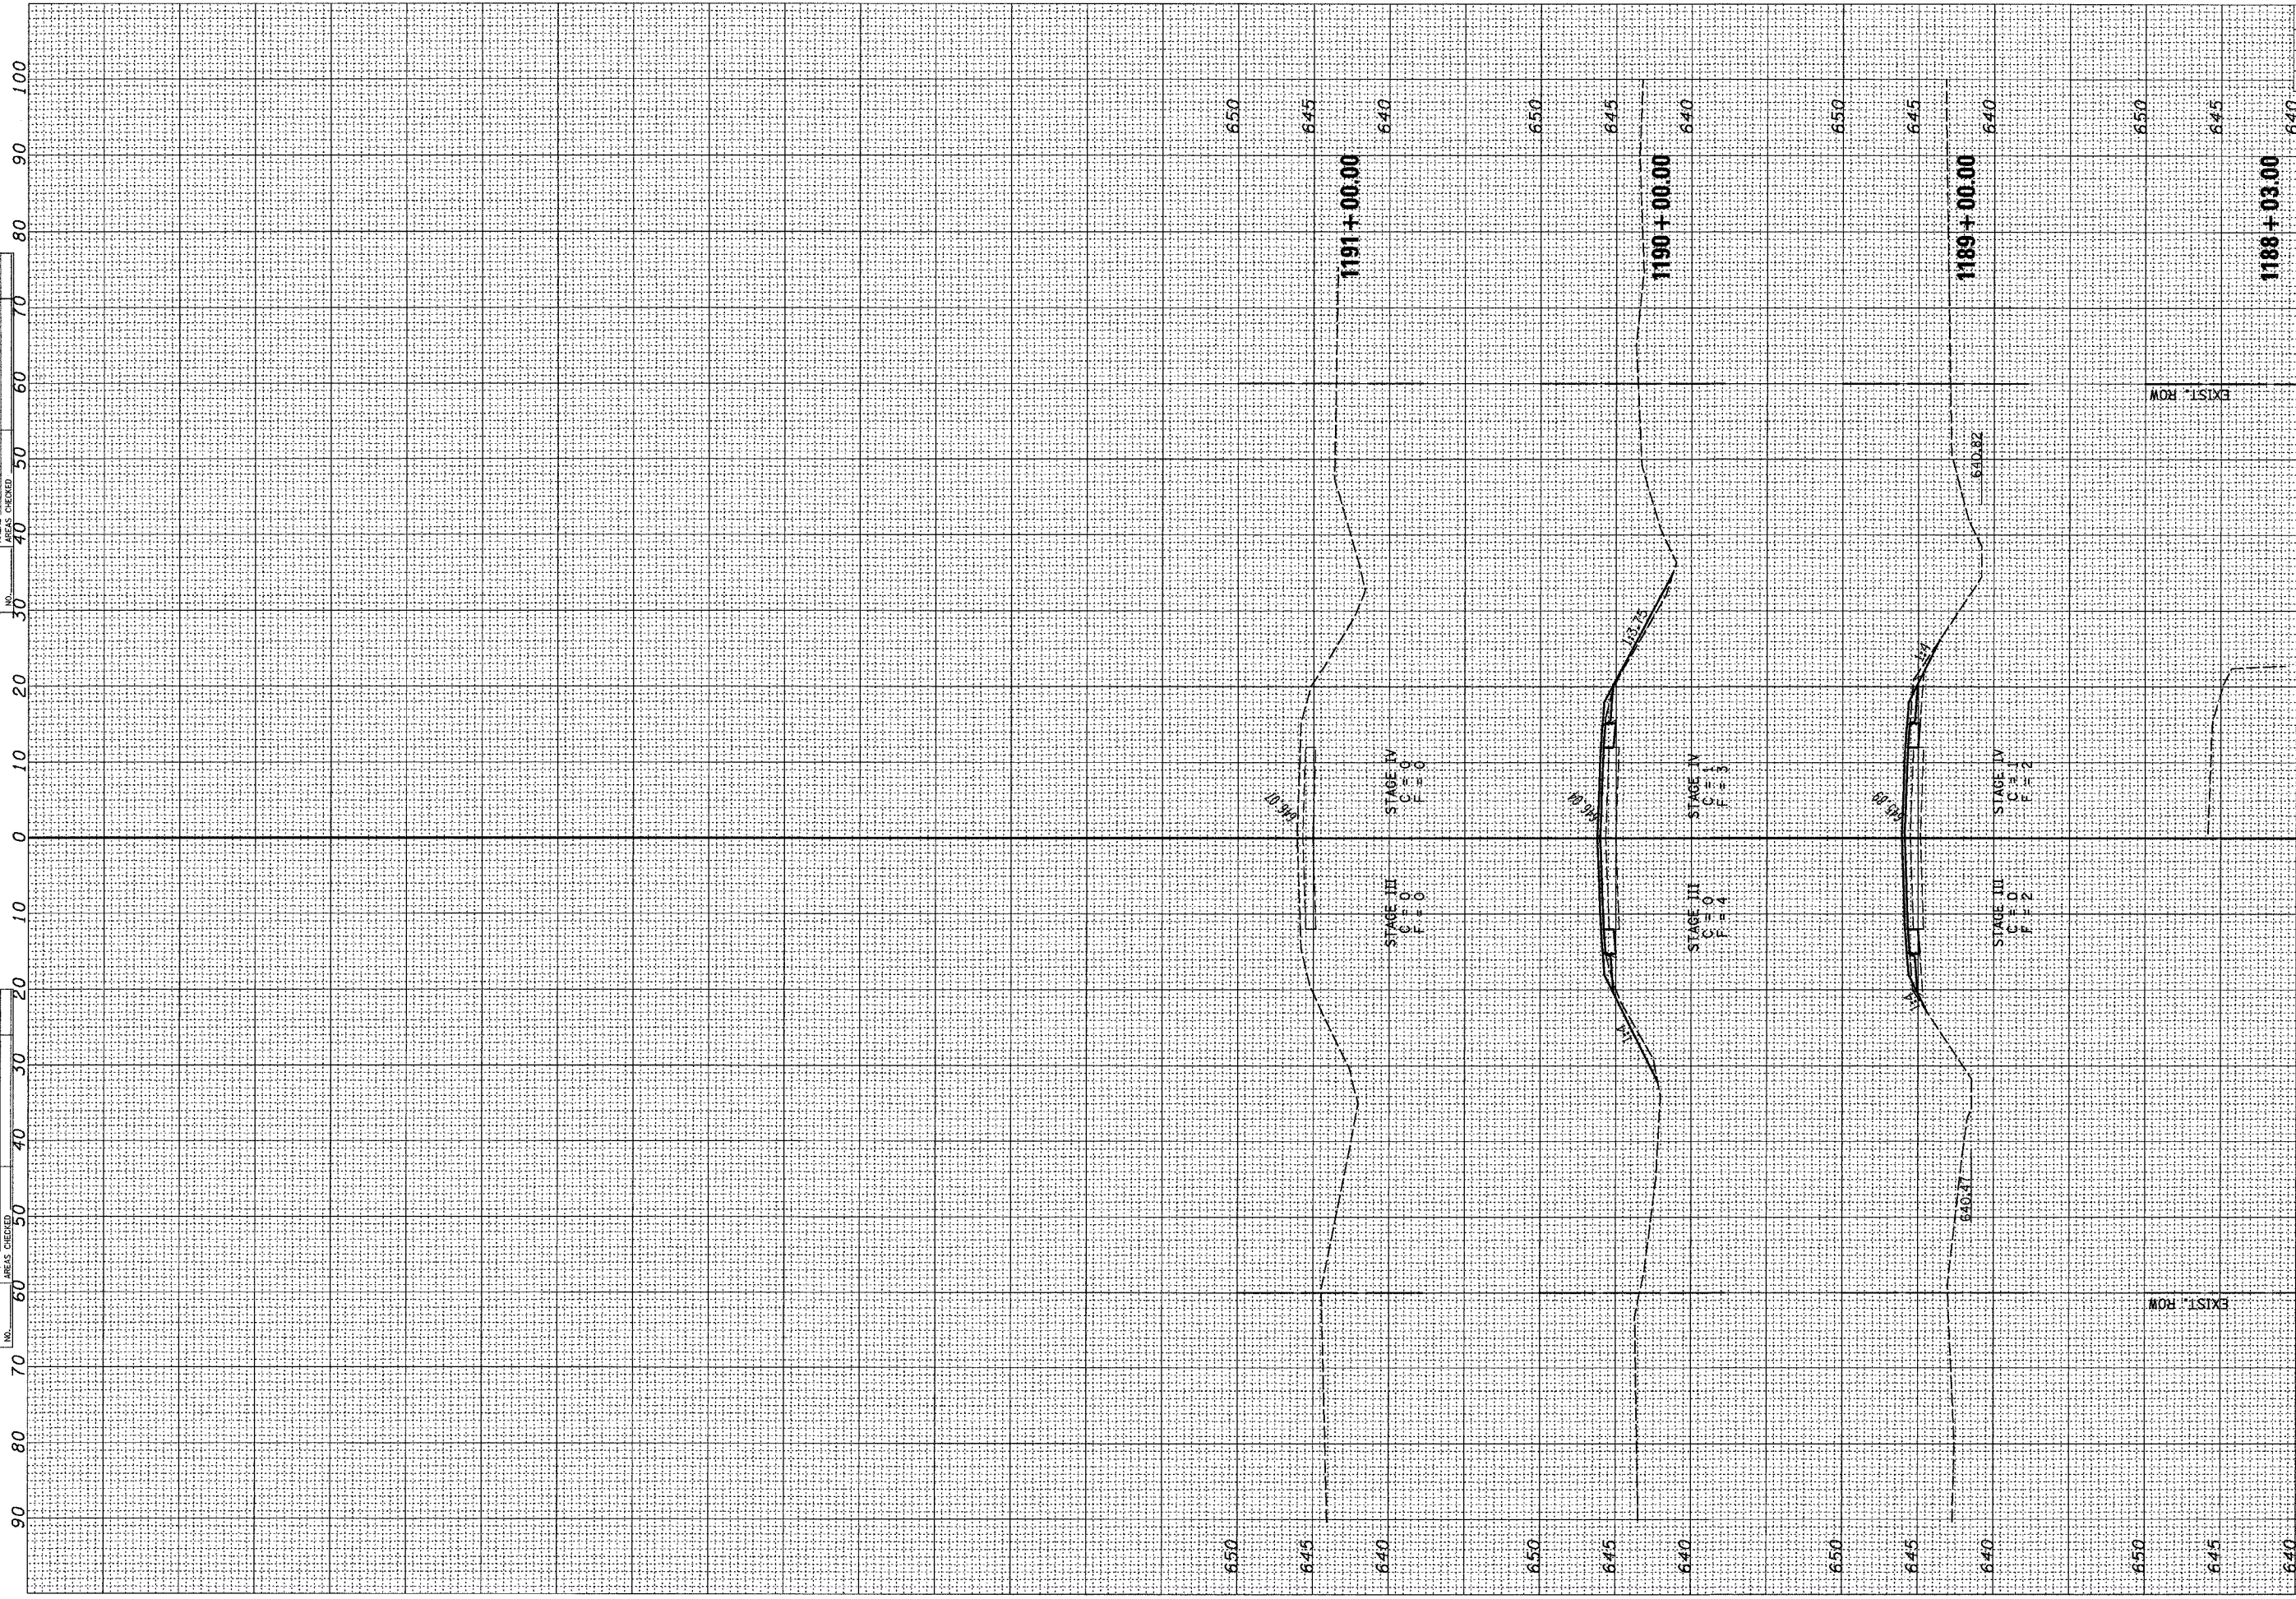

CONTRACT NO. 66716				
F.A.P. RTE.	SECTION	COUNTY	TOTAL SHEETS	SHEET NO.
41	12 I	KANKAKEE	21	21
STA. 1188+03.00		TO STA. 1191+00.00		
FED. ROAD DIST. NO.	ILLINOIS	FED. AID PROJECT		