



F.A.P. RTE.	SECTION	COUNTY	TOTAL SHEETS	SHEET NO.
317	(9, 18)	IROQUOIS	8	4
STA. _____		TO STA. _____		
FED. ROAD DIST. NO. _____		ILLINOIS FED. AID PROJECT		

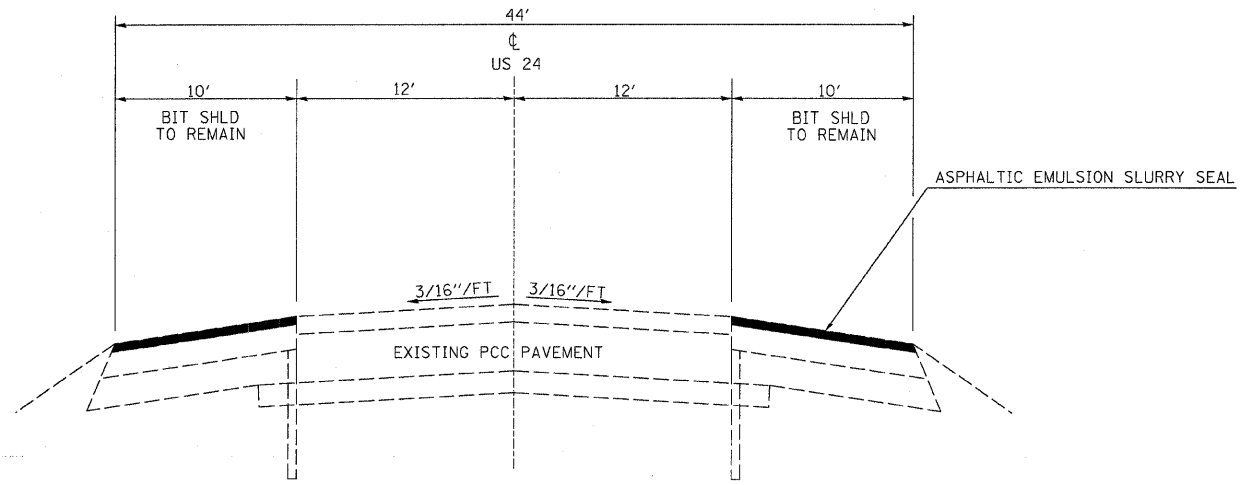

TYPICAL SECTION #1
 STA 2880+00 TO STA 2903+08
 STA 3005+12 TO STA 3016+25
 STA 3021+75 TO STA 3030+50
 STA 3036+50 TO STA 3037+42

MIX DESIGN						
MIX	PG GRADE	MAX % RAP ALLOWABLE*	DESIGN AIR VOIDS	MIX COMPOSITION	FRICTION AGG	DENSITY CONTROL METHOD
HMA SHOULDER	PG 58-22	15%	3.0% @N50	1L 12.5 OR IL 9.5	MIXTURE C	CORES

* IF RAP OPTION IS SELECTED, THE ASPHALT CEMENT GRADE MAY NEED TO BE ADJUSTED. THIS WILL BE DETERMINED BY THE ENGINEER

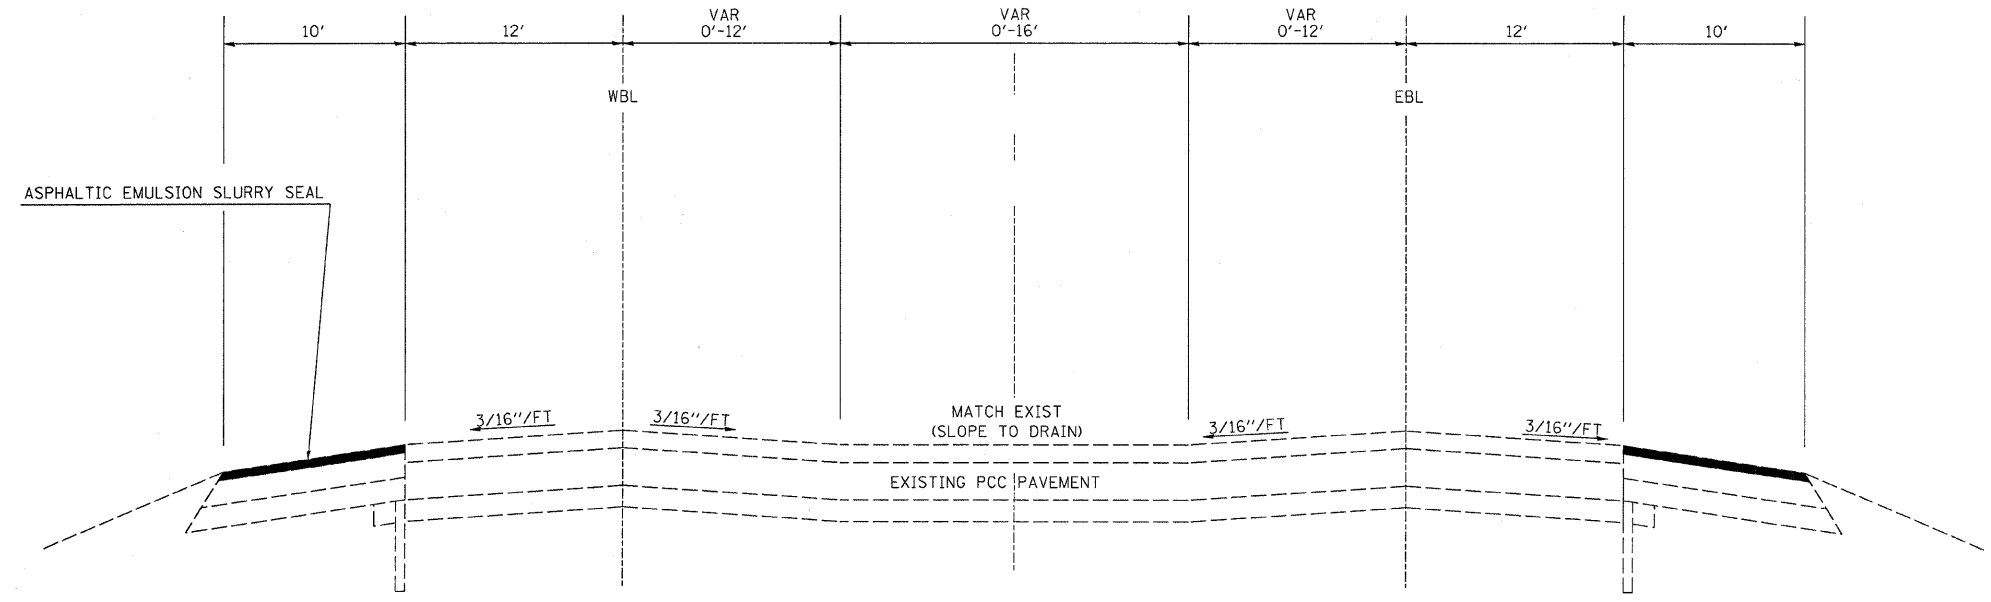

TYPICAL SECTION #2
 STA 2903+08 TO STA 2912+00
 STA 2996+00 TO STA 3005+12

STRUCTURE OMISSION
 SN 038-0140 WB & 038-0170 EB
 STA 2917+06.5 TO 2917+28.5

RR OMISSION
 STA 2959+40 TO 2925+49

Date: 11, 2007 - 07:44:52 AM
 C:\Users\perry\appdata\local\temp\14885.jpg