


LOOKING SOUTH

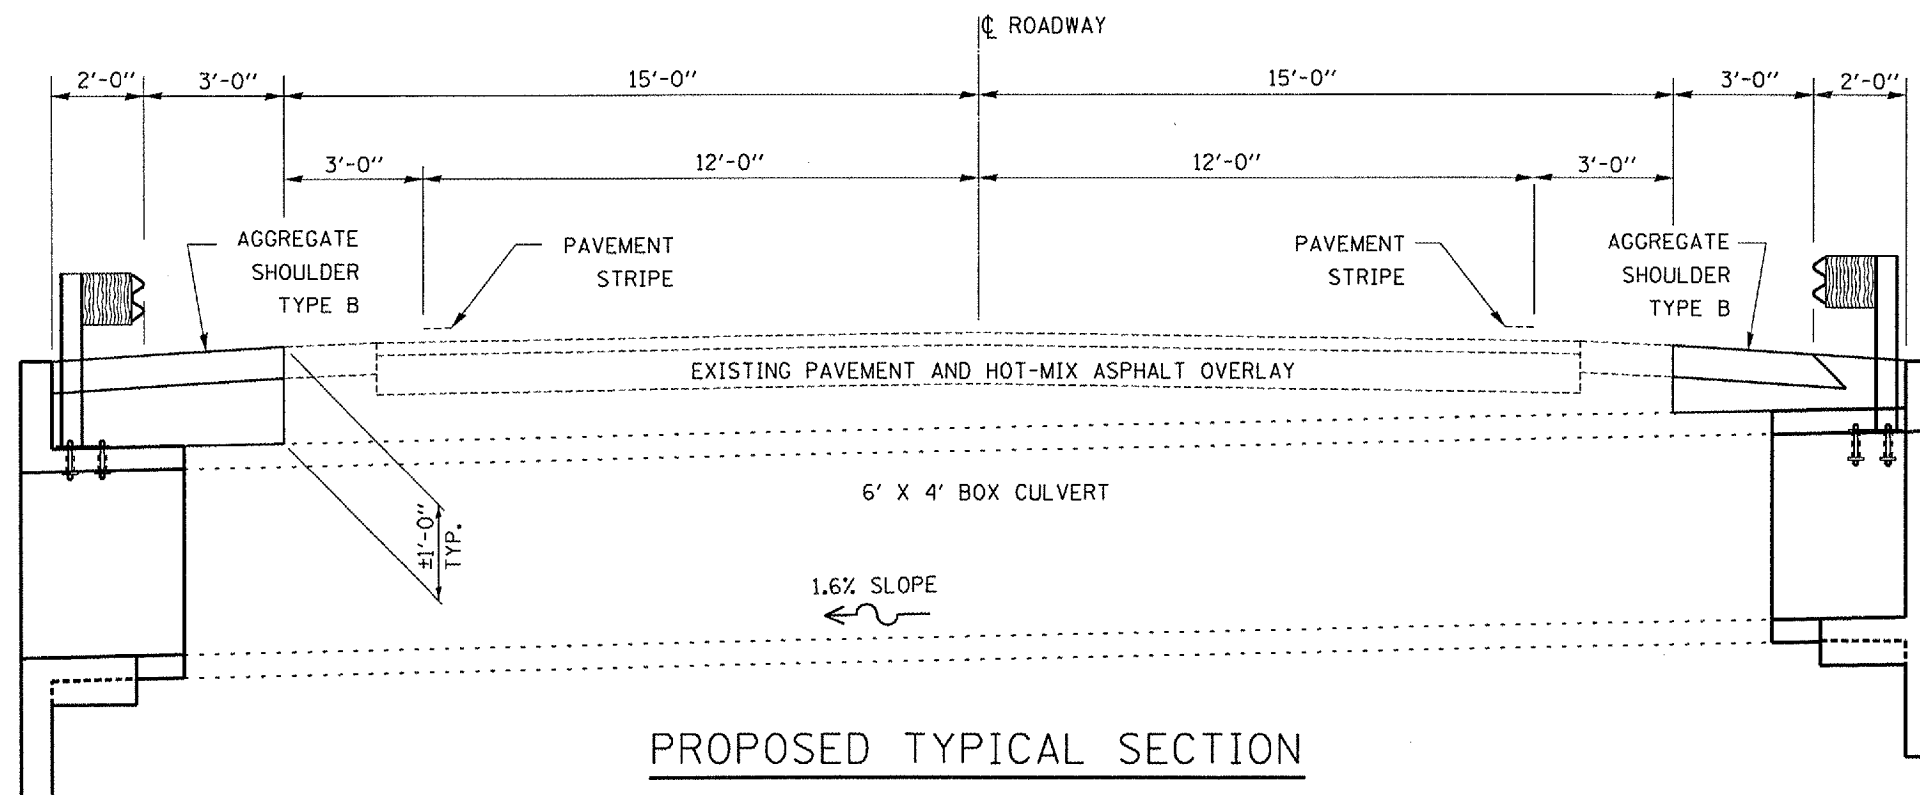

LOOKING SOUTH

FILE NAME =	USER NAME = woodshankr1	DESIGNED - RON WOODSHANK	REVISED -	STATE OF ILLINOIS DEPARTMENT OF TRANSPORTATION	TYPICAL SECTIONS	F.A.P. RTE.	SECTION	COUNTY	TOTAL SHEETS	SHEET NO.
c:\projects\main\06\con314\details.dgn		DRAWN - RON WOODSHANK	REVISED -			316	(114)	BUREAU	14	4
PLOT SCALE = 1/8" = 1'-0"		CHECKED -	REVISED -			CONTRACT NO. 66729				
PLOT DATE = Dec 12, 2007 - 07:41:49 AM		DATE -	REVISED -			SCALE: _____	SHEET NO. 4 OF 6 SHEETS	STA. 1061+00 TO STA. 1063+00	FED. ROAD DIST. NO. ILLINOIS	