



LEGEND


- ① REMOVE AND REPLACE EXISTING STEEL PLATE BEAM GUARDRAIL
- ② REMOVE AND REPLACE EXISTING STEEL PLATE BEAM GUARDRAIL, ATTACHED TO STRUCTURE

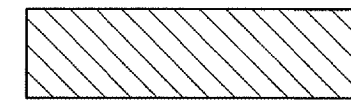

CONCRETE REMOVAL &
CONCRETE BOX CULVERTS

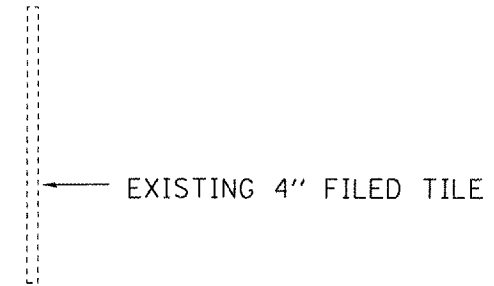

EXISTING 4" FILED TILE

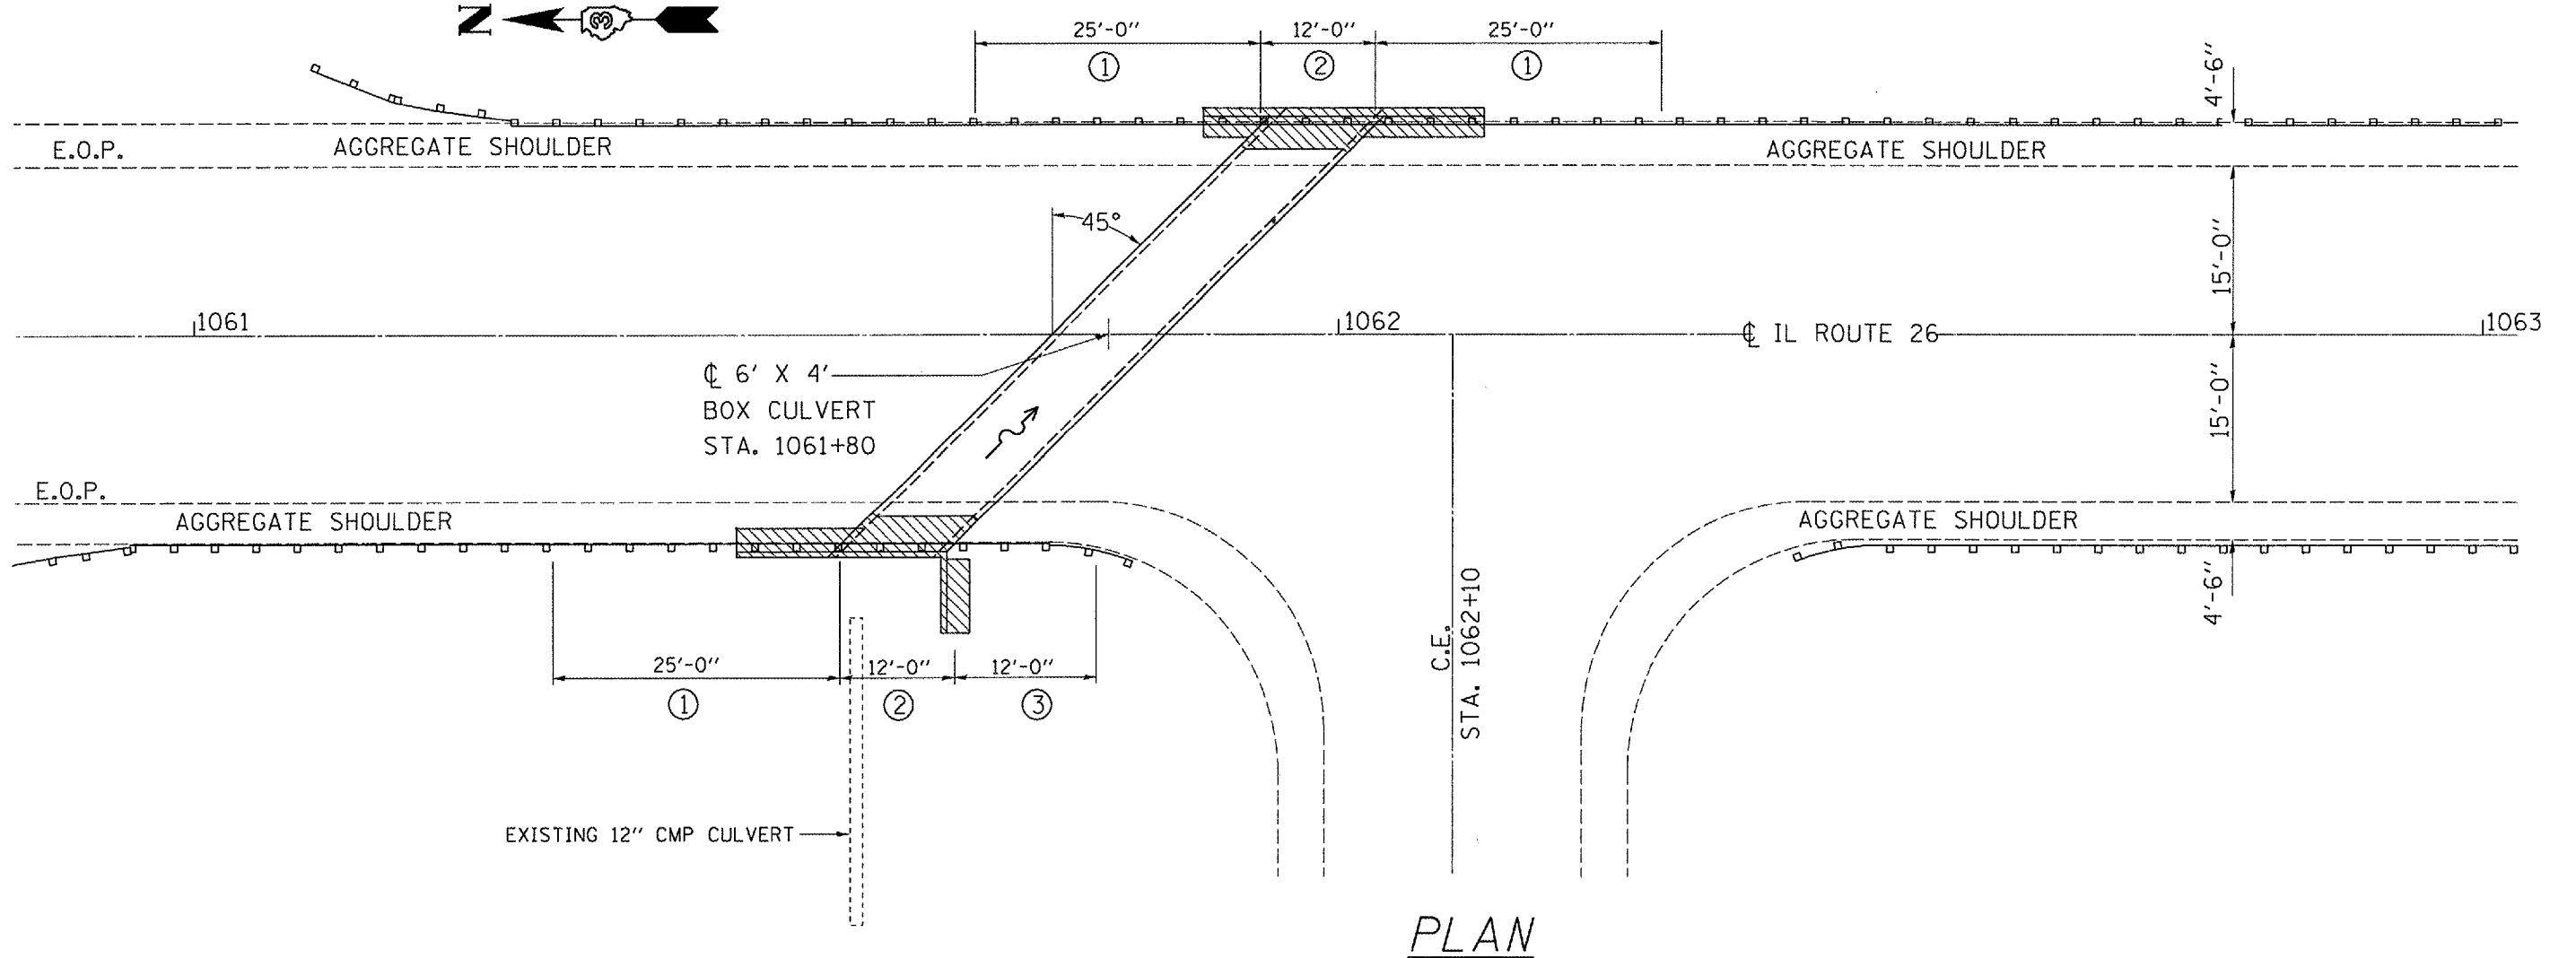

PLAN

FILE NAME = c:\projects\cman08\cm314\details.dgn	USER NAME = woodshank-1	DESIGNED - RON WOODSHANK	REVISED - ---	STATE OF ILLINOIS DEPARTMENT OF TRANSPORTATION	GENERAL PLAN	F.A.P. RTE. 316	SECTION 111401	COUNTY BUREAU	TOTAL SHEETS 14	SHEET NO. 7
	PLOT SCALE = 1/8" = 1' / IN.	CHECKED - ---	REVISED - ---			CONTRACT NO. 66729				
	PLOT DATE = Dec 12, 2007 - 07:42:07 AM	DATE - ---	REVISED - ---			FED. ROAD DIST. NO. - ILLINOIS				

SCALE: _____ SHEET NO. 1 OF 6 SHEETS STA. 1061+00 TO STA. 1063+00