


EASTBOUND LANES

LEGEND

- ① 10" PCC JOINTED PAVEMENT
- ② 6 1/2" HOT-MIX ASPHALT OVERLAY
- ③ HOT-MIX ASPHALT SHOULDER
- ④ AGGREGATE SHOULDER

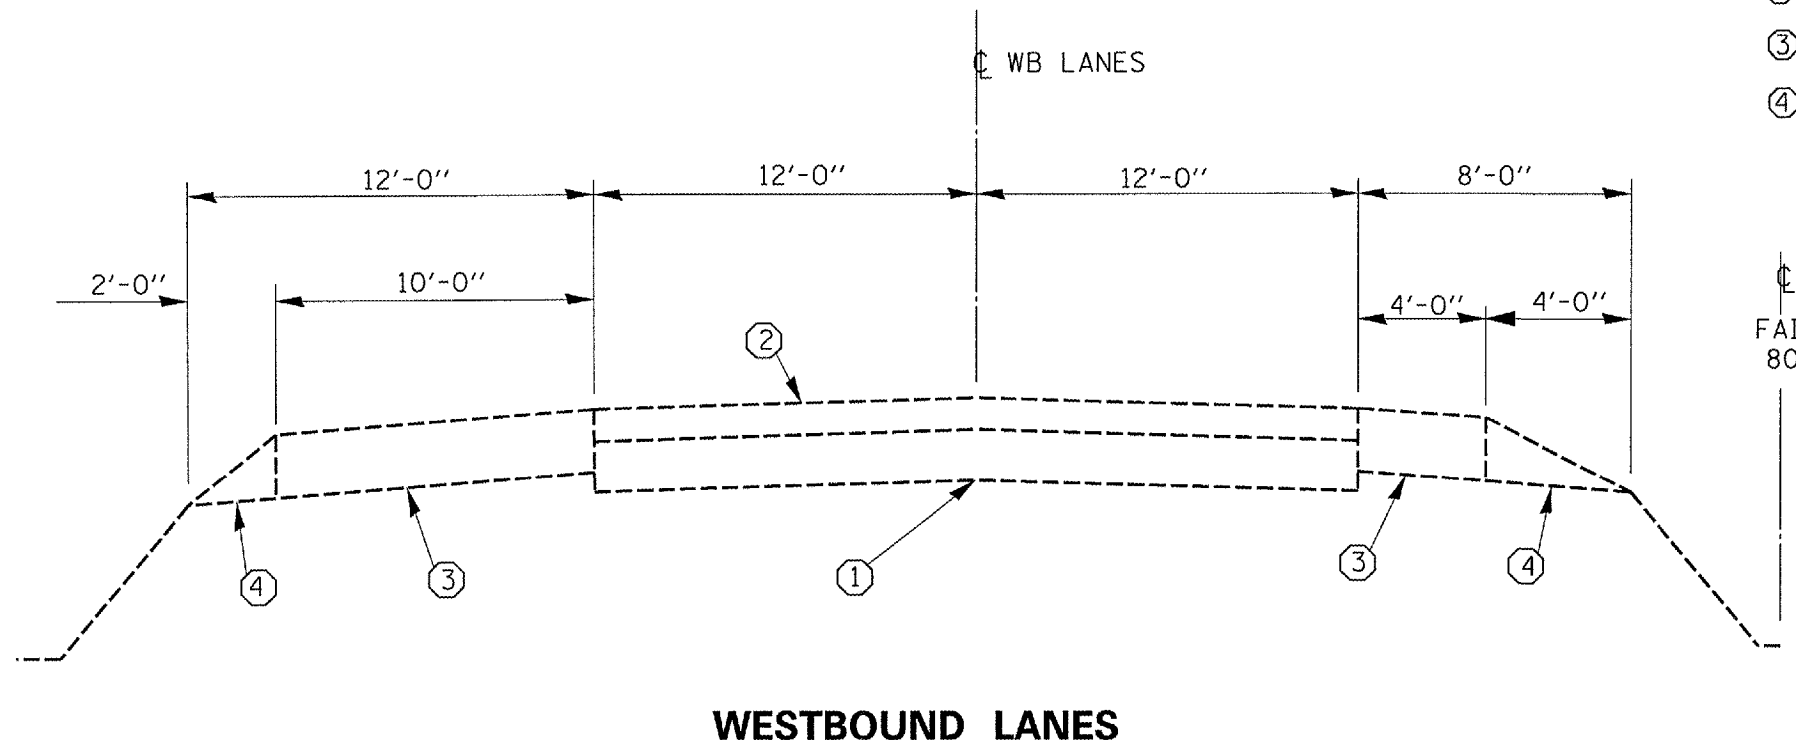

WESTBOUND LANES

FILE NAME = c:\projects\main\08\06318\details.dgn	USER NAME = woodshankr1	DESIGNED - RON WOODSHANK	REVISED -	STATE OF ILLINOIS DEPARTMENT OF TRANSPORTATION	TYPICAL SECTIONS		F.A. RTE. 80	SECTION (06-6B)	COUNTY	TOTAL SHEETS	SHEET NO.	
		DRAWN - RON WOODSHANK	REVISED -		SCALE: NONE	SHEET NO. 4 OF 6 SHEETS	STA.		BUREAU	6	4	
		CHECKED -	REVISED -				TO STA.					
		DATE -	REVISED -						FED. ROAD DIST. NO.	ILLINOIS		CONTRACT NO. 66743