


F.A.P. RTE.	SECTION	COUNTY	TOTAL SHEETS	SHEET NO.
318	72-16-URS	PEORIA	89	24
STA.		TO STA.		
FED. ROAD DIST. NO.		ILLINOIS	FED. AID PROJECT	

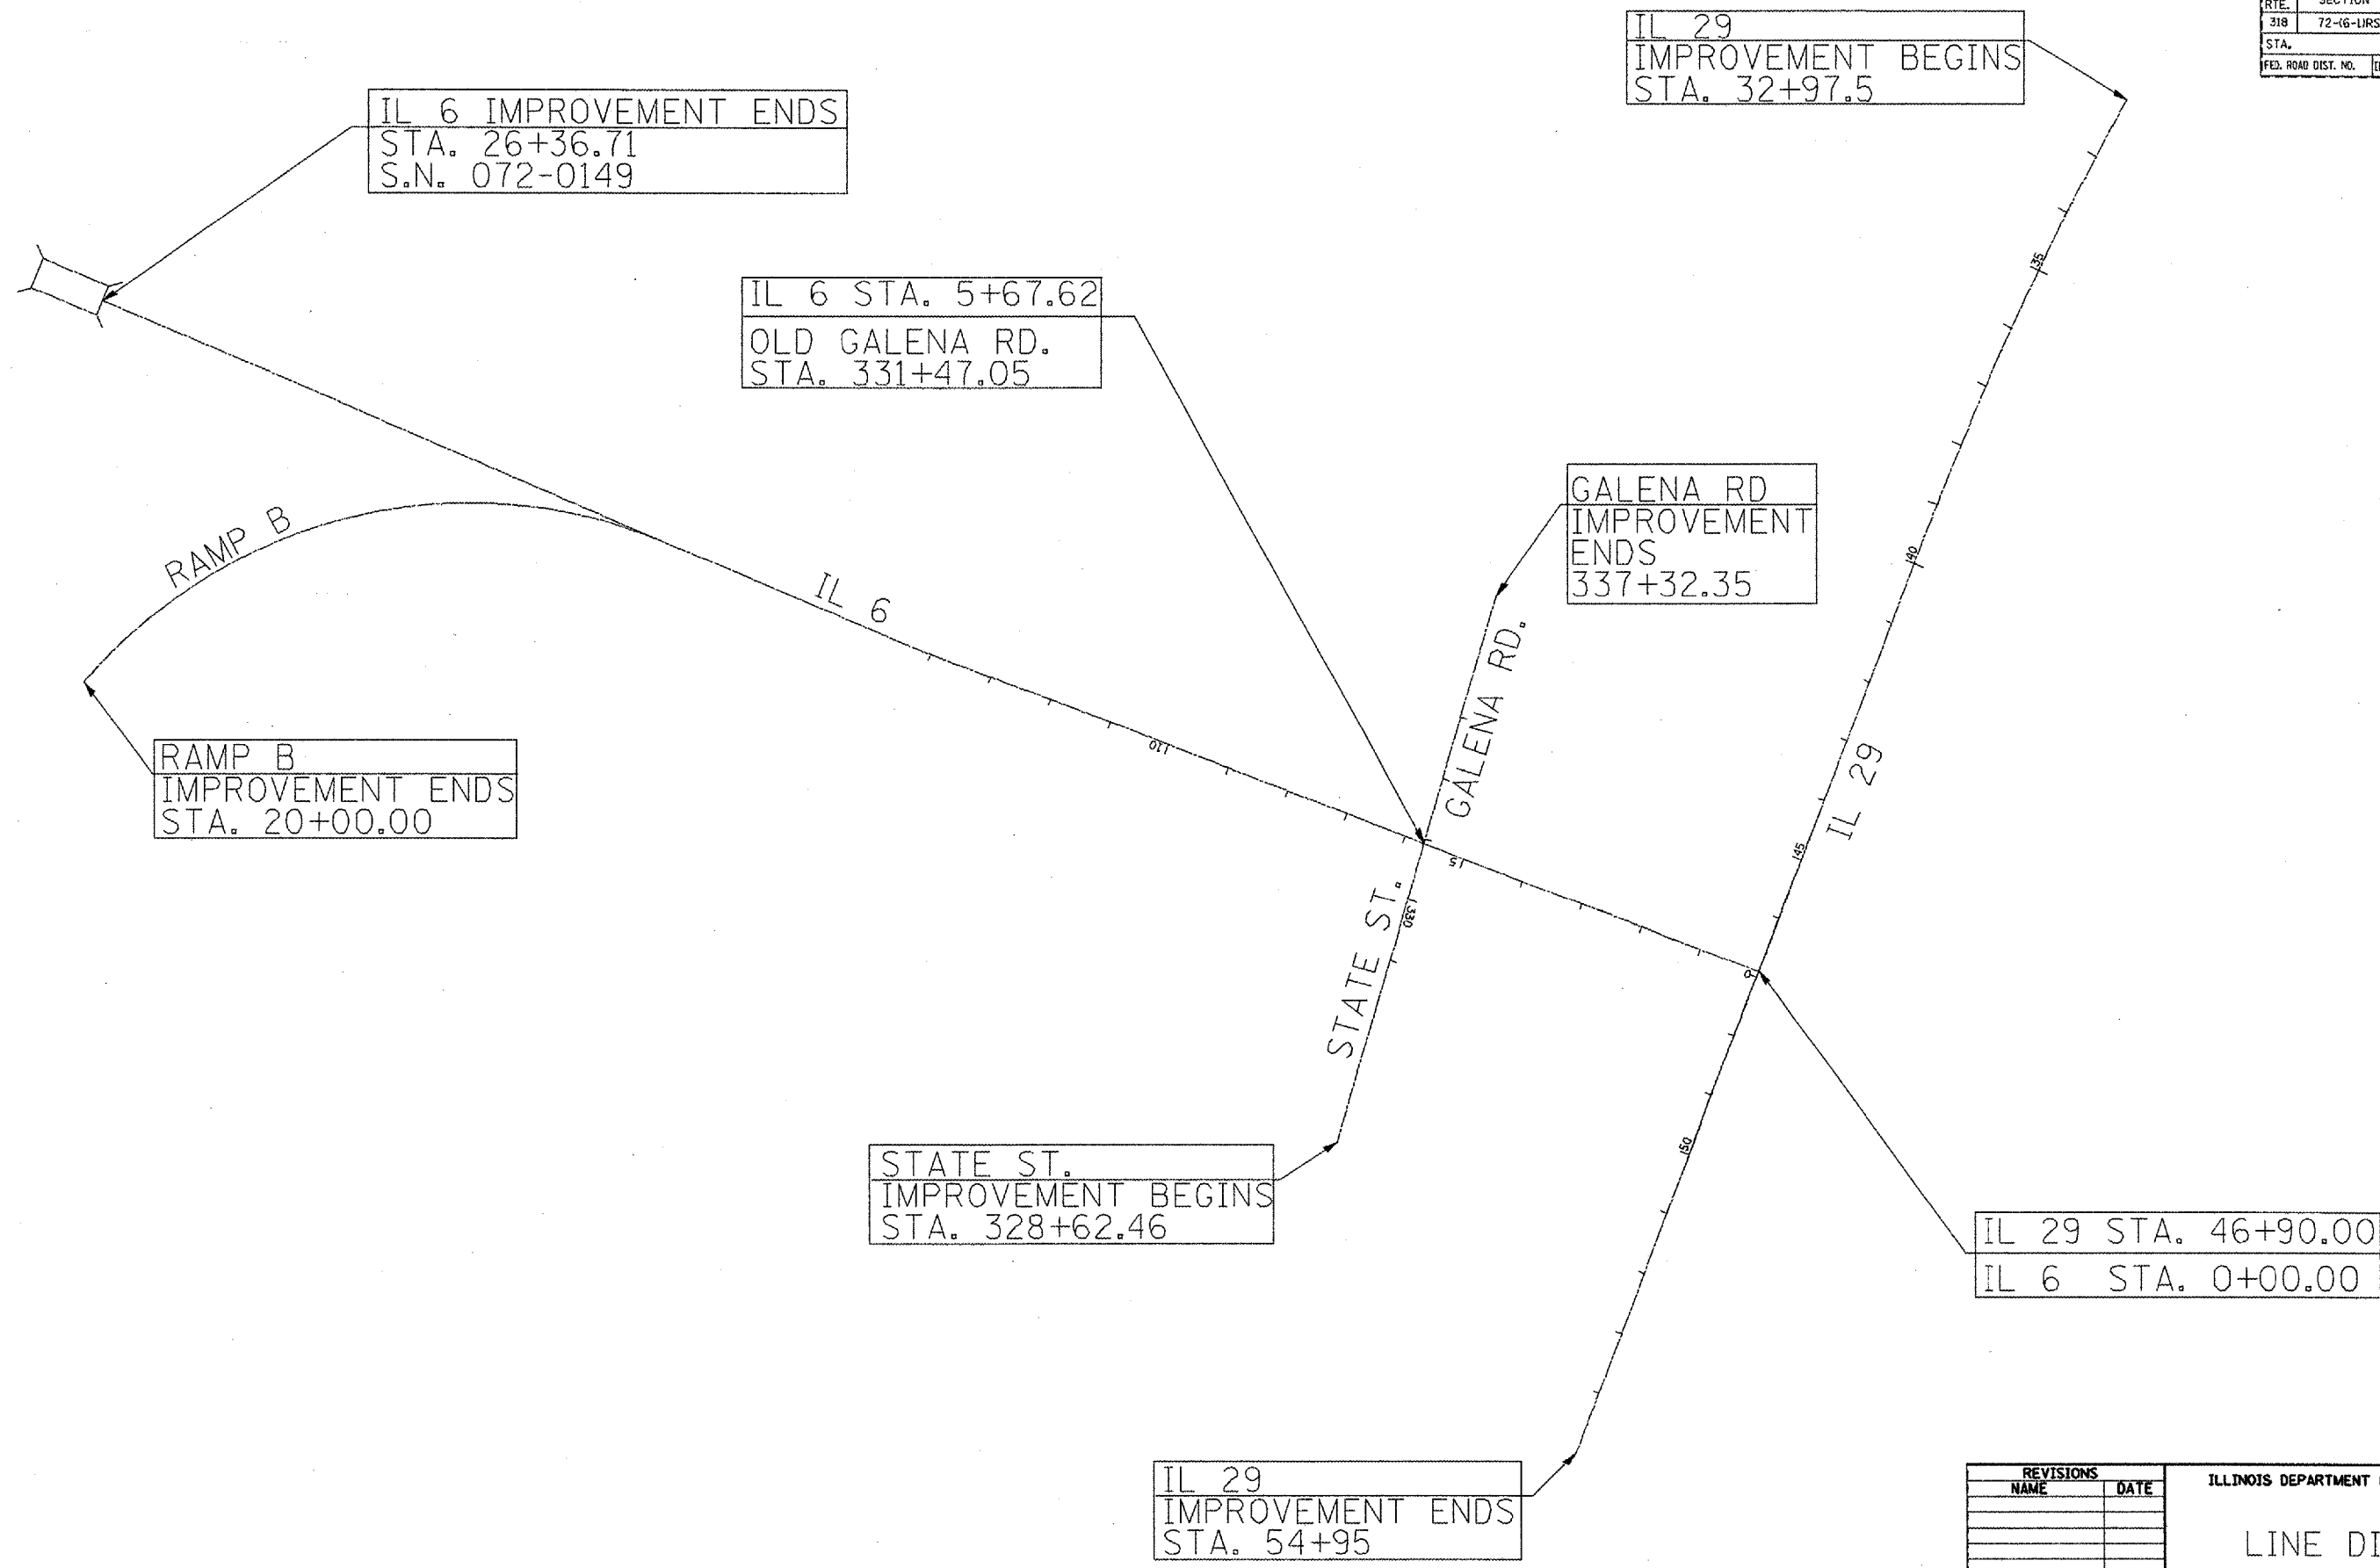

REVISIONS	
NAME	DATE

ILLINOIS DEPARTMENT OF TRANSPORTATION

LINE DIAGRAM

SCALE: VERT. _____
 HORIZ. _____

DATE _____ DRAWN BY _____
 CHECKED BY _____

PLOT DATE = 12/17/2007
 FILE NAME = S:\BENTLEY\STATIONING\SOIADP-NEH\active\Contractor\B110\Cover-sheet & SOI.dgn
 PLOT SCALE = 1/8"=1'-0"
 USER NAME = Broun