


CONTRACT NO. 68110

F.A.P. RTE.	SECTION	COUNTY	TOTAL SHEETS	SHEET NO.
318	72-6-LIRS	PEORIA	89	25
STA.		TO STA.		
FED. ROAD DIST. NO.	ILLINOIS	FED. AID PROJECT		

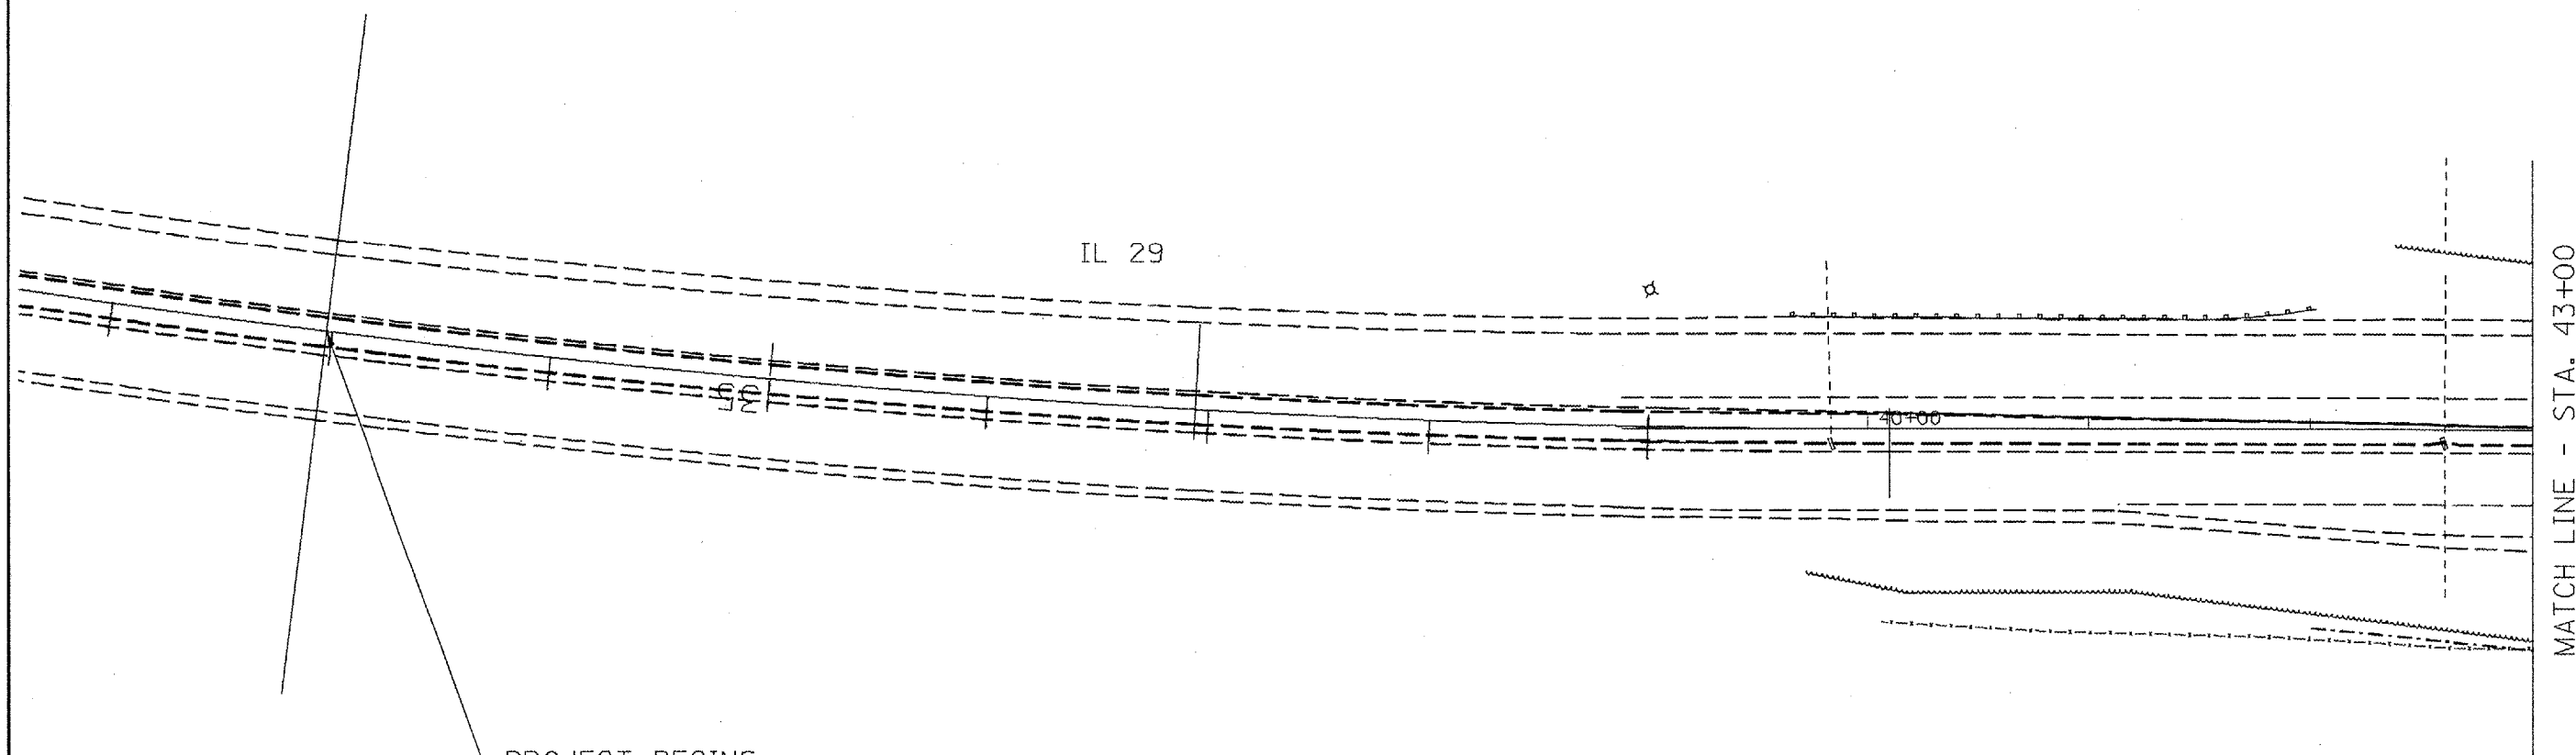

REVISIONS	
NAME	DATE

ILLINOIS DEPARTMENT OF TRANSPORTATION

EXISTING PLAN

SCALE: VERT. _____
HORIZ. _____

DATE _____ DRAWN BY _____
CHECKED BY _____

PLOT DATE = 12/17/2007
FILE NAME = S:\GEN\DRH\FT\STDP\PLUS\SDM\09-HEM\Native\Contract\68110\Cover_sheets & 900.dgn
DATE = 12/15/07 / JL
USER NAME = jbragan