


CONTRACT NO. 68110

F.A.P. RTE.	SECTION	COUNTY	TOTAL SHEETS	SHEET NO.
318	72-(6-1)RS	PEORIA	89	31
STA.		TO STA.		
FED. ROAD DIST. NO.		ILLINOIS	FED. AID PROJECT	

MATCH LINE - STA. 43+00

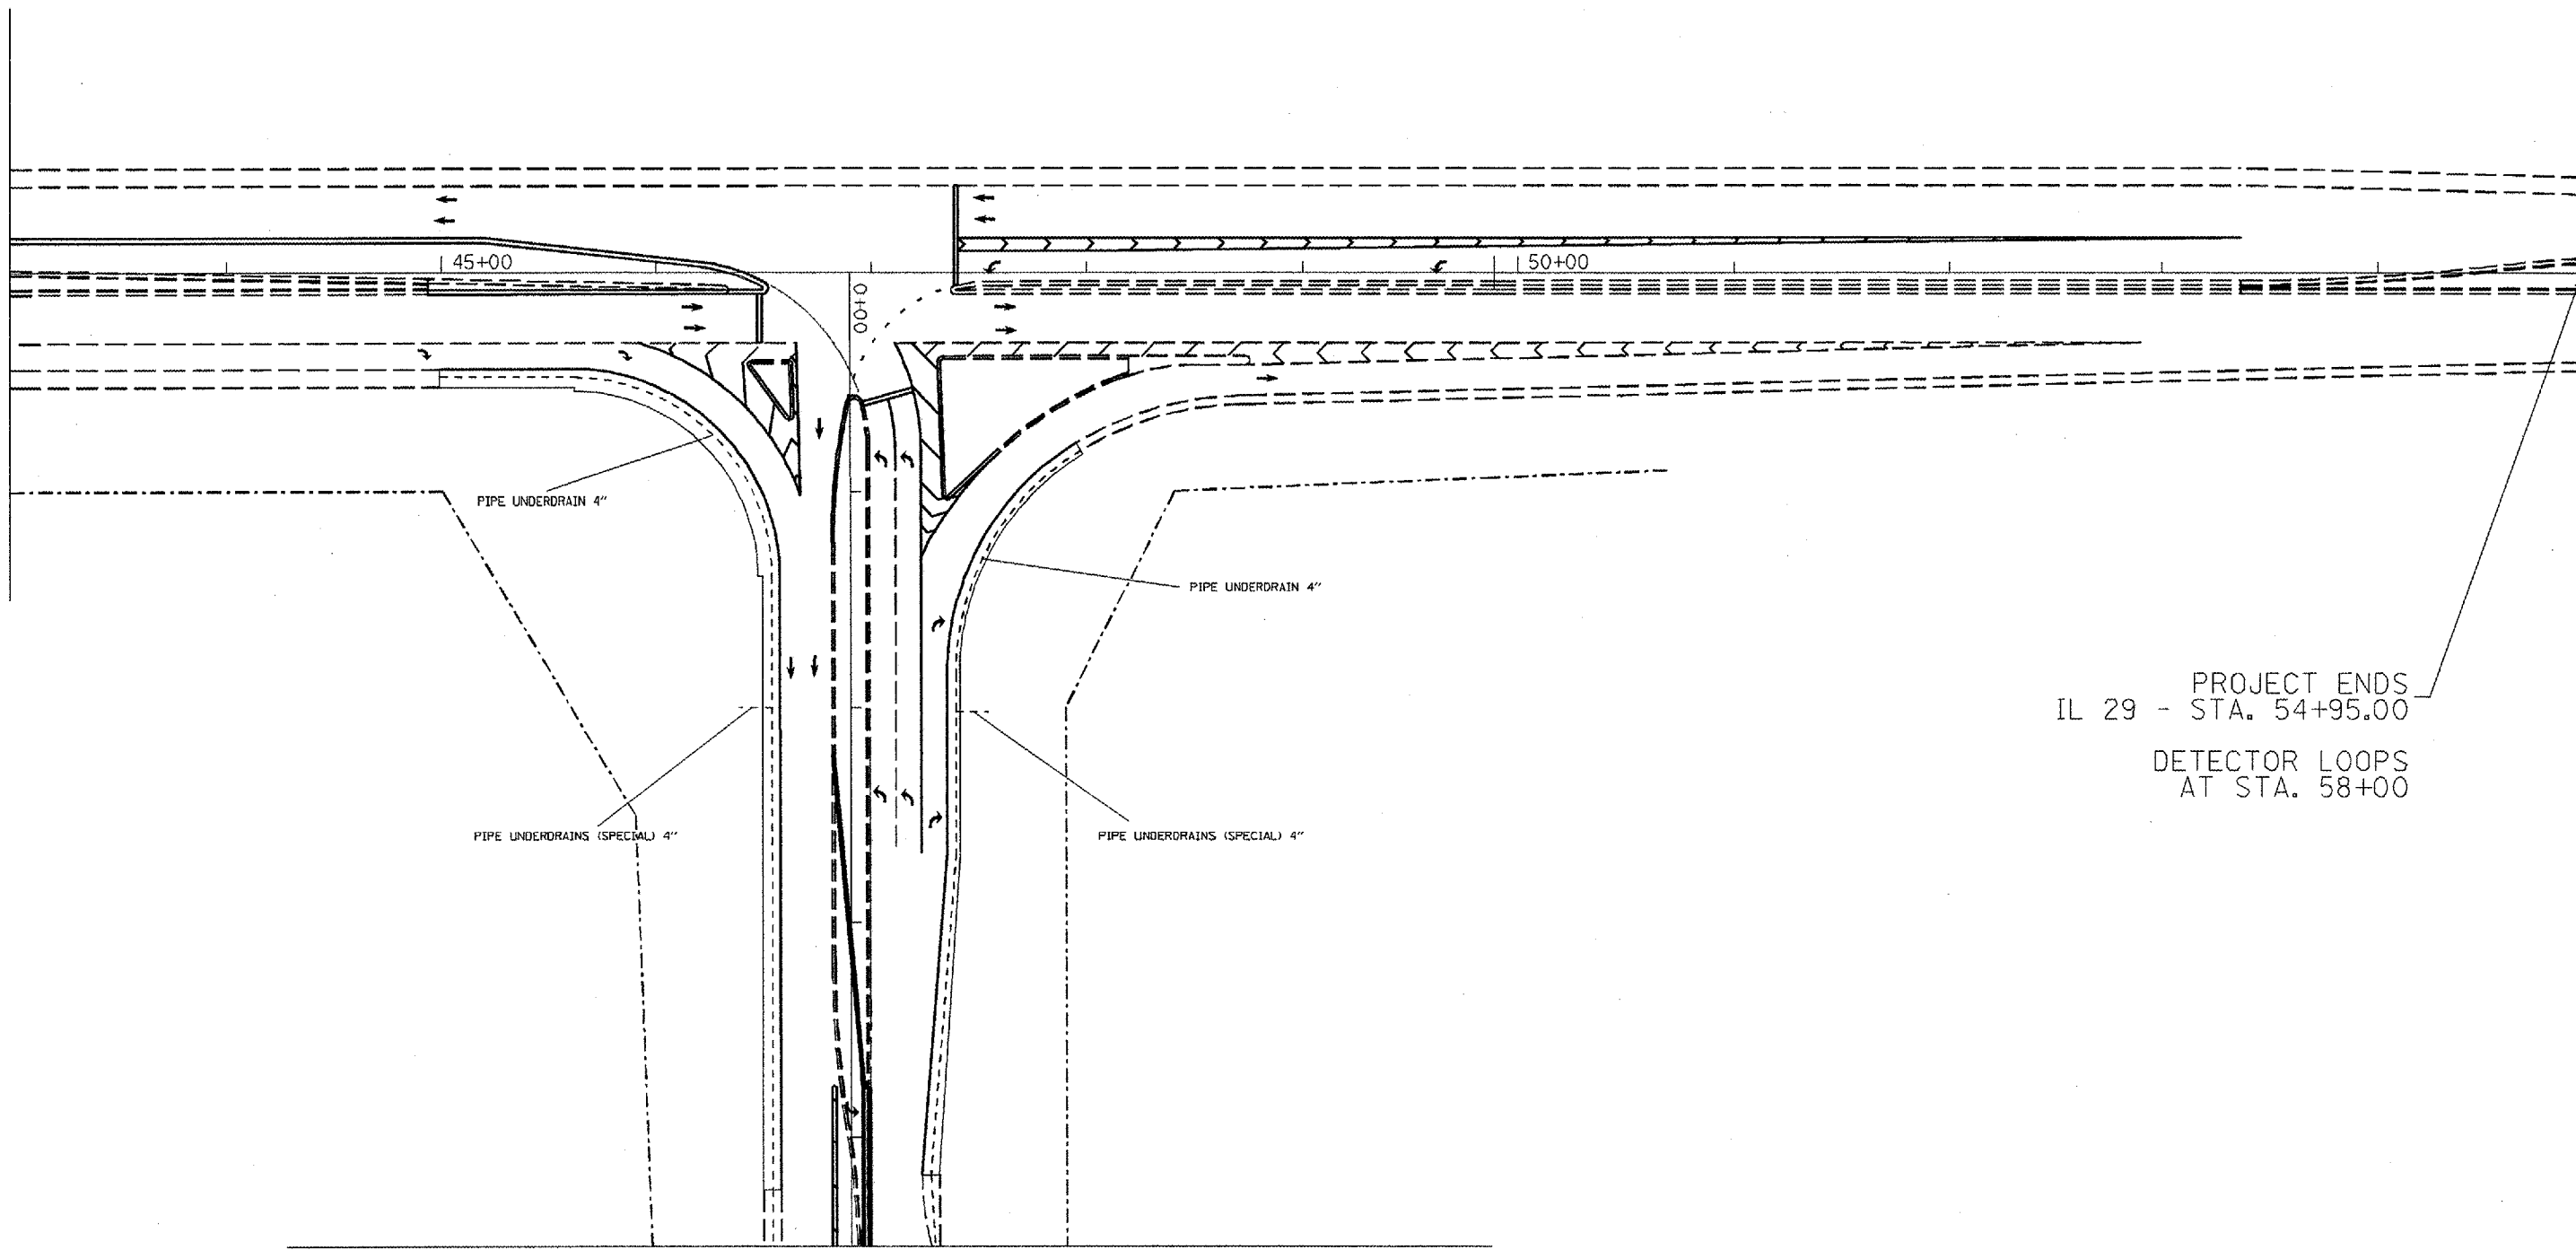

PIPE UNDERDRAIN 4"

PIPE UNDERDRAIN 4"

PIPE UNDERDRAINS (SPECIAL) 4"

PIPE UNDERDRAINS (SPECIAL) 4"

PROJECT ENDS
IL 29 - STA. 54+95.00
DETECTOR LOOPS
AT STA. 58+00

MATCH LINE - STA. 4+50.00

REVISIONS	
NAME	DATE

ILLINOIS DEPARTMENT OF TRANSPORTATION

PROPOSED PLAN

SCALE: VERT.
HORIZ.
DATE

DRAWN BY
CHECKED BY

PLOT DATE = 12/17/2007
FILE NAME = S:\GIS\DOT\7206\PLAN\5010\DOT\7206\CONTRACT\68110\Cover sheet & SOI.dgn
USER NAME = brendan